

Supplemental Specifications and Detail Drawings

2021



Engineering Department



© 1997 City of Burnaby
All Rights Reserved

The information contained in this document is the exclusive property of the City of Burnaby, except otherwise indicated, and shall not be disclosed or reproduced in whole or in part, without prior written permission of the City of Burnaby.

Because we are continually upgrading our *Supplemental Specifications and Detail Drawings*, the information in this document is subject to change without notice.

If you require updated information, please contact the Engineering Department, Projects Division, at 604-294-7479, or visit our webpage [COB Supplemental Specifications](#)

Publisher: CITY OF BURNABY, ENGINEERING DEPARTMENT
Revised: 2021 August

Supplementary Specifications

August 2021



Engineering Department

This Contract uses the Supplementary Specifications and Detail Drawings prepared by the City of Burnaby that are based on MMCD 2019 Edition Standard Documents. The Professional of Record's Seal applies to Sections of the Specifications and Standard Payment Clauses that are specific to the project. These sections, if any, are identified in **shaded text**.

Supplementary Specifications

MMCD Section 01 55 00	Traffic Control, Vehicle Access and Parking.....	1
MMCD Section 03 30 20	Concrete Walks, Curbs and Gutters.....	2
MMCD Section 03 30 53	Cast-In-Place Concrete.....	3
MMCD Section 26 56 01	Roadway Lighting.....	4
MMCD Section 26 56 02S	Conduit for Communication Network.....	6
MMCD Section 31 05 17	Aggregates and Granular Materials.....	7
MMCD Section 31 11 41	Shrub and Tree Preservation	8
MMCD Section 31 23 01	Excavating, Trenching and Backfilling.....	9
MMCD Section 31 24 13	Roadway Excavation, Embankment and Compaction	11
MMCD Section 32 01 11	Pavement Surface Cleaning and Removal of Pavement Markings.....	12
MMCD Section 32 11 16.1	Granular Subbase.....	13
MMCD Section 32 11 23	Granular Base.....	14
MMCD Section 32 12 16S	Warm-Mix Asphalt Concrete.....	15
MMCD Section 32 12 16	Hot-Mix Asphalt Concrete Paving.....	16
MMCD Section 32 12 17	Superpave Hot-Mix Asphalt Paving	19
MMCD Section 32 13 13	Portland Cement Concrete Paving.....	21
MMCD Section 32 17 23	Painted Pavement Markings.....	22
MMCD Section 32 31 13	Chain Link Fences and Gates.....	24
MMCD Section 32 91 21	Topsoil and Finish Grading.....	25
MMCD Section 32 93 01	Planting of Trees, Shrubs and Ground Covers	27
MMCD Section 33 01 30.1	CCTV Inspection of Pipelines.....	29
MMCD Section 33 11 01	Waterworks.....	31
MMCD Section 33 30 01	Sanitary Sewers.....	34
MMCD Section 33 40 01	Storm Sewers	35
MMCD Section 33 44 01	Manholes and Catchbasins	37
MMCD Section 34 41 13	Traffic Signals	40
LIST OF APPROVED MATERIALS AND PRODUCTS		42
MATERIALS TESTING		50

MMCD Section 01 55 00

Traffic Control, Vehicle Access and Parking

1.0 GENERAL

Delete 1.0.6
and Replace
with

1.0.6

- .1 Provide temporary traffic control on all affected streets meeting all the standards and conditions of the Owner's Traffic Department.
- .2 A Lane Closure Request application with a computer drafted Traffic Management Plan for each street shall be submitted to the Owner's Traffic Services a minimum of ten (10) Days prior the commencement of work for review. No work that affects traffic will be permitted until written acceptance is provided by the Owner. Update the application and Traffic Management Plan as required for re-submission.
- .3 Approved Lane Closure Requests are circulated through the Owner's Engineering Department and to all emergency services. Co-ordinate with, and follow the conditions of the local Transit Supervisor.
- .4 Contractor responsible for all costs and fees required for obtaining and maintain Traffic Permits

END OF SECTION

MMCD Section 03 30 20

Concrete Walks, Curbs and Gutters

1.0 GENERAL

1.5 Inspection and Testing

Add 1.5.2

1.5.2 One (1) compressive strength test (3 field-cured cylinders to CSA A23.2) shall be made for each 150 square meters of concrete work. In no case, however, shall there be less than one (1) strength test for concrete placed in one (1) day. The Contractor is to protect cylinders on Site for minimum forty eight (48) hours after which they can be sent to laboratory. One (1) cylinder shall be tested at seven (7) days, two (2) cylinders shall be tested at twenty eight (28) days.

Add 1.5.3

1.5.3 In addition to field cured cylinders, one (1) compressive strength test (3 laboratory cured cylinders to CSA A23.2) shall be made for each 300 square metres of concrete work.

3.0 EXECUTION

3.17 Acceptance

Add 3.17.5

3.17.5 Concrete not meeting the minimum compressive strength criteria shall be rejected and must be removed And replaced at the Contractor's expense.

END OF SECTION

MMCD Section 03 30 53

Cast-In-Place Concrete

- | | | | | |
|------------|---------------------|--------------------|--------|--|
| 1.0 | GENERAL | Append to
1.0.1 | | Street light and traffic signal bases, controller bases,
concrete junction bases and concrete vaults. |
| 1.1 | Related Work | Add 1.1.10 | 1.1.10 | Roadway Lighting <u>Section 26 56 01</u> . |
| | | Add 1.1.11 | 1.1.11 | Traffic Signals <u>Section 34 41 13</u> . |

END OF SECTION

MMCD Section 26 56 01 Roadway Lighting

3.0 EXECUTION

3.1 General	Add 3.1.5	3.1.5	For tie-into or upgrading an existing installation, maintain the existing lighting system during hours of darkness.
3.3 Concrete Bases	Delete 3.3.6 and Replace with	3.3.6	Remove and dispose excavated material, backfill with granular base material. Compact around bases in layers not exceeding 300 mm to 95% Modified Proctor density.
3.5 Underground Conduit	Delete 3.5.1 and Replace with	3.5.1	Install RPVC underground conduits by excavating, trenching, and backfilling as shown on <u>Supplementary Detail Drawing BBY-E102</u> unless shown otherwise on the <u>Contract Drawings</u> . For installing street light conduits in boulevards, hoe hog / ploughing methods may be used.
	Delete 3.5.2 and Replace with	3.5.2	Minimum cover over conduits to be 600 mm in boulevard areas and 900 mm for conduits in roadways.
	Delete 3.5.3 and Replace with	3.5.3	Place trench marker tape 300 mm above conduits when installing by excavating, trenching, and backfilling.
	Delete 3.5.4 and Replace with	3.5.4	Where specified on the <u>Contract Drawings</u> , install conduits under roadways to the alignment and elevations specified using fully directional drilling equipment. For street light conduits, tunnel/auger/drill conduits under roadways, lanes, driveways, or other specified locations.
3.7 Electrical	Add 3.7.3	3.7.3	Ballast circuits for HPS and MV luminaires to be constant wattage isolated (CWI).

3.8	Wiring	Delete 3.8.3 and Replace with	3.8.3	Make conductor splices in pole hand holds or in junction boxes.
		Delete 3.8.11 and Replace with	3.8.11	Bond all luminaires, receptacles, steel junction box lids and vault lids with a No. 12 RW90 conductor or sized as shown on <u>Supplementary Detail Drawing BBY-E116</u> .
3.10	Luminaires and Photocells	Add 3.10.4	3.10.4	Double door for Cobra head roadway luminaires not required.
		Add 3.10.5	3.10.5	Pedestrian/ decorative luminaires to be as specified on the <u>Contract Drawings</u> .
		Add 3.10.6	3.10.6	Luminaire voltage, wattage and distribution type to be as specified on the <u>Contract Drawings</u> .
		Add 3.10.7	3.10.7	Confirm service voltage prior to ordering luminaires.

END OF SECTION

MMCD Section 26 56 02S

Conduit for Communication Network

- | | | |
|---|-------|--|
| 1.0 GENERAL | 1.0.1 | <u>Section 26 56 02S</u> refers to those portions of the <u>Work</u> that are unique to the supply and placement of conduit, junction boxes and splice vaults for communication network. |
| 1.1 Related Work | 1.1.1 | Except as noted in this section, supply and installation requirements of <u>Section 26 56 01 Roadway Lighting</u> shall apply to conduit for communication network. |
| 2.0 PRODUCTS | | |
| 2.1 Rigid PVC Conduit (RPVC) | 2.1.1 | Conduit - DB2 Rigid polyvinyl chloride to <u>CSA C22.2 No. 211.1</u> . |
| | 2.1.2 | Couplings, adaptors, bends and fittings - Rigid polyvinyl chloride to <u>CSA C22.2 No. 85</u> . |
| | 2.3.3 | Cement – <u>CSA</u> certified as recommended by RPVC manufacturer. |
| 2.2 Junction Boxes and Splice Vaults | 2.2.1 | Where approved by Contract Administrator, Precast Concrete Junction Box to CSA A23.4-16 with galvanized steel lid. |
| | 2.2.2 | Composite or lightweight polymer concrete Junction Box to <u>ANSI/SCTE-77 Tier 22, WUC 3.6, ASTM C857 A-16 with composite lid</u> . |
| | 2.2.3 | Splice vault 1520 mm x 1520 mm per <u>Drawings</u> . |
| | 2.2.4 | Lids to be labeled with 100 mm high letters “COB COMM”. |
| 3.0 EXECUTION | | |
| 3.1 Underground Conduit | 1.1.1 | Install RPVC conduits in 100 mm sand surround with warning tape installed 300 mm below finished surface. Minimum cover 1070 mm in roadways. Minimum 900 mm depth for laterals. |
| 3.2 Junction Boxes and Vaults | 3.2.1 | Install junction boxes and vaults on a 300 mm thick granular base of 19 mm crushed rock. |

END OF SECTION

MMCD Section 31 05 17

Aggregates and Granular Materials

2.0 PRODUCTS

2.7 Granular Pipe Bedding and Surround Material	Delete 2.7.2		
	Add 2.7.4	2.7.4	Pipe bedding and surround material for poly-encased watermain to be clean, high electrical resistivity sand pipe bedding material (with less than 50 ppm chloride ions and less than 50 ppm sulfite ions), wash coarse natural or manufactured sand with 100% passing 6.00 mm sieve, 2.0% to 8.0% passing 0.150 mm sieve, and less than 5.0% passing 0.075 mm sieve.
2.9 Crushed Granular Sub-base	Replace the first line of 2.9.1 with:	2.9.1	To be 75 mm crushed rock (100% fractured with no natural fines or sands conforming to the following gradations:
2.10 Granular Base	Replace the first line of 2.10.1 with:	2.10.1	To be 19 mm crushed rock (100% fractured with no natural fines or sands conforming to the following gradations:
2.11 Recycled Aggregate Material	Add to 2.11.1		Recycled Concrete and Asphalt material may only be considered for Sidewalk and Multi-Use Pathway granular base and granular subbase. Do not use Recycled Concrete and Asphalt material where leachates could result in harm to environment.

END OF SECTION

MMCD Section 31 11 41

Shrub and Tree Preservation

3.0 EXECUTION

- | | | | |
|---|-------------------------------|-------|---|
| 3.1 Existing Trees | Add 3.1.7 | 3.1.7 | The Contractor is to arrange for an arborist approved by the <u>Owner</u> to determine construction and maintenance techniques when proposed work could disturb roots, trunks, or branches of existing trees. |
| 3.3 Lowering Grade Around Existing Trees | Delete 3.3.2 and Replace with | 3.3.2 | If excavation through roots is required, excavate by hand or hydro vac and cut roots with sharp axe, tree lopper or saw. Seal cut edges 10 mm in diameter and larger with wound dressing. |
| 3.4 Pruning | Delete 3.4.1 and Replace with | 3.4.1 | If required, selectively remove 1/3 of tree branches to reduce transpiration and compensate for dieback of roots in fill conditions and damage to root system in cut conditions. |

END OF SECTION

MMCD Section 31 23 01

Excavating, Trenching and Backfilling

2.0 PRODUCTS

- 2.2 Use of Specified Materials** Delete 2.2.1 and Replace with
- 2.2.1 Backfill for over-excavated trench or structure excavations to be one of the following:
- .1 Type 1 granular pipe bedding and surround material;
 - .2 Type 3 granular pipe bedding or Drain rock (only where approved by the Contract Administrator);
 - .3 Concrete;
 - .4 Controlled density fill.

- 2.2 Use of Specified Materials** Delete 2.2.3 and Replace with
- 2.2.3 Trench and excavation backfill to be one of the following:
- .1 Approved native material;
 - .2 Pit run gravel;
 - .3 Controlled density fill.

3.0 EXECUTION

- 3.1 Site Preparation** Add 3.1.5
- 3.1.5 Identify any survey monuments, iron pins and lead plugs that may be disturbed and arrange with the Owner's Survey Department five (5) Days prior to construction to reference locations before work commences.

- Add 3.1.6
- 3.1.6 Notify Owner's Survey Department within two (2) Days after construction is complete to initiate replacement of destroyed survey monuments, iron pins, and lead plugs.

- 3.3 Excavation** Delete 3.3.1.3 and Replace with
- 3.3.1 .3 Connections to existing sanitary and storm sewer systems to be made by Owner crews unless otherwise approved by the Owner.

- Delete 3.3.6 and Replace with
- 3.3.6 Hand excavation – excavate by hand if necessary to preserve or minimize damage to existing trees, shrubs, buildings and all similar existing features. If tree roots are encountered during excavation, Contractor to notify Owner's arborist for an inspection to determine if hand or vacuum truck excavation is required.

3.4	Pipe Installation	Modify 3.4.2	3.4.2	Delete reference to Standard Detail <u>Drawing G6</u> .
3.5	Backfill and Compaction	Add 3.5.4.4	3.5.4 .4	The frequency of density tests shall be one test per lesser of: .1 100 lineal metres of trench line per 300 mm layer; or .2 100 cubic metres of backfill material
3.6	Surface Restoration	Delete 3.6.6.5 and Replace with	3.6.6 .5	Maintain temporary patch to ensure safe and smooth conditions to the satisfaction of the <u>Contract Administrator</u> .
3.7	Permanent Pavement Restoration	Delete 3.6.7.1 and Replace with	3.6..7 .1	Unless otherwise approved by the <u>Contract Administrator</u> for climatic conditions, temporary patches to be removed within ninety (90) days and replaced with permanent patch, asphalt or concrete surface.

END OF SECTION

MMCD Section 31 24 13

Roadway Excavation, Embankment and Compaction

2.0 PRODUCTS

- | | | | |
|--------------------------------|-------------------------------|-------|---|
| 2.2 Specified Materials | Delete 2.2.1 and Replace with | 2.2.1 | Backfill for embankment fill (subgrade fill) to be:
.1 Approved native or imported granular material;
.2 Pit run gravel.
.3 Recycled concrete and asphalt (RCA) where specified by <u>Contract Administrator</u> . |
|--------------------------------|-------------------------------|-------|---|

3.0 EXECUTION

- | | | | |
|-------------------------|-----------|-------|--|
| 3.5.7 Compaction | Add 3.5.7 | 3.5.7 | The frequency of density tests shall be at least one (1) test per 400 square metres of surface area of each (maximum 300 mm thick) granular layer. |
|-------------------------|-----------|-------|--|

END OF SECTION

MMCD Section 32 01 11

Pavement Surface Cleaning and Removal of Pavement Markings

3.0 EXECUTION

3.1 Removals

Delete 3.1.1
and Replace
with

3.1.1 In areas designated by the Contract Administrator,
remove rubber tire deposits and paint markings by
water blasting, rotary grinding, heater planning or other
method approved by the Contract Administrator. Sand
blasting not permitted.

END OF SECTION

MMCD Section 32 11 16.1 Granular Subbase

2.0 PRODUCTS

- | | | | |
|---------------------------------------|-------------------------------|-------|---|
| 2.1 Specified Materials | Delete 2.1.1 and Replace with | 2.1.1 | Material for road subbase to be:
.1 75 mm minus crushed rock;
.2 Other materials when approved by the <u>Contract Administrator</u> . |
|---------------------------------------|-------------------------------|-------|---|

3.0 EXECUTION

- | | | | |
|---------------------------------|-------------------------------|-------|---|
| 3.3 Compaction | Add 3.3.6 | 3.3.6 | The frequency of density tests shall be at least one (1) test per 150 square metres placed. |
| 3.5 Proof Rolling | Delete 3.5.1 and Replace with | 3.5.1 | For proof rolling use fully loaded single axle dump truck to 80kN (18,000 lb) minimum. |

END OF SECTION

MMCD Section 32 11 23

Granular Base

3.0 EXECUTION

3.3 Compaction

Add 3.3.6

3.3.6 The frequency of density tests shall be at least one (1) test per 150 square meters placed.

Add 3.5.7

.7 At the discretion of the Contract Administrator and the Owner, the Contractor may be required to engage a Geotechnical Engineer to test the base surface for structural adequacy of the granular layers. The Geotechnical Engineer shall provide tests as necessary to confirm that the final Benkelman Beam test rebound requirements can be obtained with the designed thickness of asphalt pavement.

Allowable deflections of paved roads are as follows:

Road Classification	Maximum Allowable Deflection (mm)
Arterial	1.0
Collector	1.3
Local	1.7
Lane	1.7

In the event that the structure is deemed inadequate by the Geotechnical Engineer, the pavement and/or pavement structure shall be adequately strengthened to insure that the final deflections are not exceeded.

END OF SECTION

MMCD Section 32 12 16S

Warm-Mix Asphalt Concrete

1.0 GENERAL

1.0.1 Section 32 12 16S refers to those portions of the Work that are unique to the supply and placement of warm-mix asphalt concrete paving.

1.0.2 Warm-Mix Asphalt (WMA) refers to asphalt mixtures produced at lower temperatures than Hot-Mix Asphalt (HMA). Temperature reductions may be achieved through proprietary system additives and/or water injection systems. Maximum WMA production temperature should be 135°C.

1.1 Related Work

1.1.1 Specification requirements for Section 32 12 16 Hot-Mix Asphalt Concrete Paving and Section 32 12 17 Superpave Hot-Mix Asphalt Concrete Paving shall apply to Warm- Mix Asphalt except as noted in this section.

1.6 Inspections and Testing

1.6.1 For arterial class roadways, the Contract Administrator may conduct Hamburg Wheel Tests (AASHTO T-324-16 standard test method) to determine rut resistance and moisture sensitivity. The following criteria will be used for acceptance:

Rut Resistance: < 7 mm at 10,000 passes;
Moisture Sensitivity: <12.5 mm at 20,000 passes.

2.0 PRODUCTS

2.1 Mix Design

2.1.1 An approved Hot-Mix Asphalt or Superpave Hot-Mix Asphalt mix design may be used for the Warm-Mix Asphalt mix design.

2.1.2 The WMA mix design submitted by the contractor shall include the name of the WMA technology, dosage rate, plant mixing temperature, and laboratory compaction temperature.

2.1.3 Mix design for Hot-mix asphalt to include AASHTO T283 to detect moisture damage potential of asphalt mix.

3.0 Execution

3.0.1 The plant discharge temperature of Warm-Mix Asphalt shall be within 7°C of the temperature designated on the Warm-Mix Asphalt mix design.

END OF SECTION

MMCD Section 32 12 16

Hot-Mix Asphalt Concrete Paving

1.0 GENERAL

- | | | | |
|-----------------------------------|-----------|---------------------------------|---|
| 1.1 Related Work | Add 1.1.8 | 1.0.8 Warm-Mix Asphalt Concrete | <u>Section 32 12 16S.</u> |
| 1.6 Inspection and Testing | Add 1.6.3 | 1.6.3 | <p>The <u>Contractor</u> shall submit a <u>Quality Control Plan</u> (QCP) for review and acceptance. As a minimum, the QCP will identify the testing laboratory undertaking the work, each of the specific testing methods that will be used for each specific product, and the frequency of all sampling and test methods to be used.</p> |
| | Add 1.6.4 | 1.6.4 | <p>For each 400 tonnes of production or portion thereof for of Hot Mix Asphalt Concrete mixtures, the <u>Contractor</u> shall submit to the <u>Contract Administrator</u> within seventy two (72) hours, one (1) set of Marshall mix properties.</p> <p>Where asphalt mixture production is less than 400 tonnes in a single day, a minimum one (1) set of Marshall mix properties shall be provided for each day of production or portion thereof.</p> |
| | Add 1.6.5 | 1.6.5 | <p><u>Quality Assurance</u> testing ordered by the <u>Contract Administrator</u> may include but not be limited to:</p> <ol style="list-style-type: none"> .1 Theoretical Maximum Specific Gravity, Asphalt Mix – <u>ASTM D2041</u>; .2 Marshall Mix Density and Air Voids – <u>ASTM D1559, D2726, D2712</u>; .3 Aggregate Gradation – <u>ASTM C136</u> Field Density – <u>ASTM D2726</u>; .4 Pavement Thickness and density by Cores; .5 Density in Place by Nuclear Methods: <u>ASTM D – 2950 – 91</u>; .6 Density in Place by the Electromagnetic Surface Contact Methods: <u>ASTM 7113</u>; .7 Rut resistance and Moisture Sensitivity: Hamburg Wheel Tests <u>AASHTO T-324-16</u>; .8 Tensile Strength Ratio <u>AASHTO T283</u>. |

2.0 PRODUCTS

- | | | | |
|-----------------------|----------------------------------|------------|--|
| 2.1 Materials | Delete 2.1.1 and Replace with | 2.1.1 | Asphalt cement: to <u>CGSB-16.3-M90</u> Group A, grade 80-100 |
| | Delete 2.1.3(12) First paragraph | 2.1.3 (12) | Crushed fragments: at least 85% of particles by mass within each of following sieve designations ranges to have at least two (2) freshly fractured faces. Material to be tested according to <u>ASTM C136</u> and <u>ASTM C117</u> . |
| 2.2 Mix Design | Delete 2.2.1 and Replace with | 2.2.1 | Submit a current job mix formula to the <u>Contract Administrator</u> for review and approval. The mix design shall identify HMA or WMA with the respective mixing and compaction temperatures. The <u>Contractor</u> is encouraged to use up to 15% RAP in asphalt base course mixes and up to 10% RAP in asphalt surface course. |

3.0 EXECUTION

- | | | | |
|---------------------------------|----------------------------------|-----------|---|
| 3.5 Placing | Delete 3.5.4(3) and Replace with | 3.5.4 (3) | Surface course in layers of maximum 60mm each except for local residential streets where the maximum lift thickness for asphalt paving is 75 mm. Minimum lift thickness for surface course shall not be less than 35 mm for local residential streets and 50 mm for other classes of roads. |
| 3.6 Compaction | Add 3.6.6 | 3.6.6 (1) | Compaction to be checked by non-destructive testing techniques at 100 metre intervals along length of road for each lane, or, at least one (1) test for each 300 square meters of paving. |
| | | (2) | In addition, one core required every 1,500 square meters for thickness and density and to calibrate non-destructive testing equipment. Minimum one (1) test for areas smaller than 1,500 square meters. |
| 3.10 Finished Tolerances | Delete 3.10.4 and Replace with | 3.10.4 | In areas of standard concrete gutter, finished asphalt surface to be 10 mm higher than face of gutter at the discretion of the <u>Contract Administrator</u> . In areas of reverse gutter, finished asphalt surface to be flush with face of gutter. |

Add 3.10.5 3.10.5 The Contractor shall ensure all manhole, water valve and third party utility boxes adjustments are completed using string lines and that all utilities match the road finished grade and crossfall.

END OF SECTION

MMCD Section 32 12 17

Superpave Hot-Mix Asphalt Paving

1.0 GENERAL

- | | | | | | |
|------------|--|---|--------|--|--------------------------|
| 1.1 | Related Work | Add 1.1.13 | 1.1.13 | Warm-Mix Asphalt Concrete | <u>Section 32 12 16S</u> |
| 1.4 | Submission of HMA Mix Design(s) | Delete first sentence of 1.4.1 and replace with | 1.4.1 | Submit current Superpave HMA or WMA mix design(s) and trial mix test(s) from qualified asphalt testing laboratory meeting the requirements of this section to the <u>Contract Administrator</u> at least five (5) Days prior to commencing any asphalt paving work. | |
| 1.6 | Inspection and Testing | Delete 1.6.2.2 and Replace with | 1.6.2 | <p>.2 For each 400 tonnes of production or portion thereof of Superpave Hot-Mix Asphalt Concrete mixtures, the <u>Contractor</u> shall submit to the <u>Contract Administrator</u> within seventy two (72) hours, one (1) set of Superpave mix properties.</p> <p>Where asphalt mixture production is less than 400 tonnes in a single day, a minimum one (1) set of Superpave mix properties shall be provided for each day of production or portion thereof.</p> | |
| | | Add 1.6.2.9 | 1.6.2 | <p>.9 For arterial class roadways, the <u>Contract Administrator</u> may conduct Hamburg Wheel Tests (<u>AASHTO T-324-16</u> standard test method) to determine rut resistance and moisture sensitivity. The following criteria will be used for acceptance:</p> <p>Rut Resistance: < 7 mm at 10,000 passes.
Moisture Sensitivity: <12.5 mm at 20,000 passes.</p> | |
| 2.0 | PRODUCTS | Delete 2.2.3 and Replace with | 2.2.3 | Where RAP will be incorporated in the mix, the mix design shall include RAP content. <u>Contractors</u> are encouraged to use up to 15% RAP in asphalt base course mixes and up to 10% RAP in asphalt surface course. Mix may contain up to 15% recycled asphalt cement replacement without changing binder grade. | |
| 3.0 | Execution | | | | |
| 3.6 | Compaction | Add 3.6.6 | 3.6.6 | <p>(1) Compaction to be checked by non-destructive testing techniques at 100 metre intervals along length of road for each lane, or, at least one (1) test for each 300 square meters of paving.</p> <p>(2) In addition, one core required every 1,500 square meters for thickness and density and to calibrate</p> | |

non-destructive testing equipment. Minimum one (1) test for areas smaller than 1,500 square meters.

3.10 Finished Tolerances

Delete 3.10.5 and Replace with

3.10.5

In areas of standard concrete gutter, finished asphalt surface to be 10 mm higher than gutter pan at the discretion of the Contract Administrator. In areas of reverse gutter, finished asphalt surface to be flush with gutter pan.

END OF SECTION

MMCD Section 32 13 13

Portland Cement Concrete Paving

3.0 EXECUTION

3.4 Curbs and Gutters

Add 3.4.2

3.4.2 Drain tile is to be installed at a minimum depth of 500 mm below the gutter grade with drain rock placed for a minimum width of 150 mm greater than the drain tile diameter. See Burnaby Standard Detail Drawing BBY-C108 for details.

Add 3.4.3

3.4.3 Where there are street lighting bases behind the curb, the drain tile will pass behind the street light bases and street light ducting. Where drain tile and street lighting ducts and pole bases are to be installed behind the curb and gutter, the work must be coordinated in such a manner as to ensure that neither facility is damaged

END OF SECTION

MMCD Section 32 17 23

Painted Pavement Markings

1.0 GENERAL

1.2 Scope

Add 1.2.2

1.2.2 Permanent paint lines must be reinstated to existing standards on the base lift of asphalt if there is significant time lag between base and top lifts on a street.

Add 1.2.3

1.2.3 Spray painted temporary markings will not be accepted.

2.0 PRODUCTS

2.1 Materials

2.1.6 Pavement Markings

Add
2.1.6(10)

2.1.6(10) Methyl Methacrylate (MMA)

- (1) Field Reacted Polymeric Methyl Methacrylate (MMA) Skid Resistant Paint to be ISO certified durable road marking material conforming to the following:
- Ultra-violet (UV) stable
 - Minimum skid resistance of 49 BPN
 - Glass beads must conform to AASHTO M247 Type 1 (standard gradation) specifications.
- (2) Symbols used on MMA coated surface must also be MMA material. Neither thermoplastic nor paint materials are permitted.

Add
2.1.6(11)

2.1.6(11) Raised Pavement Markings

Raised Pavement Markings (RPM) shall be listed on the current edition of the Ministry of Transportation and Infrastructure Recognized Product List under section "Raised Surface Reflectors" and shall be reflective glass faced. Adhesive material shall be as recommended by the RPM manufacturer.

Add
2.1.6(12)

2.1.6(12) Temporary pavement marking tape:

- (1) Self-adhesive temporary pavement marking tape designed to provide reflective delineation.
- (2) To consist of high quality optical glass spheres embedded into weather and traffic-resistant binder on conformable metallic backing pre-coated with pressure sensitive adhesive.
- (3) Colour as specified.
- (4) To be readily removable by methods not requiring sandblasting, solvents or grinding.

Add
2.1.6(13)

2.1.6(13) Temporary Raised Pavement Markers

- (1) Adhesive or Peel and Stick plastic tabs that are flexible enough to resist traffic impact with double sided built in reflective strips.

3.0 EXECUTION

3.1 Equipment Requirements

Add 3.1.3

3.1.3 The Contractor shall maintain sufficient traffic control to safely permit the installation of temporary and permanent pavement markings.

3.3 Application

Delete
3.3.2.1 and
Replace with

3.3.2 .1 The Contractor is to lay out pavement markings within twenty four (24) hours of completion of paving. Permanent markings on arterial roadways to be completed within five (5) Days of completion of overlay.

END OF SECTION

MMCD Section 32 31 13 Chain Link Fences and Gates

2.0 PRODUCTS

- 2.1 Materials**
- Delete 2.1.4(1) and Replace with
- Delete 2.1.5
- Delete 2.1.10 and Replace with
- 2.1.4 (1) Top and bottom brace rails: 48 mm nominal outside diameter, wall thickness 3.55 mm.
- 2.1.10 All joints to be coped (saddle joints) and welded. No pinched joints or joint hardware permitted.

3.0 EXECUTION

- 3.2 Installation of Fence**
- Delete 3.2.12 and Replace with
- Delete 3.2.13 and Replace with
- Delete 3.2.15 and Replace with
- 3.2.12 Install top rail between posts. Fasten securely to terminal posts and secure waterproof caps and overhang tops.
- 3.2.13 Top and bottom rail to be welded construction with all welds coated with corrosion resistant finish. All joints, top and bottom rails shall be coped (saddle joints) and fitted.
- 3.2.15 Fabric to be secured to frame at maximum 100 mm intervals with 11 gauge core vinyl coated steel ties, double twisted.

END OF SECTION

MMCD Section 32 91 21

Topsoil and Finish Grading

2.0 PRODUCTS

- 2.11 Structural Growing Medium** Add 2.11 2.11 Structural growing medium composition shall conform to the specifications in the following **Table 2A** and related requirements specified in current Canadian Landscape Standards.

TABLE 2A: Properties of Structural Growing Medium

PARTICLE SIZE CLASS AND PROPERTIES	% Dry Weight and Composition
Acidity (pH)	5.5 – 6.5
Salinity (E.C) Maximum Saturation Extract Conductivity	3.0 milliohms / cm at 25 degrees C
Sand (Larger than 0.05mm and smaller than 2mm)	65 – 70%
Silt (larger than 0.002mm and smaller than 0.05mm)	5 – 15%
Clay (smaller than 0.002mm)	5 – 10%
Fines: Maximum Clay and Silt Combined	15%
Organic Content (OM)	10 – 15%
Carbon Nitrogen Ratio (C/N)	Maximum 33:1
Total Nitrogen (N)	0.2 – 0.5%
Available Phosphorus (P)	20 – 500ppm
Available Potassium (K)	50 – 1000ppm
Available Sodium (Na)(SAR)	(SAR) not to exceed 8.0

3.0 EXECUTION

- 3.4 Placing Growing Medium** Delete 3.4.5 and Replace with .5 **Table 3** sets out minimum depths of growing medium after settlement for various types of subgrade.

TABLE 3: Minimum Growing Medium Depths			
Application	Minimum Depths		
	Over Prepared Subsoil		Over Structures
	Where subsoil has medium (loamy) texture	Where subsoil has coarse (sandy) or fine (clay) texture	
Low traffic lawn areas:			
i) irrigated	100 mm	150 mm	150 mm
ii) not irrigated	100 mm	150 mm	300 mm
High traffic lawn areas	100 mm	150 mm	-----
Planting medium			
i) ground cover areas	150 mm	300 mm	300 mm
ii) shrub areas – small shrubs	300 mm	450 mm	300 – 500 mm
iii) shrub areas – large shrubs	450 mm	600 mm	500 – 900 mm
iv) tree pits	300 mm for 900 mm radius from the edge of the rootball	300 mm for 900 mm radius from the edge of the rootball	See Section 02950

END OF SECTION

MMCD Section 32 93 01

Planting of Trees, Shrubs and Ground Covers

2.0 PRODUCTS

- | | | | |
|---------------------------|-----------------------|-----------|--|
| 2.1 Plant Material | Append to
2.1.2(9) | 2.1.2 (9) | Boulevard shade trees to be 6 cm calliper not branching before 1.8 m from finished ground elevation and in conformance with the <u>Canadian Landscape Standard</u> . |
| 2.4 Mulch | Add 2.4.2 | 1.4.2 | Mulch for tree bases to be bio cycle composted bark mulch 19 mm minus. |
| 2.5 Stakes | Add 2.5.2 | 2.5.2 | Tree ties are to be rubber fabric belting 38 mm wide. |

3.0 EXECUTION

- | | | | |
|---------------------|--|-----------|--|
| 3.3 Planting | Delete
3.3.2(1) and
Replace with | 3.3.2 (1) | Complete planting work during normal planting season from October to May. Do not plant in frozen ground or with frozen root balls. Do not plant during extremely hot, dry weather or during heavy rain. |
| | Delete
3.3.4(1) and
Replace with | 3.3.4 (1) | <p>.1 Plant all trees in holes large enough to accommodate entire rootball plus topsoil. See <u>Supplementary Detail Drawing BBY-L101</u> and <u>BBY-L102</u>.</p> <p>.2 Prepare tree planting area outside of tree pit to allow extended root growth. Area to extend 900 mm beyond the rootball to a depth of 300 mm. Apply 50-75 mm of tree base mulch.</p> <p>.3 Plant to the top of the root zone level with existing grade. Plant trees so that after settlement they will be at original growing medium depth.</p> |
| | Append to
3.3.4(2) | 3.3.4 (2) | Cut nylon rope. |
| | Add 3.3.4(5) | 3.3.4 (5) | Apply stem guard. |

		Append to 3.3.6(5)	3.3.6 (5)	Keep mulch 100 mm to 150 mm away from trunk. Mulch must not touch the tree stem.
		Add 3.3.6(7)	3.3.6 (7)	Apply stem guard
3.5	Watering	Add 3.5.2	3.5.2	The <u>Contractor</u> is to water plants from installation to one year after <u>Total Performance</u> . The <u>Contractor</u> is to provide the <u>Contract Administrator</u> with watering and maintenance records prior to end of <u>Maintenance Period (GC 25.0)</u> .
3.6	Pruning	Delete 3.6.3 and Replace with	3.6.3	Use only clean, sharp tools. Disinfect tools after each use between trees.
3.7	Mulching	Delete 3.7.2 and Replace with	3.7.2	Ensure depth of bark mulch is minimum 50 mm and maximum 100 mm after settlement.
		Add 3.7.3	3.7.3	Keep mulch 100 mm to 150 mm away from trunk.
3.9	Maintenance	Append to first sentence of 3.9.1		Except for watering to comply with 3.5.2 and continue for one year after <u>Total Performance</u> .
		Delete 3.9.1(5) and Replace with	3.9.1 (5)	Use of pesticides and herbicides not allowed.
3.10	Conditions for Total Performance	Delete 3.10.1(2) and Replace with	3.10.1 (2)	All plants are of species and varieties specified and planted in locations confirmed by the <u>Contract Administrator</u> .

END OF SECTION

MMCD Section 33 01 30.1

CCTV Inspection of Pipelines

1.0 GENERAL

- | | | | |
|-----------------------|----------------------------------|-----------|---|
| 1.2 References | Delete 1.2.2(1) and Replace with | 1.2.2 (1) | CSA publication NASSCO Pipeline Assessment Certification Program (PACP) – Canadian Edition (V6.0 or greater). |
|-----------------------|----------------------------------|-----------|---|

2.0 PRODUCTS

- | | | | |
|----------------------|-----------------------------|----------|--|
| 2.2 Materials | Delete 2.2 and Replace with | 2.2.2 .1 | Digital video and picture data storage and digital report storage to be flash drive or portable hard drive compatible with the Owner's computer systems. |
| | | .2 | Photographs to be colour, minimum image size 90 mm x 70 mm and stored as per clause 2.2.1. |

3.0 EXECUTION

- | | | | |
|--|--------------------------------|--------|---|
| 3.1 CCTV Inspection | Delete 3.1.8 and Replace with | 3.1.8 | Record all digital videos at MPEG-2 standard or better on flash drive or portable hard drive compatible with the Owner's computer systems. |
| | Delete 3.1.14 and Replace with | 3.1.14 | Stop camera at each defect, change of condition of pipe and service connection to record defect in accordance with CSA-PACP codes. |
| 3.2 Recording Resolution | Delete 3.2.1 and Replace with | 3.2.1 | At the beginning of each flash drive or when a substitute camera is introduced perform a recording resolution test with use of a Marconi or RETMA resolution chart. |
| 3.3 Site Coding Sheets | Delete 3.3 | | |
| 3.7 Photographs and/or Digital Images | Delete 3.7.1 and Replace with | 3.7.1 | Photograph all major structural and operational defects. (CSA-PACP defect codes B, C, D, F, H, J, R, K, L and F, R, I and OB). |

3.8 Inspection Reporting Hard Copies & Digital Format	Delete 3.8.2 and Replace with	3.8.2	Present machine printed (hard copy) and computer generated data base reports according to <u>CSA-PACP</u> format.
		(1)	Each binder to commence with an index of all survey inspection reports contained within.
		(2)	Hard copy reports to be presented in tabular form in accordance with <u>CSA-PACP</u> .
		(3)	Reports to be presented in sections or drainage areas and / or by pipeline type or as specified in the <u>Contract Documents</u> .
		(4)	Computer database file to contain identical survey report information as printed report exclusive of photographs.
	\	(5)	Digital information to be presented in tabular configuration in accordance with <u>CSA-PACP</u> in Microsoft Access ® (.MDB).
		(6)	Include <u>Owner</u> supplied scale <u>drawings</u> showing highlighted inspected pipeline. Drawing to be attached to inspection condition report for each section of pipeline surveyed.
	Delete 3.8.3 and Replace with	3.8.3	Present report in 215 mm x 280 mm three ring (D type) binder.
	Delete 3.8.4 and Replace with	3.8.4	Flash drives and portable hard drives to be attached securely to the binder.
	Delete 3.8.5 and Replace with	3.8.5	Attach identical identification labels on three ring binder and flash drive.
	Delete 3.8.8 and Replace with	3.3.8	Each flash drive to include a digital index of all inspection reports and observations with a digital link to the video survey.

END OF SECTION

MMCD Section 33 11 01

Waterworks

2.0 PRODUCT

2.2.1	Ductile Iron Pipe	Append to 2.2.1(2)	2.2.1 (2)	Use nitrile (Acrylonitrile Butadiene) gaskets where hydrocarbons are present or otherwise specified.
		Add 2.2.1.3	2.2.1 (3)	All watermain and fittings to be encased with low density polyethylene film to per <u>ANSI/AWWA C105/A21.5</u> infused with anti-microbial compound and volatile corrosion inhibitor.
2.2.2	Polyvinyl Chloride (PVC) Pressure Pipe	Append to 2.2.2(2)	2.2.2 (2)	Use nitrile gaskets where hydrocarbons are present or otherwise specified.
2.2.3	High Density Polyethylene Pipe	Delete 2.2.3(1)(1) and Replace with	2.2.3 High Density Polyethylene Pipe: (1) Pipe:	(1) Minimum DR11, blue stripe, ductile iron size outside diameter (DIOD) unless otherwise approved.
		Add 2.2.3.(1)(4)	2.2.3(1) (4)	To be blue-striped or solid blue colour exterior.
2.2.4	Fittings	Append to 2.2.4(5)	2.2.4 (5)	Use nitrile gaskets where hydrocarbons are present or otherwise specified.
2.2.7	Oriented Polyvinyl Chloride (PVCO) Pressure Pipe	Delete 2.2.7(1) and Replace with	2.2.7 (1) Pipe:	(1) Pipe to be manufactured to specifications as follows: .1 Pipes 100 mm to 300 mm diameter – <u>AWWA C909</u> rated to 235 psi minimum. .2 Pipes to be certified by <u>Canadian Standards Association</u> for pipe size ranges from 100mm to 600mm diameter – <u>CSA B137.3.1</u>
2.5	Service Connections, Pipe, Joints and Fittings	Delete 2.5.4 and Replace with	2.5.4	For services 75 mm and larger, use fittings only to Clause 2.2.4 of this section.
2.8	Granular Pipe Bedding and Surround	Add 2.8.3	2.8.3	Polyethylene encased watermain shall be bedded in washed coarse sand per <u>Section 31.05.17</u> Clause 2.7.4.

Material

3.0 EXECUTION

3.1 General	Add 3.1.2	3.1.2	The <u>Contractor</u> is not to open or close any valves on <u>Owner</u> water system. All valve operations by <u>Owner</u> forces only.
3.6 Pipe Installation	Add to 3.6.4	3.5.4	For all water main pipe materials, do not bend individual pipes to achieve deflection.
	Add 3.6.15	3.6.15	Install joint restraint devices on all joints within 20 m of temporary end of main cap or where <u>Owner</u> forces will be performing tie-in to existing mains.
	Add 3.6.16	3.6.16	Prior to construction, the <u>Contractor</u> shall locate and expose all utilities crossing the proposed watermain, water services, tie in locations and any other proposed works.
	Add 3.6.17	3.6.17	When the watermain crosses a storm or sanitary sewer, the watermain shall be installed a minimum 0.5 m clear above the sewer. Where this is not possible, the watermain shall have a minimum 0.3 m clearance under the sewer with all joints within a 3.0 m horizontal distance from the sewer wrapped with heat shrink plastic or packed and wrapped with petrolatum tape in accordance to the following standards: - <u>ANSI/AWWA C214</u> (factory applied); - <u>ANSI/AWWA C209</u> (field applied); - <u>ANSI/AWWA C217-90</u> (petrolatum tape); - All materials used are to have zero health hazard. Installation shall be in accordance with the requirements of the Regional Health Engineer under the Health Act.
	Add 3.6.18	3.6.18	All tie-ins to existing watermains and service connections will be performed by <u>Owner</u> crews unless otherwise noted. Prior to construction, the Contractor shall expose the existing watermain at the tie-in point in the presence of the <u>Contract Administrator</u> for a minimum of 0.9 m along its length to ensure that the new watermain or water service will be properly aligned and at the correct elevation to facilitate the tie-in. If deemed necessary by the <u>Contract Administrator</u> , the <u>Contractor</u> shall also expose the

existing watermain 3.0 m from the tie-in point to prove its line and grade. All utilities between the tie-in point and the end of the new watermain shall be exposed and documented by the Contractor. The Contractor shall supply a minimum of one 6.0 m length of appropriate diameter pipe to the Owner for each tie-in location.

3.10 Service Connection Installation	Delete 3.10.1 and Replace with	3.10.1	Install service connections to 3.6 of this section, as shown on <u>Supplementary Detail Drawings</u> BBY-W102 and BBY-W103, and as directed by the <u>Contract Administrator</u> , BBY-WM1, BBY-WM2a, BBY-WM2b, and BBY-WM3.
	Delete 3.10.7 and Replace with	3.10.7	Tap main as shown on <u>Supplementary Detail Drawings</u> BBY-W102 and BBY-W103, not closer to a joint nor closer to adjacent service connections than recommended by manufacturer, or 1.0 m, whichever is greater. No two adjacent connections on the same pipe length to be on the same plane of pipe.
3.12 Hydrants	Delete 3.12.6 and Replace with	3.12.6	For hydrants not in service, place an orange painted sign, 30 cm x 30 cm, lettered "Not in Service" on the main port. The "Not in Service" signs shall be removed by the Owner after the tie-ins have been completed.
3.21 Disinfection and Flushing Procedures	Append to 3.21.8	3.21.8	Chlorinated water to be flushed to sanitary sewer or dechlorinated prior to entry to storm sewers.

END OF SECTION

MMCD Section 33 30 01

Sanitary Sewers

3.0 EXECUTION

- | | | |
|---|---|---|
| 3.6 Pipe Installation | Delete 3.6.6(2) and Replace with | 3.6.6 (2) No bending of pipe barrel allowed. |
| 3.10 Service Connection Installation | Delete 3.10.1 and Replace with

Delete 3.10.4 | 3.10.1 Install service connections to 3.6 of this section and as shown on applicable <u>Supplementary Detail Drawing</u> BBY-S120 or BBY-S113. |
| 3.12 Leakage Testing General | Add 3.12.4 | 3.12.4 Low Pressure Air Test as detailed in Clause <u>3.14</u> required. |
| 3.18 Video Inspection | Delete 3.18 and Replace with | 3.18.1 The <u>Contractor</u> is to video inspect all completed sanitary sewer mains and service connections at the <u>Contractor's</u> expense immediately following completion of installation.

3.18.2 The <u>Contractor</u> is to provide the <u>Contract Administrator</u> with report of inspection including video on flash drive conforming to <u>Section 33 01 30.1</u> CCTV Inspection of Pipelines. |
| 3.20 Connections to Existing Mains | Delete 3.20 and Replace with | 3.20 Connections to existing sanitary sewer system to be made by <u>Owner</u> crews unless otherwise approved. |

END OF SECTION

MMCD Section 33 40 01

Storm Sewers

2.0 PRODUCTS

- 2.6 Service Connections** Delete 2.6.1 and Replace with Add 2.6.11
- 2.6.1 Storm sewer service connections to be 150 mm minimum diameter, maximum diameter as specified on the Contract Drawings
- 2.6.11 Where required to add a service to existing pipe, all hubs to be of a type such that there is a stop that prevents hub from sliding into the pipe more than the thickness of the pipe wall.

3.0 EXECUTION

- 3.6 Pipe Installation** Delete 3.6.6(2)
- 3.6.6 (2) Smooth Profile PVC Pipe. No bending of pipe barrel allowed.
- 3.10 Service Connection Installation** Delete 3.10.1 and Replace with
- 3.10.1 (1) Install service connections to 3.6 of this section and as shown on applicable Supplementary Detail Drawing BBY-S114.
- (2) If connection cannot be installed at 2% grade (e.g. conflict with other utility) the record drawings must include a profile of the service including and utility crossings.
- Delete 3.10.2 and Replace with
- 3.10.2 Install 40 x 90 mm marker stake at service terminus. Paint and mark as shown on Supplementary Detail Drawing BBY-S114 and BBY-S120.
- Delete 3.10.3 and Replace with
- 3.10.3 Where specified, install inspection chamber at specified location, set plumb and to specified elevation as shown on Supplementary Detail Drawing BBY-S122. If inspection chamber is in driveway, lane or paved surface install cover or lid as shown on Supplementary Detail Drawing BBY-S122.
- Delete 3.10.4
- 3.12 Inspection and Testing** Delete 3.12.1 and Replace with
- 3.12.1 The Contractor is to video inspect all completed storm sewer mains under 900mm in diameter, CB leads and service connections at the Contractor's expense immediately following completion of installation and cleaning. The Contractor is to provide the Contract Administrator with report of inspection including video on flash drive conforming to Section 33.01.30.1 CCTV Inspection of Pipelines.

- | | | | | |
|-------------|--------------------------------------|---|--------|---|
| 3.14 | Connections to Existing Mains | Delete 3.14.1 and Replace with

Delete 3.14.2 | 3.14.1 | Connections to existing storm sewers to be made by <u>Owner</u> crews unless otherwise approved by the <u>Owner</u> . |
| 3.15 | Perforated Drain Pipe | Delete 3.15.1 and Replace with | 3.15.1 | Where shown on <u>Contract Drawings</u> or where directed by the <u>Contract Administrator</u> install perforated drain pipe adjacent to sidewalk or curb and gutter as shown on <u>Supplementary Detail Drawing BBY-C108</u> . |

END OF SECTION

MMCD Section 33 44 01

Manholes and Catchbasins

2.0 PRODUCTS

2.1 Materials

2.1.7	Cast iron frame and cover	Delete 2.1.7 and Replace with	2.1.7	Cast Iron Frame and Cover: as shown on <u>Supplementary Detail Drawing BBY-S106</u> and indicated in <u>List of Approved Materials and Products</u> for this section. .1 Frame and cover must conform to <u>ASTM A48</u> and be designed to withstand H20 loading (H25 for arterial roadways). .2 Frame and cover must bear manufacturer identification. Do not mix frame and cover from different manufactures. .3 Any frame and cover assembly creating a point load on the concrete riser rings will not be permitted. .4 Do not install Self-Adjusting castings if: .1 there is less than 200 mm between top of concrete lid and finish grade for low profile unit; or .2 there is less than 300 mm between top of concrete lid and finish grade for standard profile unit; or .3 There is less than 110 mm thick pavement.
2.1.10	Precast catchbasin sections	Delete 2.1.10(1) and Replace with	2.1.10 (1)	As shown on <u>Supplementary Detail Drawing BBY-S107</u> .
2.1.11	Catchbasin leads	Delete 2.1.11 and Replace with	2.1.11	Catchbasin leads to be minimum 150mm diameter and of PVC DR28.
2.1.13	Cast iron catchbasin frame and grate	Delete 2.1.13 and Replace with	2.1.13	Cast iron catchbasin frame and grate: as shown on <u>Supplementary Detail Drawing BBY-S105</u> and indicated in <u>List of Approved Materials and Products</u> for this section.

2.1.16	Adjusting Rings	Add 2.1.16(3)	2.1.16	(3) Composite Rubber Expanded Polypropylene (EPP) rated to H25 loading.
		Add 2.1.16(4)	2.1.16	(4) Do not use Concrete or HDPE Rings with Self Adjusting Manhole Castings
2.1.19	Lawn drains	Delete 2.1.18 and Replace with	2.1.18	Lawn drains to be as shown on <u>Supplementary Detail Drawing</u> BBY-S112.
2.1.25	Sealant	Add 2.1.25	2.1.25	Sealant: Sealant between manhole risers, and between grade rings and casting, shall be hydrophobic polyurethane sealant and adhesive to <u>ASTM D.2126</u> .
3.0	EXECUTION			
3.3	Manhole Installation			
		Delete 3.3.13 and replace with	.13	Installation of interlocking High Density Polyethylene or Composite Rubber Expanded Polypropylene Manhole Adjustment Riser Rings.
		Add 3.3.17(4)	3.3.17	(4) Use composite rubber expanded polypropylene riser rings with Self-Adjusting manhole frame and cover.
		Add 3.3.17(5)	3.3.17	(5) Use watertight sealant to fill gap between frame and adjustment ring or concrete lid, and between adjustment ring and concrete lid.
		Add 3.3.17(6)	3.3.17	(6) Low profile castings (less than 200 mm height) to be fixed to concrete lid with 4 – 16 mm galvanized anchor bolts.
3.4	Cleanout Installation	Delete 3.4.1 and Replace with	3.4.1	Install clean outs as shown on <u>Supplementary Detail Drawing</u> BBY-S113 to standards and procedures described in <u>3.3</u> of this section.
3.5	Catchbasin Installation	Delete 3.5.1 and Replace with	3.5.1	Install catchbasins specified on the <u>Contract Drawings</u> as shown on <u>Supplementary Detail Drawings</u> BBY-S107, BBY-S108, BBY-S109, BBY-S110, BBY-S111 to standards and procedures described in <u>3.3</u> of this section.
3.6	Lawn Drain Installation	Delete 3.6.1 and Replace with	3.6.1	Install lawn drains as shown on <u>Supplementary Detail Drawing</u> BBY-S112.

- | | | | | |
|------------|---|-------------------------------------|-------|--|
| 3.9 | Adjusting Tops
of Existing Units | Delete | 3.9.2 | (2) When amount of raise is less than 300 mm use |
| | | 3.9.2(2) and
Replace with | | riser rings or cast-in-place form system. |
| | | Delete 3.9.4
and Replace
with | 3.9.4 | Re-set gratings and frames to required elevation on
not more than three (3) layers of (maximum 50 mm
thick each) riser rings. Seal joints and make smooth. |

END OF SECTION

MMCD Section 34 41 13 Traffic Signals

1.0 GENERAL

2.0 PRODUCTS

2.1 General Delete 2.1.3

2.6 Poles and Anchor Bolts	Add 2.6.7	2.6.7	Reinforcing steel to conform to <u>CAN/CSA G30.18M 400R</u> .
	Add 2.6.8	2.6.8	Anchor bolts to be as shown on Standard Detail Drawings <u>E1.1 to E1.7</u> .
	Add 2.6.9	2.6.9	Anchor bolts to be hot dip galvanized after fabrication.
	Add 2.6.10	2.6.10	Generally, poles as shown on Standard Detail Drawings E4.1 to E4.25 to be cross referenced to <u>MOTH</u> Standards by type and name.
	Add 2.6.11	2.6.11	I.D. label on pole to be "Type #" stamped on base plate or flange opposite manufactured year stamp.
	Add 2.6.12	2.6.12	Poles to be supplied with galvanized finish.
	Add 2.6.13	2.6.13	Poles requiring painting to be supplied by pole fabricator powder coat painted to the colour shown on the <u>Contract Drawings</u> .

3.0 EXECUTION

3.3 Concrete Bases	Delete 3.3.6 and Replace with	3.3.6	Remove and dispose excavated material, backfill with granular base material. Compact around bases in layers not exceeding 300 mm to 95% Modified Proctor density.
3.5 Underground Conduit	Delete 3.5.2 and Replace with	3.5.2	Minimum cover over conduits to be 600 mm in boulevard areas and 900 mm for conduits in roadways.

		Delete 3.5.3 and Replace with	3.5.3	Place trench marker tape 300 mm above conduits when installing by excavating, trenching, and backfilling. Trench marker tape not required for conduits installed using a suitable trenchless technology.
		Delete 3.5.4 and Replace with	3.5.4	Where specified on the <u>Contract Drawings</u> , install conduits under roadways to the alignment and elevations specified using fully directional drilling equipment. For street light conduits, tunnel/auger/drill conduits under roadways, lanes, driveways, or other specified locations.
3.7	Traffic and Pedestrian Signal Head Mounting	Add 3.7.5	3.7.5	Polycarbonate housings and doors not acceptable.
		Add 3.7.6	3.7.6	Heads and associated products to be in accordance with the recognized product list as specified on the <u>Contract Drawings</u> .
3.14	Wiring	Append to 3.14.3	3.14.3	Street lighting conductor splices may be made in junction boxes.

END OF SECTION

LIST OF APPROVED MATERIALS AND PRODUCTS

MMCD Section 26 56 01 Roadway Lighting

Subsection	Item Description	Approved Product	Comments / Restrictions
2.9	Marrettes	DryConn King Model 5 or 9	For use in junction boxes. Split bolts are also acceptable.
		Ideal Model 454	For use in hand holes, Split bolts are also acceptable.
3.4	Junction Boxes and Vaults	Oldcastle Duralite	Must be paired with matching cover Tier 22 for traffic loading.
		Oldcastle Synertech	Must be paired with matching cover Tier 22 for traffic loading.

END OF SECTION

MMCD Section 26 56 02S Conduit for Communication Network

Subsection	Item Description	Approved Product	Comments / Restrictions
2.1	Warning Tape	T&B Part No NAF-0709 Foil Backed Detectable Tape	Similar alternatives to be submitted for approval.
2.2	Concrete Junction Box	A.E.Concrete, Armtec, Langley Concrete	Galvanized Steel Checker Plate Covers with "COB COMM". Only where requested. Use Composite or Lightweight Polymer Concrete when possible.
	Lightweight Polymer Concrete Junction Box	Oldcastle Synertech	Paired with Tier 22 Cover with "COB COMM"
	Composite Box	Oldcastle Duralite	Paired with Tier 22 Cover with "COB COMM"
	Splice Vault	Armtech or Langley Concrete	Designed for H20 Static Loading. Galvanized Steel Checker Plate Covers with "COB COMM".

END OF SECTION

MMCD Section 33 11 01

Waterworks

Subsection	Item Description	Approved Product	Comments / Restrictions
2.2.1	Ductile Iron Pipe	Canada Pipe Company Ltd., Pacific States, and U.S. Pipe, all to AWWA C151	Special Thickness Class 52 for 100 mm, Class 50 for 150 mm and larger, cement mortar lined to AWWA C104. TR Flex restrained joint pipe for 300 mm and larger or where specified.
	Metallic Zinc Coated Ductile Iron Pipe.	U.S. Pipe, Canada Pipe Company Ltd	Pressure Class 350 for 150mm to 300mm Ductile Iron Pipe. External Zinc-based Coating-Part 1: Metallic Zinc with Finishing Layer (ISO 2004). Use with V-Bio Enhanced Polyethylene Encasement. Joint bonds may be required
	Polyethylene Encasement	V-Bio Enhanced Polyethylene Encasement	or <u>Approved Equal</u> Encasement per AWWA C105 installed per DIPRA modified method A.
2.2.2	Polyvinyl Chloride (PVC) Pressure Pipe	IPEX, C900 PVC, Royal Pipe, C900 PVC	Approved on a case-by-case basis, for limited applications only. PVC or PVCO to AWWA C900, CIOD, for 100 mm to 300 mm, unless otherwise specified.
2.2.3	High Density Polyethylene Pipe (HDPE)	SclairPipe	or <u>Approved Equal</u> Minimum DR11, blue stripe, ductile iron size outside diameter (DIOD) unless otherwise approved.
2.2.4.2	Ductile Iron Fittings	Terminal City Iron Works	Ductile iron fittings to C153 & C110, cement mortar lined.
		Metalfit (flange only)	C110, cement mortar lined.
		Sigma	C153 & C110, cement mortar lined.
		Star Pipe Products	C153 & C110, cement mortar lined.
2.2.4.12	Mech Couplings	Robar 1596 Steel barrel, DI end rings, with fusion bonded epoxy coating	T304 stainless steel fasteners, 100 mm to 250 mm, rated to 175 psi.
		Smith-Blair Inc. Omni 400 series ductile iron with epoxy coating	T304 stainless steel fasteners and anti-galling coating.

		Romac Style 501 coupling, ductile iron with fusion bonded epoxy coating	T304 stainless steel fasteners and anti-galling coating.
		Romac ALPHA coupling, ductile iron with fusion bonded epoxy coating	T304 stainless steel fasteners and anti-galling coating.
2.2.4.12	Mech Couplings	Hymax coupling (TPS) with fusion bonded epoxy coating	T304 stainless steel fasteners and anti-galling coating.
2.2.4.13	Joint Restraint Devices	Megalug Series 1100 & 1700 (EBBA Iron)	Ductile iron pipe up to 300 mm diameter.
		Uniflange Series 1309/1399	PVC/PVCO pipe up to 300 mm diameter.
		Uniflange Series 1400	Ductile iron pipe up to 300 mm diameter.
		Field Lok or Sure Stop 350 gaskets.	Not for use in casings. Match manufacturer to pipe selection.
		Stargrip Series 1000, 3000, 4000	1000 Series for PVC pipe to Ductile Iron Fittings; 3000 Series for Ductile Iron; 4000 Series for PVC/PVCO,
		Sigma One-LOK	Wedge Action Restraint for pipe up to 300 mm diameter
		Sigma PV -LOK	Serrated Restraint for pipe up to 300 mm diameter
2.2.7	Oriented Polyvinyl Chloride (PVCO) Pressure Pipe	IPEX, Bionax C909 PVCO Bionax SR PVCO Seismic Water Pipe	Approved on a case-by-case basis, for limited applications only. PVCO to AWWA C909, CIOD, for 100 mm to 300 mm, unless otherwise specified. PVCO rated to 235 psi minimum.
2.3.2	Mainline Gate Valves	Clow Resilient Wedge Valve, AWWA C509	100 to 300 mm diameter.
		Mueller A-2362 Resilient Wedge Valve, AWWA C509	50 to 300 mm diameter.
		Mueller A-2361 Resilient Wedge Valve, AWWA C515	350 mm and larger.
		Terminal City Resilient Wedge Valve, AWWA C509	50 to 300 mm diameter.

2.3.5	Air Release, Air/Vacuum and Combination Air Valves	A.R.I. Optimal Flow Solutions	Or Approved Equivalent.
2.6	Hydrants	Clow Canada M93 Brigadier	One (1) pumper nozzle and two (2) hose nozzles. Minimum 1.2m bury depth. Painted white with red nozzle caps and dark green body cap 150 mm Tyton inlet.
2.6	Hydrants	Mueller Super Centurion 250, A-423	One (1) pumper nozzle and two (2) hose nozzles. Minimum 1.2m bury depth. Painted white with red nozzle caps and dark green weather cap. 150 mm Tyton inlet.
		Terminal City C-71-P Compression Hydrant	One (1) pumper nozzle and two (2) hose nozzles. Minimum 1.2m bury depth. Painted white with red nozzle caps and dark green weather cap. 150 mm Tyton inlet.
2.7	Corporation Stops, Curb Stops, and Brass Fittings (Burnaby Supplementary Detail Drawings W102, W103)	Cambridge Brass Valves	Full port ball valves with compression inlet and outlet connections, 360 degree turn, C800 No Lead.
		Mueller 300 Ball Valves	Full port ball valves with compression inlet and outlet connections, 360 degree turn, C800 No Lead.
		AY McDonald Ball Valves	Full port ball valves with compression inlet and outlet connections, 360 degree turn, C800 No Lead.
		Ford Ball Valves	Full port ball valves with compression inlet and outlet connections, 360 degree turn, C800 No Lead.
	Corporation Stops and Curb Stops – Insulating	Mueller 300 Insulated Ball Valves	Mueller N-35008 and Mueller N-35209-3.

END OF SECTION

MMCD Section 33 30 01 Sanitary Sewers

Subsection	Item Description	Approved Product	Comments / Restrictions
2.0	Sewer Couplings	Fernco	One (1) piece gasket and bushing, 300 series stainless steel clamps, with shear rings.
2.2	Plastic Pipe, Mainline Smooth Profile PVC Sewer Pipe	IPEX PVC Sewer Pipe	100 mm to 675 mm diameter, ring-tite gasket.
		Diamond Plastics PVC Sewer Pipe	100 mm to 375 mm diameter, Type PSM gasketed.
		Royal Pipe Co. PVC Sewer Pipe	100 mm to 675 mm diameter, gasketed.

END OF SECTION

MMCD Section 33 34 01 Sewage Forcemains

Subsection	Item Description	Approved Product	Comments / Restrictions
2.3.4	Air-release, Air/Vacuum and Combination Air Valves	A.R.I. Optimal Flow Solutions	Or approved equivalent.

END OF SECTION

MMCD Section 33 44 01

Manholes and Catchbasins

Subsection	Item Description	Approved Product	Comments / Restrictions
2.1.7	Manhole and Catch Basin Frames and Covers (Burnaby Supplementary Detail Drawings S104, S105, S106) (ARTERIAL & COLLECTOR, Other Road Classes with more than 100mm thick asphalt)	Self -Level Castings	Individual responsible for installation must be able to show proof of attending manufacturer's "Self-Levelling Manhole Installation Certification" workshop.
		East Jordan Iron Works – SELFLEVEL Assembly Model 3022-01 Dobney Foundry Self Level Casting DF630 East Jordan Iron Works – 3022-11A01 for low profile Dobney Foundry Self Level Casting DF630 Low Profile	All applications where greater than 200 mm between finish grade and top on concrete lid. Minimum asphalt thickness 110 mm. Less than 300 mm requires low profile casting. Bold down bottom section to concrete lid with 4 -16mm galvanized anchor bolts (through adjusting rings if necessary).
	Manhole and Catch Basin Frames and Covers (Burnaby Supplementary Detail Drawings S104, S105, S106) (RESIDENTIAL)	Dobney Foundry C44 or C44A. EJIW Q633007 Dobney C18. EJIW 114710	Low profile castings to be bolted to concrete lid with 4 -16 mm galvanized anchor bolts (through adjusting rings if necessary). Dobney C18 or EJIW 00114710 may be used only when approved by the <u>Contract Administrator</u> .
2.1.16	Adjusting Rings	East Jordan Iron Works Infra-Riser or equal Composite Rubber Expanded Polypropylene (EPP) rated to H25 loading, free of cracks, voids or defects.	Maximum 3 grade rings per installation permitted.
2.1.17	Sealant	X-Seal from SealGuard Inc.	Seal all joints between EPP adjusting rings, concrete to casting or adjustment ring surfaces. Alternatives to be hydrophobic polyurethane sealant and adhesive to ASTM D 2126.

END OF SECTION

MMCD Section 34 41 13 Traffic Signals

Subsection	Item Description	Approved Product	Comments / Restrictions
2.5	Concrete Junction Box	SynerTech - Tier 22 for Traffic Areas	Composite combining high density polymer concrete and lightweight sheet molding compound.
2.9	Marrettes	Ideal Direct Burial Model 60	For use in junction boxes.
		Ideal 30-341 or 30-342	For use in hand holes.
2.11	Service Panels	West Coast Electric 115426, 128284, 130060, 127652, 127258	For Streetlights and traffic signals.
2.16	Signal Head Housing - polycarbonate	Mobotrex 12"	
2.17	Signal Head LED	Dialight 12" XL 15	
2.19	Signal Mounting Hardware	Greenlite - all models, Pelco - models AS 0125-3-62-PNC / AS 0125-4-62-PNC	
2.20	Ped APS (Audible)	Polara Navigator EZ Comm EN25B	
2.21	Ped Buttons	Polara Bulldog	
2.26	Traffic Signal Cabinet	Econolite P44	
	Traffic Signal Controller	Econolite Cobalt	
	Traffic Signal Malfunction Management Unit (MMU)	Reno A&E 16 LEIP, Econolite 16LEIP	
2.27	Video Vehicle Detection	AutoScope Vision	
	Emergency Vehicle Pre-emption	GTT Opticom	
2.28	Service / UPS Combination Cabinet	Valid KSDA60-25-21-03	
	Uninterrupted Power Supply (UPS)	Alpha Technologies FXM 1100	
	Power Transfer Switch	Alpha Technologies (UATS)	
	Signal Comm, BB Radio	Encom E-Lite 5.8 GHz	
	Ethernet Switch	Cisco CX3650	
	Fibre-Comm, FPP, SFP	Corning	

END OF SECTION

MATERIALS TESTING

Section and Description		Minimum Testing Required	Comments
MMCD Section 03 30 20	Concrete Walks, Curbs and Gutters	Three (3) Field Cured Cylinders for each 150 square meters of concrete plus three (3) Laboratory Cured Cylinders for each 300 square meters of concrete.	Field cured cylinder means cured on <u>Site</u> for minimum forty eight (48) hours before taken to lab. In extreme cold (<1° C) or heat (>30° C) field cure for seven (7) days.
MMCD Section 03 30 53	Cast-in-Place Concrete	Three (3) Field Cured Cylinders for each 100 square meters of concrete plus three (3) Laboratory Cured Cylinders for each 200 square meters of concrete.	Field cured cylinder means cured on <u>Site</u> for minimum forty eight (48) hours before taken to lab. In extreme cold (<1° C) or heat (>30° C) field cure for seven (7) days.
MMCD Section 31 05 17	Aggregates and Granular Materials	Sieve analysis and proctors are required for each type of material to be used prior to the commencement of <u>Work</u> and every 1,000 tonnes during the <u>Work</u> .	
MMCD Section 31 23 01	Excavating, Trenching and Backfilling	Density Test to confirm compaction minimum one (1) test for lesser of (a) 100 lineal meters of trench for each 300 mm lift, or (b) 100 cubic metres of backfill material.	
MMCD SECTION 32 11 16.1	Granular Subbase	The frequency of density tests shall be at least one test per 150 square metres placed.	
MMCD Section 32 11 23	Granular Base	The frequency of density tests shall be at least one test per 150 square metres placed.	Benkelman Beam Test at the discretion of the <u>Contract Administrator</u> and the Owner.
MMCD Section 32 12 16S	Warm-Mix Asphalt Concrete	Hamburg Wheel Test (AASHTO T-324-16 standard test method), minimum one (1) per project plus one (1) every 5,000 tonnes mix.	Only required for Arterial and Collector Roads. Additional tests and Local Roads per applicable MMCD Section 32 12 16 or 32 12 17.

MMCD Section 32 12 16	Hot-Mix Asphalt Concrete Paving	Marshall test for each 400 tonnes or portion thereof, minimum one test for each asphalt type, per day, per site/location.	
		Compaction to be checked by non-destructive testing techniques at 100 metre intervals along length of road for each lane, or, at least one test for each 300 square meters of paving.	
		In addition, one core required every 1,500 square meters for thickness and density and to calibrate non-destructive testing equipment. Minimum one test for areas smaller than 1,500 square meters.	
		Hamburg Wheel Test (AASHTO T-324-16 standard test method), minimum one (1) per project plus one (1) every 5,000 tonnes mix.	Arterial and Collector Roads.
MMCD Section 32 12 17	Superpave Hot-Mix Asphalt Paving	Superpave mix properties for each 400 tonnes of production or portion thereof. Minimum one test per day, per site/location.	
		Hamburg Wheel Test (AASHTO T-324-16 standard test method), minimum one (1) per project plus one (1) every 5,000 tonnes mix.	Arterial and Collector Roads.
		Compaction Testing and Asphalt core requirements are the same as Section 32 12 16	

END OF SECTION

Supplementary Detail Drawings

April 2016



Engineering Department

MMCD STANDARD DETAIL DRAWINGS - CIVIL

1. Delete MMCD Standard Detail Drawings:
 - MMCD-G1, -G6, -S6, -S8, -S11, -S12, -S13, -S14, -S15, -W2a, -W2b, -W2c, -W2d, -W5, -W6, -C3, -C7, -C8, -C9, -C10, -C11, -C12, -C14, -R1.
2. Standard Detail Drawing MMCD-S9:
 - Delete factory installed test plug.
3. Standard Detail Drawings MMCD-S7:
 - Delete 2.0m offset into property. Connection to be terminated at property line (“PL”) and marker post placed at PL.
 - Delete riser at main - connection to be laid at 2.0% grade from main to PL.
4. Standard Detail Drawing MMCD-G5:
 - Change 150 mm max. to 190 mm max.

MMCD STANDARD DETAIL DRAWINGS - ELECTRICAL

1. Delete MMCD Standard Detail Drawings:
 - E4.1, E4.2

WATER

Under 45 Degree Bends
 45 Degree Bends
 90 Degree Bends
 Vertical Bends
 45 Degree Tees
 90 Degree Tees
 135 Degree Tees
 Crosses
 Reducers
 Adapters
 Flanges
 Caps
 Plugs
 Pipe Repair Locations
 Valves
 Closed Valves
 Branch Valves
 Air Valves
 Check Valves
 Hydrants
 Meters

EXISTING

PROPOSED



SANITARY

Wyes
 Cleanouts
 Catch Basins
 Pipe Repair Locations
 Manholes
 Pump Station Centroids
 Chamber Centroids



NO.	DATE	REVISION	APP'D	BY



**City of
Burnaby**
ENGINEERING DEPARTMENT

SUPPLEMENTAL GENERAL LEGEND FOR CONTRACT DRAWINGS

DRAWN BY:

SCALE: N.T.S.

APPRV'D BY:

DATE: 98-01-28

BBY- G101

**DRAINAGE/
COMBINED**

Wyes
Cleanouts
Catch Basins
Pipe Repair Locations
Manholes
Chamber Centroids


EXISTING

PROPOSED



ILLUMINATION

Davit Streetlight Pole
DSP's with Service Base and Photo Cell
DSP's with Duplex Receptacle
DSP's with Traffic Signal Davit Arm
Post Top Streetlight pole
Junction Box
Service on or from Hydro Pole
Hydro Service Box
Service in Hydro Kiosk
Streetlight on Red Phase Conductor
Streetlight on Black Phase Conductor

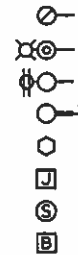

NO.	DATE	REVISION	APP'D	BY



City of
Burnaby
ENGINEERING DEPARTMENT

**SUPPLEMENTAL GENERAL LEGEND
FOR CONTRACT DRAWINGS**

DRAWN BY:

SCALE: N.T.S.

APPRV'D BY:


DATE: 98-01-28

BBY- G101

ROADWORKS

Pole
 Guy Wire
 Valve
 Hydrant
 Sign Post
 Street Light
 Storm Sewer Manhole
 Sanitary Sewer Manhole
 Combined Sewer Manhole
 B.C. Hydro Manhole
 B.C. Telephone Manhole
 Catch Basin
 Elevation
 Tree
 Hedge
 Street Base Line
 Curbline
 Sidewalk
 Edge of Pavement
 Ditch
 Watercourse
 Fence
 Culvert
 Retaining Wall
 Track
 Top of Bank
 Bottom of Bank

EXISTING

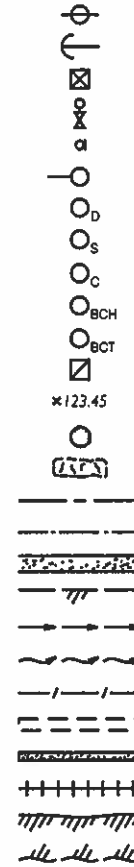

PROPOSED



NO.	DATE	REVISION	APP'D	BY



City of
Burnaby
 ENGINEERING DEPARTMENT

SUPPLEMENTAL GENERAL LEGEND FOR CONTRACT DRAWINGS


DRAWN BY:
 APPRV'D BY:

SCALE: N.T.S.
 DATE: 98-01-28


BBY- G101

STORM AND SANITARY SEWER DETAILS

BBY-S101	Bedding, Backfill & Cradling in Pipe Zone [L423]
BBY-S102	Trapping Hood Details [L422]
BBY-S103	Catch Basin Frame & Grate (Type I & Modified Grate) [L416]
BBY-S104	Catch Basin Frame & Grate (Type V) [L1397]
BBY-S105	Adjustable Curb Inlet CB Frame (Type VA) [L2040]
BBY-S106	Cast Iron Manhole Frame & Cover [L696A]
BBY-S107	Typical Catch Basin Installation [L956]
BBY-S108	Catch Basin Type I [L416]
BBY-S109	Catch Basin Type II [L415]
BBY-S110	Curb Catch Basin Type V [L428C]
BBY-S111	Typical Offset Sump Catch Basin (Type VII) [L1155]
BBY-S112	Lawn Basin [L1027]
BBY-S113	Typical Clean-Out [L1154]
BBY-S114	3 Methods of Connecting Properties to New Storm Sewer [L944]
BBY-S115	Temporary Energy Dissipator [L1007A]
BBY-S116	Temporary Inlet Structure for Pipe Maximum 900mm Diameter [L1458]
BBY-S117	Standard Inlet Structure for Pipe Maximum 900mm Diameter [L1489]
BBY-S118	Pumped Force Main Connection
BBY-S119	Oil Interceptor Installation
BBY-S120	Service Connection to Storm or Sanitary Sewer
BBY-S121	Service Connection to Combined Sewer
BBY-S122	Inspection Chamber for 100mm to 200mm Service Connection
BBY-S123	Cast Iron Manhole Frame & Cover (Collectors & Arterials)

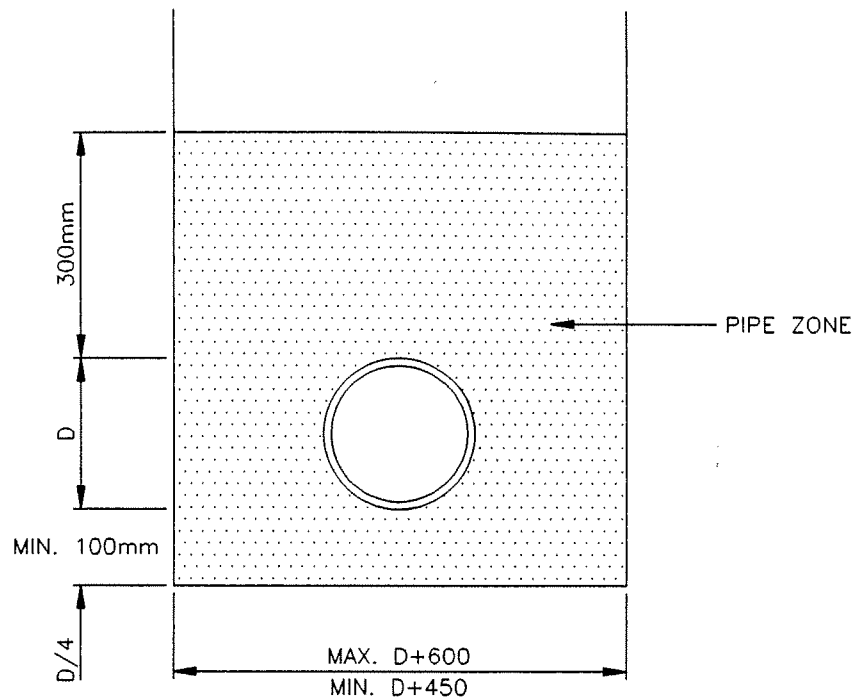

PIPE BEDDING

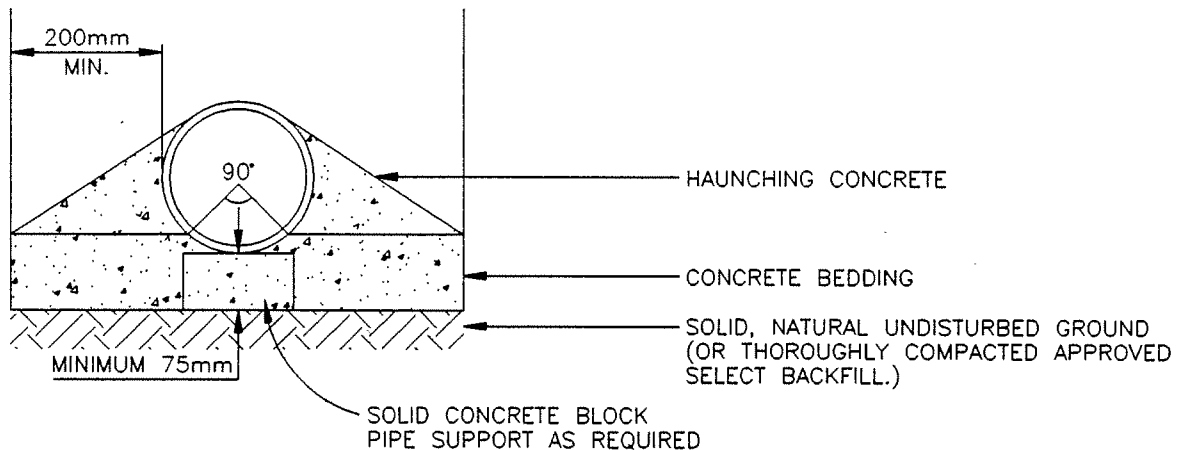

PIPE CRADLING

NOTE:

1. USE TYPE I GRANULAR PIPE BEDDING MATERIAL.
2. FOR DUCTILE IRON PIPE APPROVED NATIVE BACKFILL MATERIAL MAY BE USED WHEN THE PIPE ZONE IS BELOW THE SPECIFIED PAVEMENT STRUCTURE.
3. PIPE CRADLING USED FOR SOFT GROUND AS SHOWN ON DRAWINGS OR AS DIRECTED BY THE CONSTRUCTION ENGINEER.
4. CONCRETE 20MPa.

1	97/01	GENERAL REVISION (L423)	JK
NO.	DATE	REVISION	APP'D BY



BEDDING, BACKFILL AND CRADLING IN PIPE ZONE


DRAWN BY:

SCALE: N.T.S.


APPRV'D BY:

DATE: JUNE 70


BBY- S101

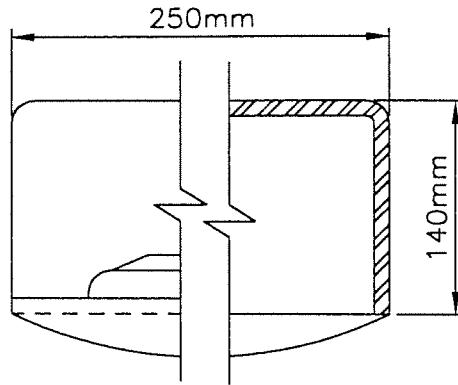

PLAN

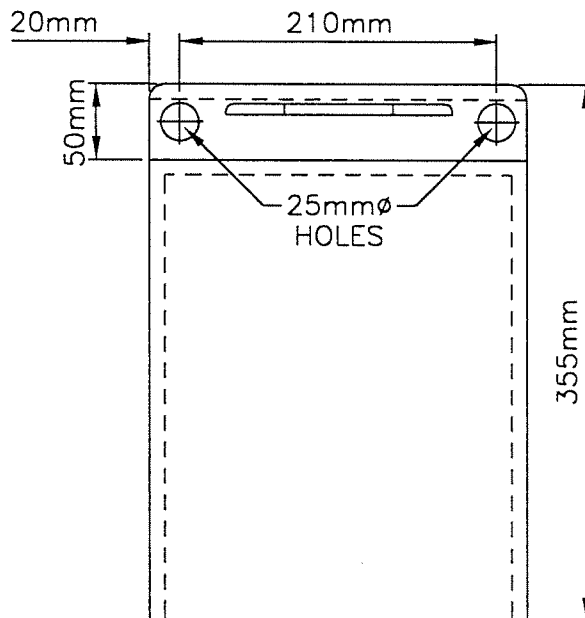

FRONT ELEVATION

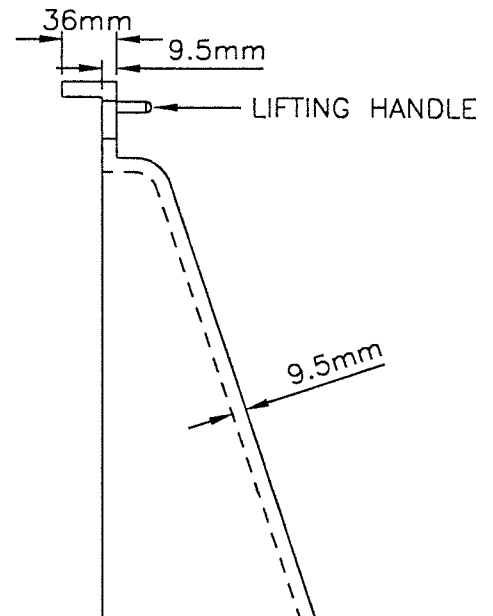

SIDE ELEVATION

NOTE:

1. FOR 150mm OR 200mm ϕ LEADS.
2. CASTINGS SHALL MEET ASTM A48 CLASS 25 GREY IRON SPECIFICATIONS.
3. CASTING FINISH SHALL BE BITUMINUOUS DIP COATED.
4. CASTING SHALL MEET MINIMUM WEIGHT REQUIREMENT:
TRAPPING HOOD 9.1 kg $\pm$ 5%.


2	2000/01	NOTES REVISED		JK
1	97/01	GENERAL REVISION (L422)		JK
NO.	DATE	REVISION	APP'D	BY




TRAPPING HOOD DETAILS

DRAWN BY: SCALE: N.T.S.
APPRV'D BY: DATE: FEB 65

BBY- S102

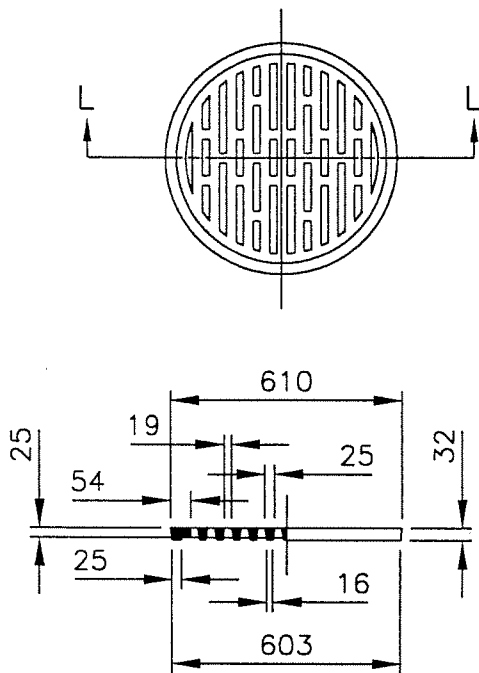


SECTION L-L

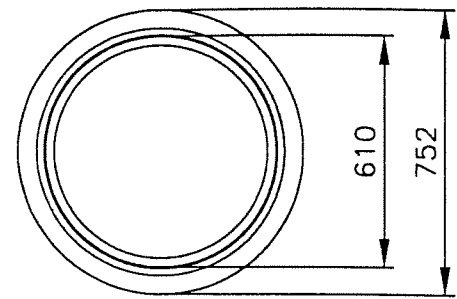

FRAME

MODIFIED GRATE

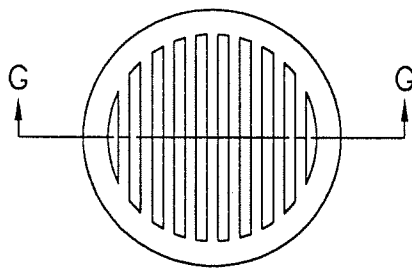

SECTION G-G

TYPE I GRATE

NOTES:

1. CASTINGS SHALL MEET ASTM A48 CLASS 25 GREY IRON SPECIFICATIONS.
2. CASTING FINISH SHALL BE BITUMINOUS DIP COATED.
3. CASTINGS SHALL MEET MINIMUM WEIGHT REQUIREMENTS:

MODIFIED GRATE	43 kg $\pm 5\%$
FRAME	58 kg $\pm 5\%$
TYPE I GRATE	51 kg $\pm 5\%$
4. MODIFIED GRATE AND FRAME SHALL BE CERTIFIED H2O LOADING.
5. ALL DIMENSIONS IN mm.

2	2000/01	NOTES REVISED		JK
1	97/01	GENERAL REVISION (L416)		JK
NO.	DATE	REVISION	APP'D	BY



CATCH BASIN FRAME AND GRATE (TYPE I & MODIFIED GRATE)


DRAWN BY:

SCALE: N.T.S.

APPRV'D BY:


DATE: FEB 65

BBY- S103

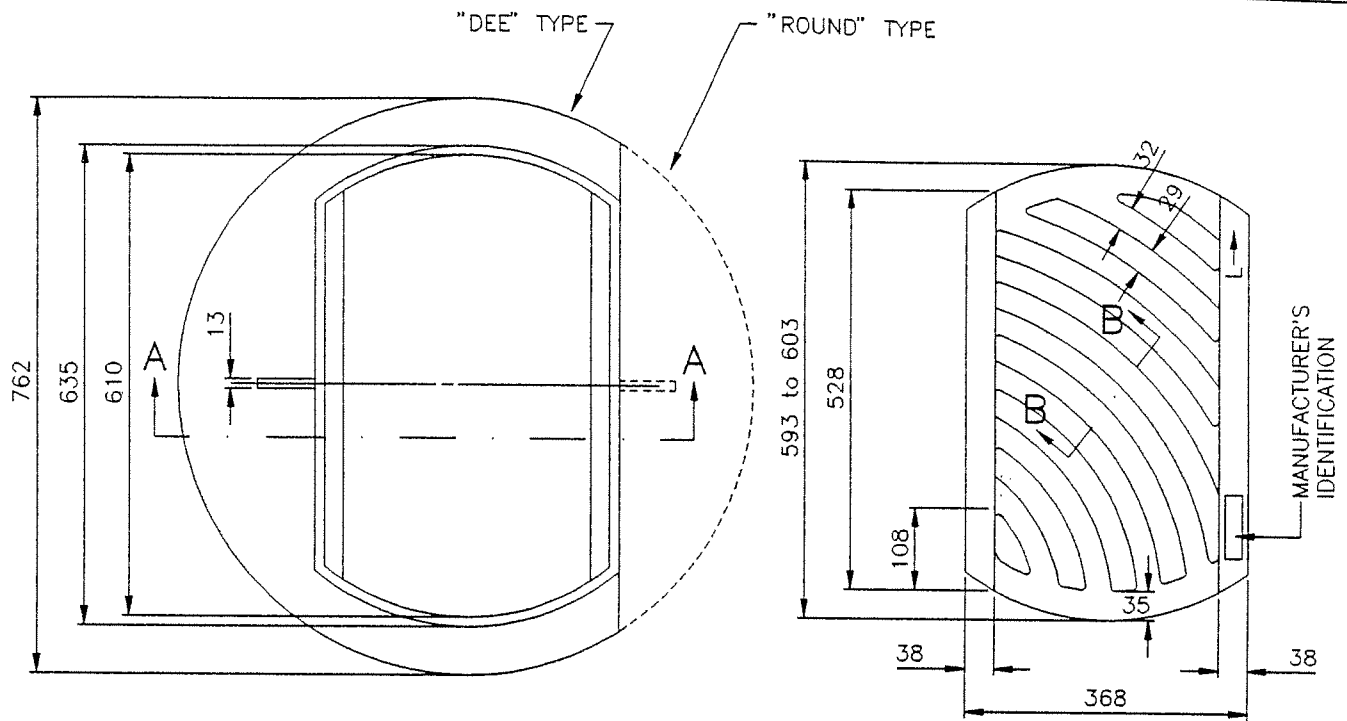


PLAN OF FRAME


PLAN OF GRATE

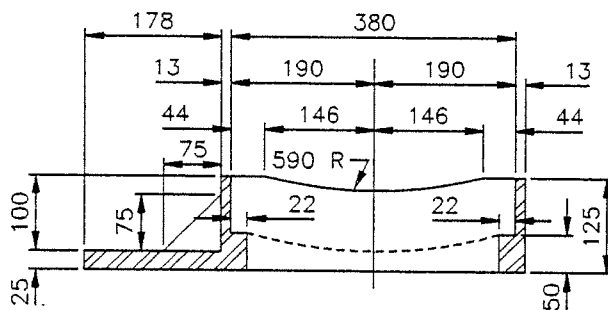


"DEE" TYPE SECTION A-A

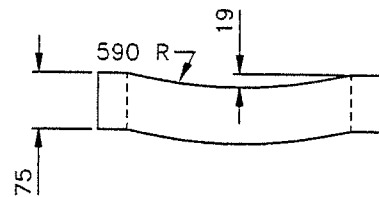

END ELEVATION OF GRATE

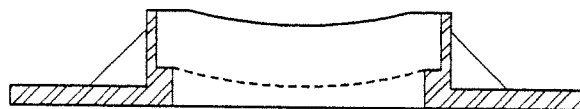

"ROUND" TYPE SECTION A-A

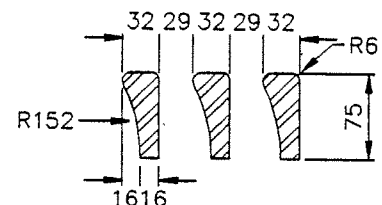

SECTION B-B

NOTE:

1. FRAME AND GRATE SHALL BE CERTIFIED H20 LOADING AND 6.64kN IMPACT LOADING.
2. CASTINGS SHALL MEET ASTM A48 CLASS 25 GREY IRON SPECIFICATIONS.
3. CASTING FINISH SHALL BE BITUMINOUS DIP COATED.
4. CASTINGS SHALL MEET MINIMUM WEIGHT REQUIREMENTS:
 DEE FRAME 59kg $\pm$ 5%
 ROUND FRAME 72kg $\pm$ 5%
 GRATE 61kg $\pm$ 5%
5. GRATE SHALL BE LEFT OR RIGHT HAND AND STAMPED ACCORDINGLY.
6. ALL DIMENSIONS IN mm.



1	97/01	GENERAL REVISION (L1397)	JK
NO.	DATE	REVISION	BY





**CATCH BASIN FRAME AND GRATE
(TYPE V)**

DRAWN BY: SCALE: N.T.S.
 APPR'D BY: DATE: NOV 72


BBY- S104

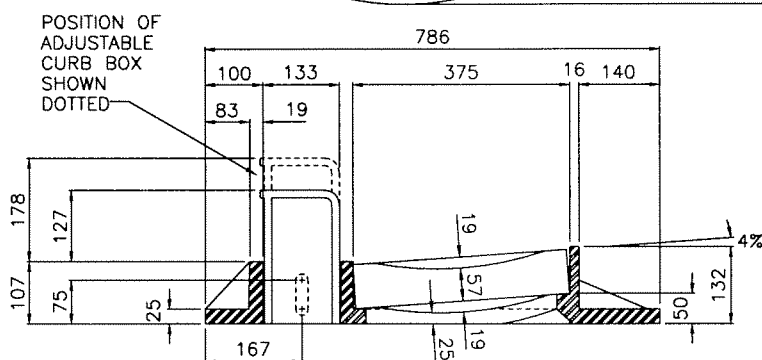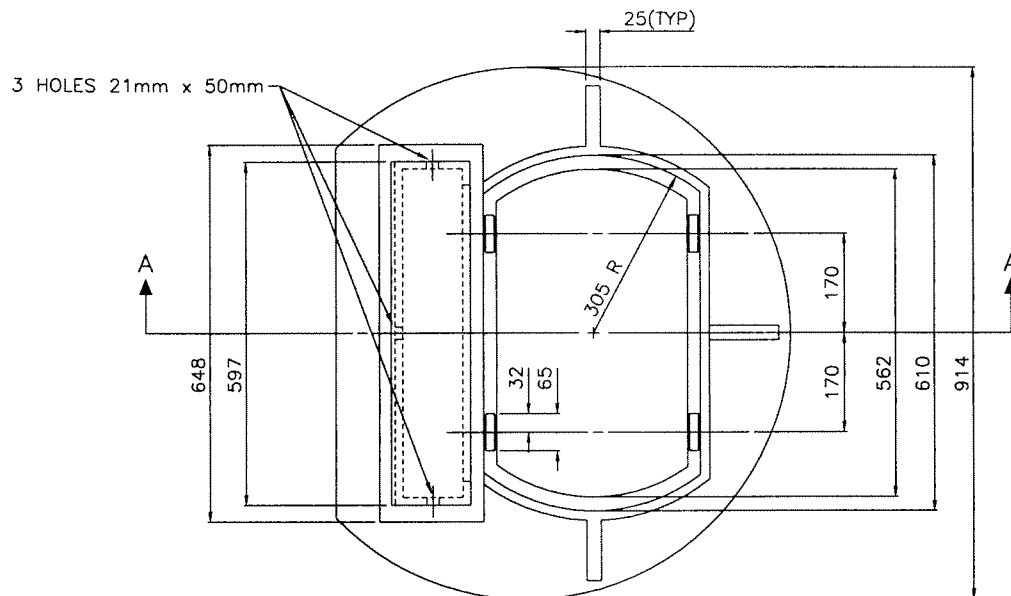

SECTION A-A

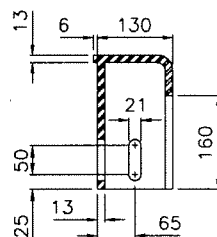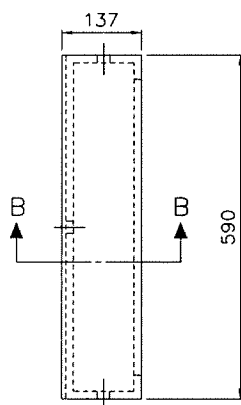

SECTION B-B

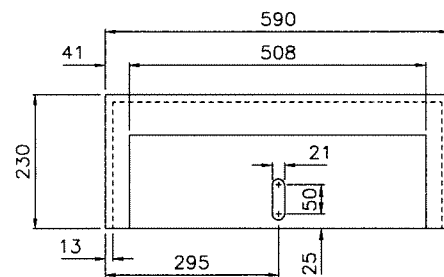

ADJUSTABLE CURB BOX

NOTE:

1. FRAME AND GRATE SHALL BE CERTIFIED H20 LOADING AND 6.64kN IMPACT LOADING.
2. CASTINGS SHALL MEET ASTM A48 CLASS 25 GREY IRON SPECIFICATIONS.
3. CASTING FINISH SHALL BE BITUMINOUS DIP COATED.
4. CASTINGS AND APPURTENANCES SHALL MEET MINIMUM WEIGHT REQUIREMENTS:
FRAME 127kg $\pm$ 5%
5. SEE S104 FOR GRATE DETAILS.
6. REQUIRES 3 GALVANIZED BOLTS 19mm ϕ 65mm LG. C/W NUT AND 2 LOCK WASHERS.
7. ALL DIMENSIONS IN mm.

2	2004/04	FRAME DIMENSION ADDED	GF
1	97/01	GENERAL REVISION (L2040)	JK
NO.	DATE	REVISION	APP'D BY




City of
Burnaby
ENGINEERING DEPARTMENT

ADJUSTABLE CURB INLET C.B. FRAME (TYPE VA)


DRAWN BY:
APPRV'D BY:

SCALE: N.T.S.
DATE: FEB 86

BBY- S105

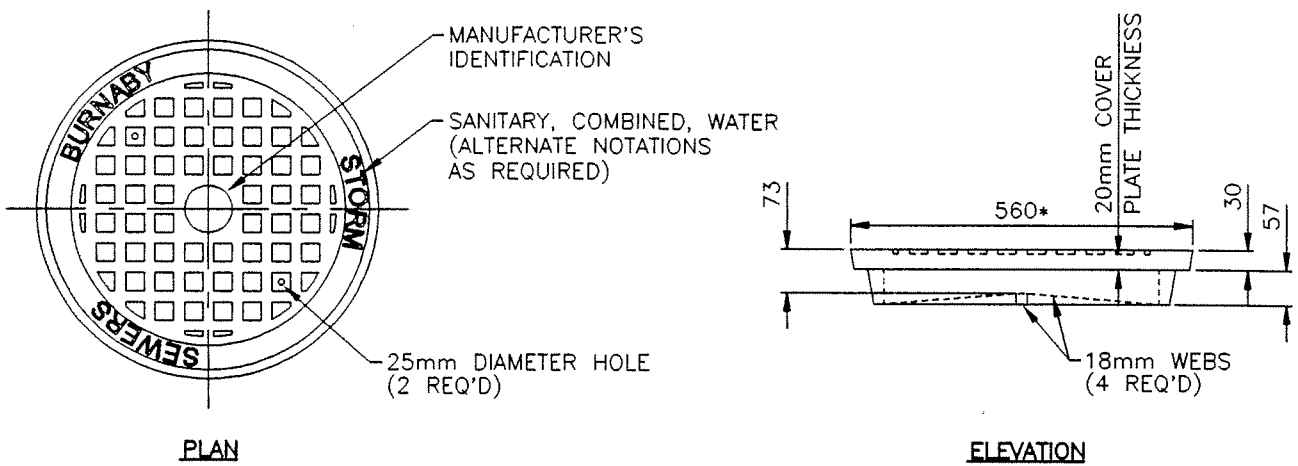

COVER

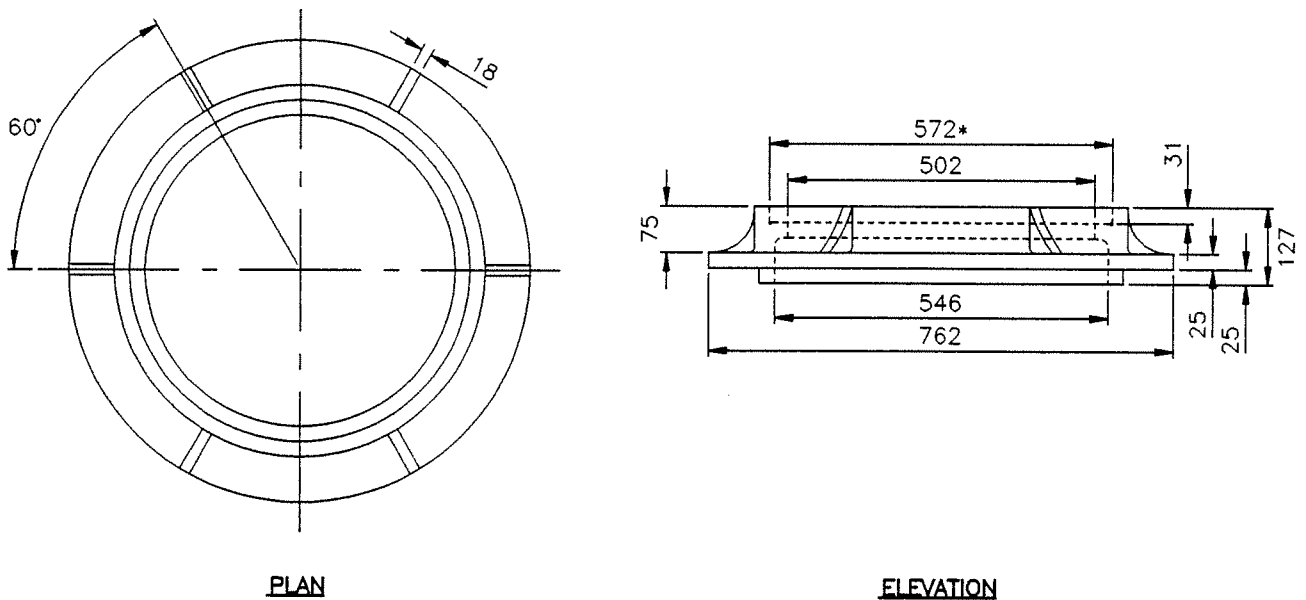

FRAME

NOTE:

1. FRAME AND COVER SHALL BE CERTIFIED H20 LOADING AND 6.64kN IMPACT LOADING.
2. CASTINGS SHALL MEET ASTM A48 CLASS 25 GREY IRON SPECIFICATIONS.
3. CASTING FINISH SHALL BE BITUMINOUS DIP COATED.
4. CASTINGS SHALL MEET MINIMUM WEIGHT REQUIREMENTS:
COVER 66kg $\pm$ 5%
FRAME 84kg $\pm$ 5%
5. SEATING SURFACES SHALL BE MACHINED FOR NON-ROCKING FIT IN ALL POSITIONS.
6. ALLOWABLE TOLERANCE ON FRAME AND COVER SEATING DIMENSIONS (*) SHALL BE $\pm$ 0.5%.
7. ALL DIMENSIONS IN mm.

1	97/01	GENERAL REVISION (L696A)	JK
NO.	DATE	REVISION	APP'D BY




CAST IRON MANHOLE FRAME & COVER


DRAWN BY: H. SMITH SCALE: N.T.S.

APPRV'D BY: DATE: OCT 66

BBY- S106

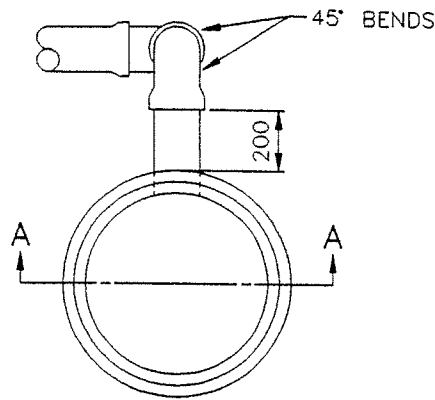

PLAN

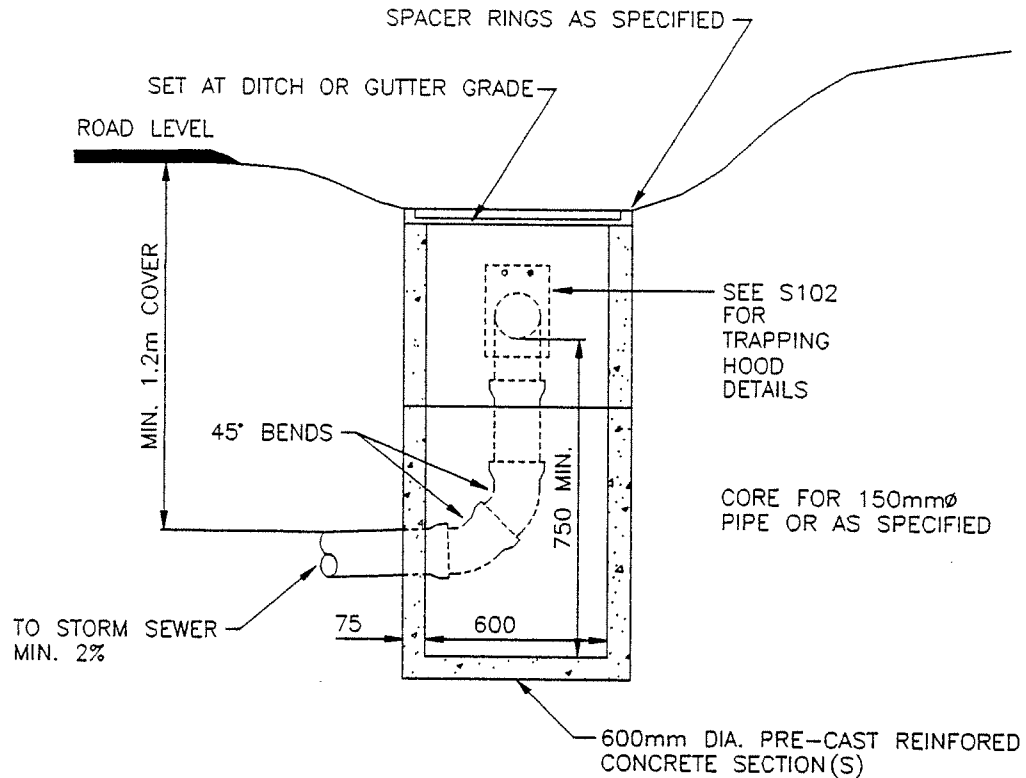

SECTION A-A

NOTE:


1. FOR 150mm $\varnothing$ C.B. LEADS USE 45° BENDS.
2. FOR 200mm $\varnothing$ C.B. LEADS OR LARGER, 90° BENDS MAY BE USED.
3. SECURE TRAPPING HOOD WITH 16mm $\varnothing$ GALVANIZED PINS. PINS TO BE SLOPED UP AT 20° TOWARDS THE GRATE.
4. GROUT TO SEAL PIPE OPENING, LIFTING HOLES, TEMPORARY DRAIN HOLE(S), SECTIONS, AND SPACER RINGS, INSIDE AND OUT.
5. ALL DIMENSIONS IN mm.

1	97/01	GENERAL REVISION (L956)	<i>BD</i>	JK
NO.	DATE	REVISION	APP'D	BY




TYPICAL CATCH BASIN INSTALLATION

DRAWN BY:	SCALE: N.T.S.	BBY- S107
APPRV'D BY:	DATE: JUNE 68	

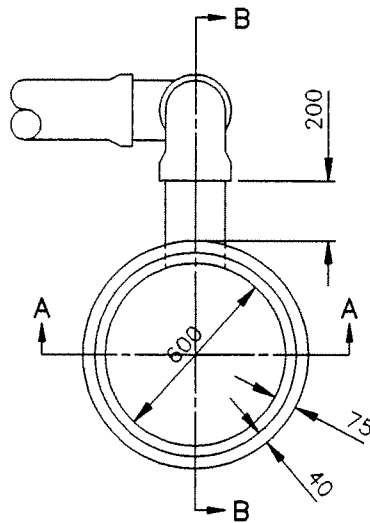

PLAN

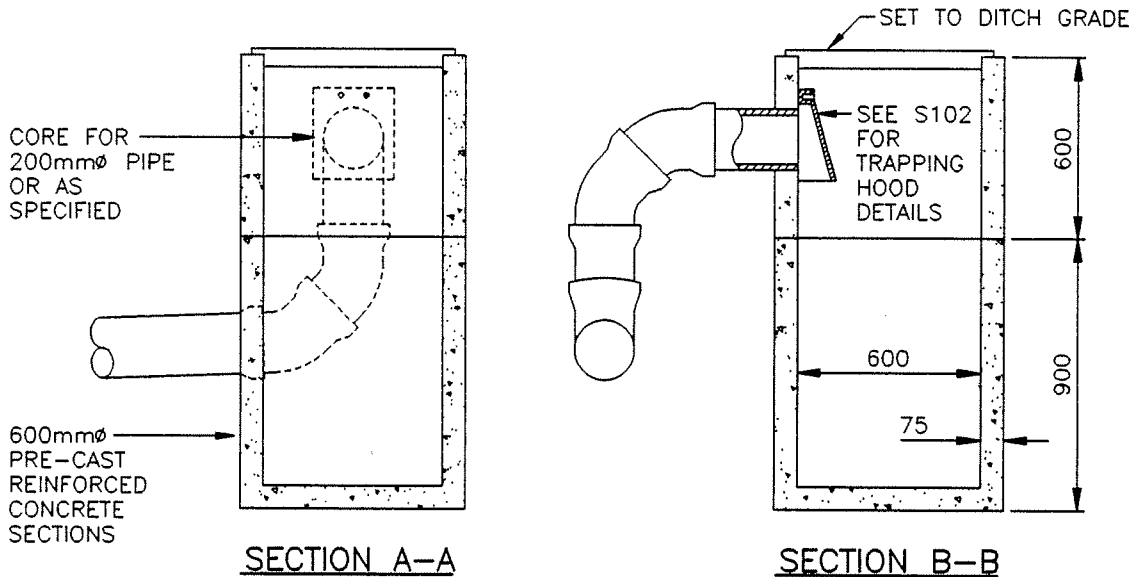

SECTION A-A

SECTION B-B

NOTES:

1. USE TYPE I OPEN GRATE S103 FOR ROAD SIDE DITCH INSTALLATIONS.
2. USE MODIFIED GRATE FOR BOULEVARD SWALE INSTALLATIONS, OR PAVED AREAS.
3. SEE S107 FOR TYPICAL INSTALLATION DETAILS.
4. GROUT TO SEAL PIPE OPENING, LIFTING HOLES, TEMPORARY DRAIN HOLE(S), SECTIONS, AND SPACER RINGS, INSIDE AND OUT.
5. ALL DIMENSIONS IN mm.


1	97/01	GENERAL REVISION (L416)	<i>BJD</i>	JK
NO.	DATE	REVISION	APP'D	BY




CATCH BASIN TYPE I

DRAWN BY: SCALE: N.T.S.
APPRV'D BY: DATE: FEB 65

BBY- S108

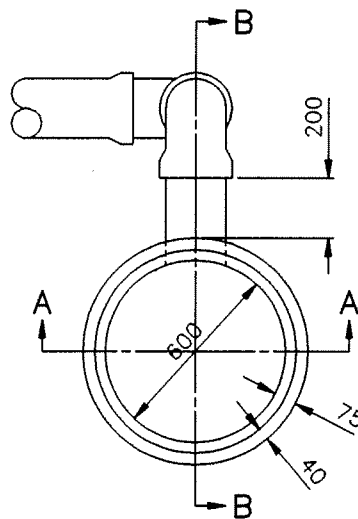

PLAN

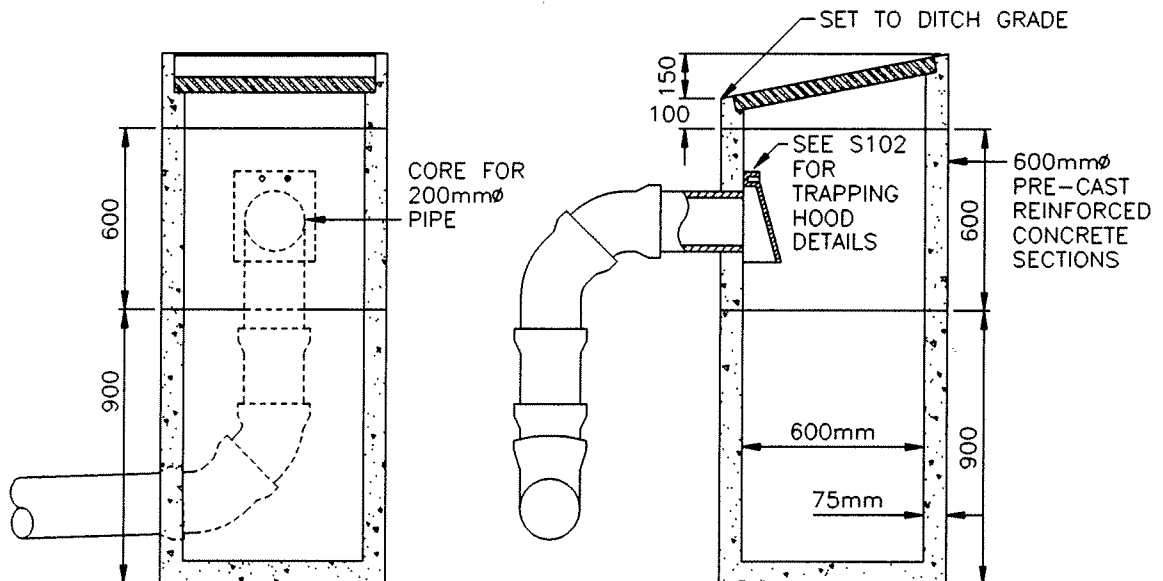

SECTION A-A

SECTION B-B

NOTE:

1. TYPE I OPEN GRATE OR EQUIVALENT. (SEE S103)
2. GROUT TO SEAL PIPE OPENING, LIFTING HOLES, TEMPORARY DRAIN HOLE(S), SECTIONS, AND SPACER RINGS, INSIDE AND OUT.
3. SEE S107 FOR TYPICAL INSTALLATION DETAILS.
4. ALL DIMENSIONS IN mm.

1	97/01	GENERAL REVISION (L415)	JK
NO.	DATE	REVISION	APP'D BY



City of
Burnaby
ENGINEERING DEPARTMENT

CATCH BASIN TYPE II


DRAWN BY:

SCALE: N.T.S.


APPRV'D BY:

DATE: JAN 67

BBY- S109

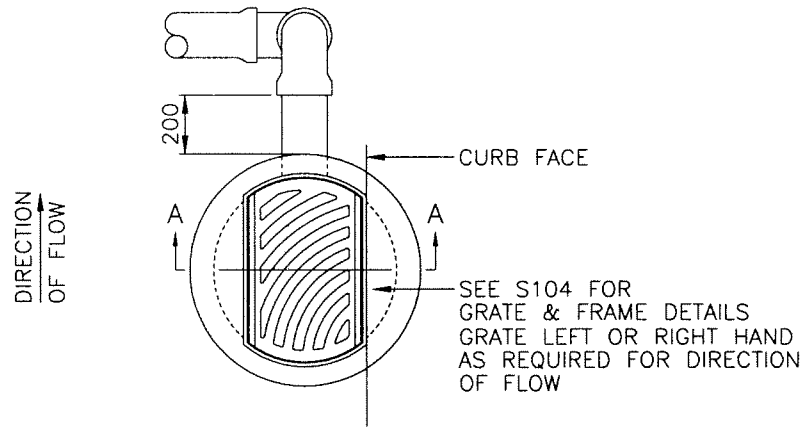

PLAN
(CURB & PAVEMENT NOT SHOWN)

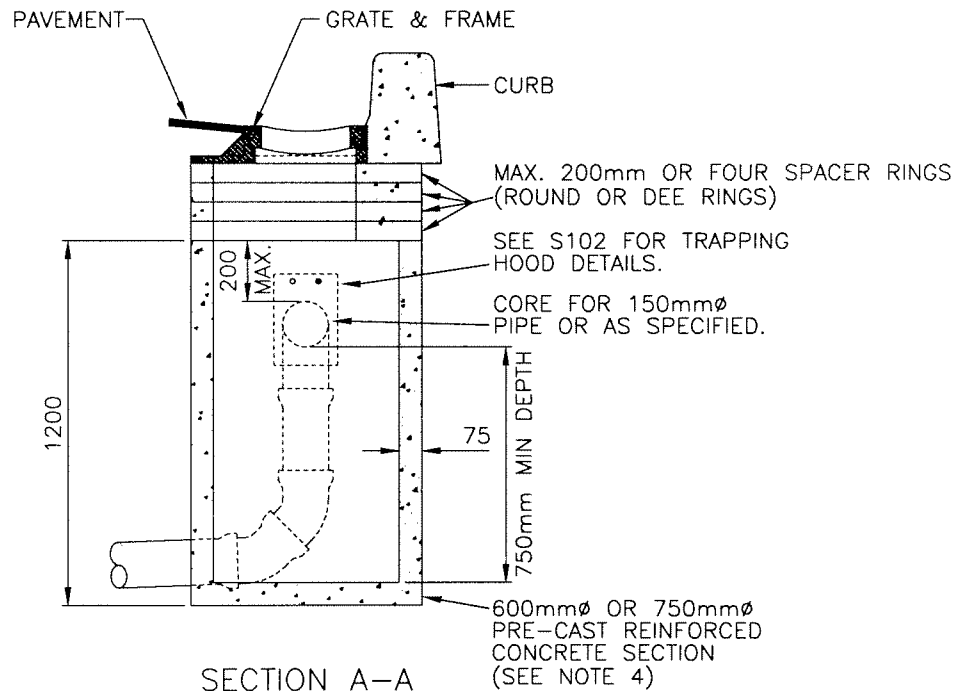

SECTION A-A

NOTE:

1. USE "DEE" FRAME AND RINGS WHEN CB'S ARE INSTALLED WITH CURB & GUTTER.
2. USE "ROUND" FRAME AND RINGS WHEN CB'S ARE INSTALLED WELL IN ADVANCE OF CURB & GUTTER WORKS.
3. CB VA USED AT ALL SAG POINTS.
4. FOR CB VA USE ADJUSTABLE CURB INLET FRAME S105, 900Ø ROUND SPACER RINGS AND 750Ø BARREL.
5. EXPANSION JOINT REQUIRED IN CURB & GUTTER AT MIDDLE OF CB FRAME FOR TYPE V INSTALLATIONS OR 1m EACH SIDE OF FRAME FOR TYPE VA INSTALLATIONS.
6. GROUT TO SEAL PIPE OPENING, LIFTING HOLES, TEMPORARY DRAIN HOLE(S), SECTIONS, AND SPACER RINGS, INSIDE AND OUT.
7. SEE S107 FOR TYPICAL INSTALLATION DETAILS.
8. ALL DIMENSIONS IN mm.

3	2004/04	BARREL SIZE SUMP DEPTH ADDED AND CHANGED	<i>ZZ</i>	GF
2	2003/01	BARREL SIZE INCREASED FOR VA FRAME		GF
1	97/01	GENERAL REVISION (L428C)		JK
NO.	DATE	REVISION	APP'D	BY



**City of
Burnaby**
ENGINEERING DEPARTMENT


CURB CATCHBASIN TYPE V

DRAWN BY: SCALE: N.T.S.
APPRV'D BY: DATE: OCT 67


BBY- S110

100mmØ PVC SMOOTH
PROFILE DR35 PIPE


TO DRAIN
TILE OR CB
MIN. 2%

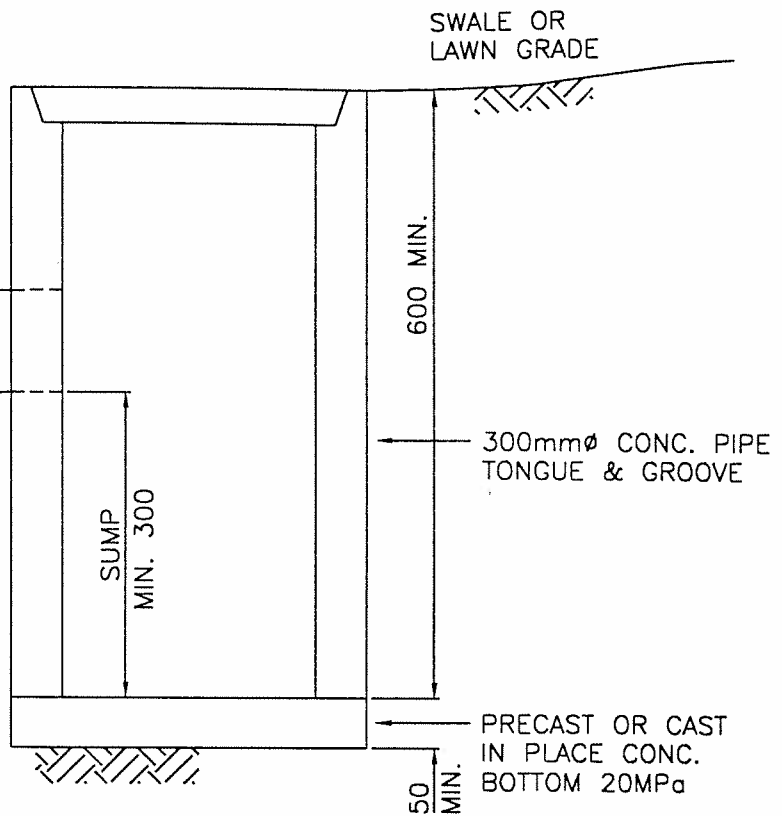

SECTION

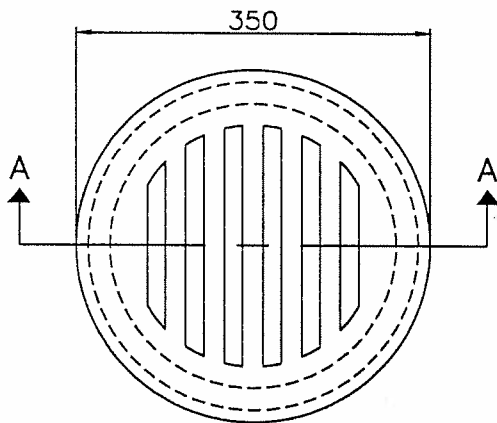

GRATE

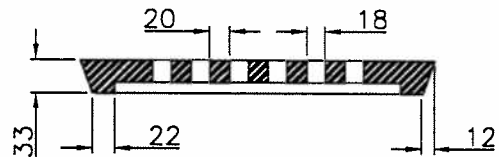

SECTION A-A

NOTE:

1. FOR USE IN BOULEVARD AREAS BETWEEN SIDEWALK AND PROPERTY LINE.
2. FOR DRAINAGE AREA LESS THAN 100m².
3. GROUT AS NECESSARY TO SEAL PIPE OPENING.
4. CASTING SHALL MEET ASTM A48 CLASS 25 GREY IRON SPECIFICATIONS.
5. CASTING FINISH SHALL BE BITUMINOUS DIP COATED.
6. CASTING SHALL MEET MINIMUM WEIGHT REQUIREMENT:
GRATE 13kg ±5%
7. GRATE SHALL BE CERTIFIED H2O LOADING.


2	2000/01	NOTES REVISED	JK
1	97/01	GENERAL REVISION (L1027)	JK
NO.	DATE	REVISION	APP'D BY




LAWN BASIN

DRAWN BY: SCALE: N.T.S./
APPRV'D BY: DATE: DEC 68

BBY- S112

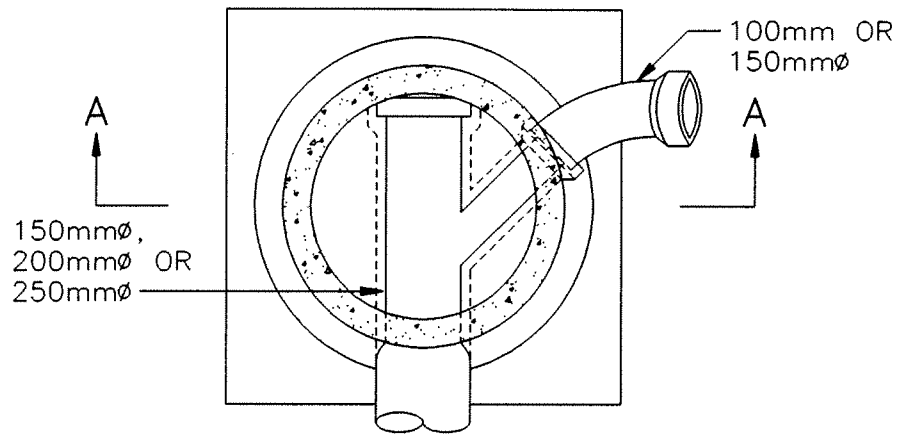

SECTION B-B

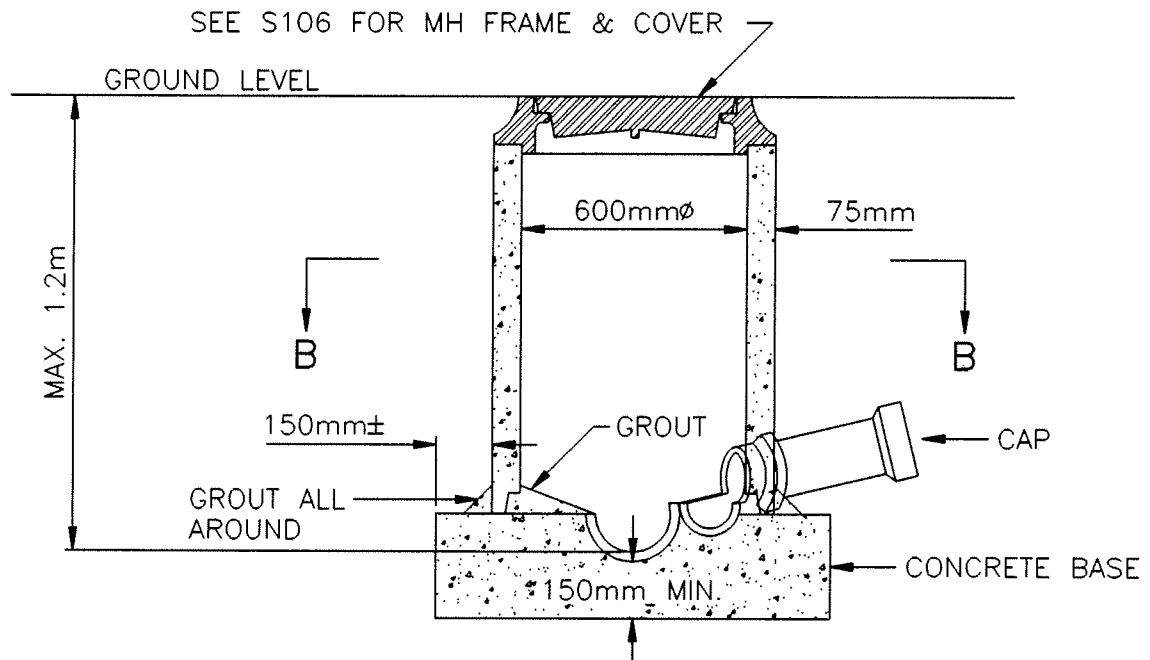

SECTION A-A

NOTE:
THIS TYPE OF CLEAN-OUT TO BE
USED ONLY AT THE END OF THE
LINE IN AN EASEMENT OR LANE
IF THE DEPTH IS 1.2m OR LESS.

1	97/01	GENERAL REVISION (L1154)	<i>BD</i>	JK
NO.	DATE	REVISION	APP'D	BY




**City of
Burnaby**
ENGINEERING DEPARTMENT


TYPICAL CLEAN-OUT

DRAWN BY: SCALE: N.T.S.
APPRV'D BY: DATE: FEB 70


BBY- S113

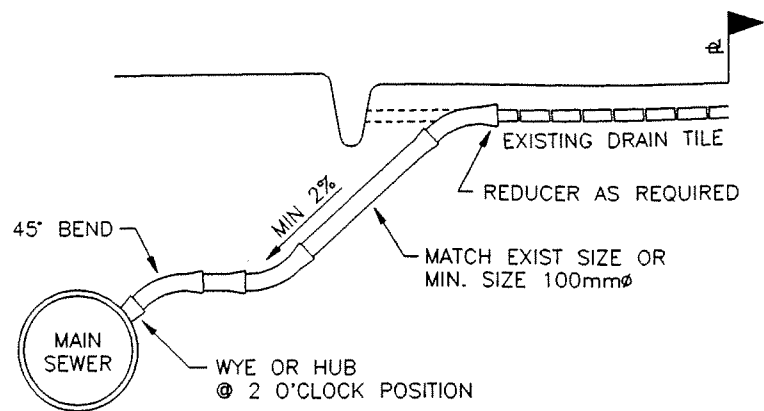

TYPE A. TEMPORARY CONNECTION TO EXISTING DRAIN TILE

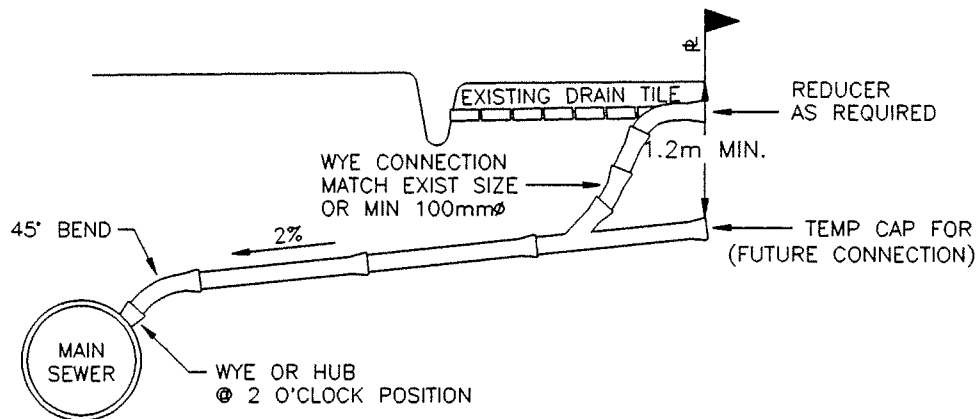

TYPE B. PERMANENT CONNECTION TO EXISTING DRAIN TILE

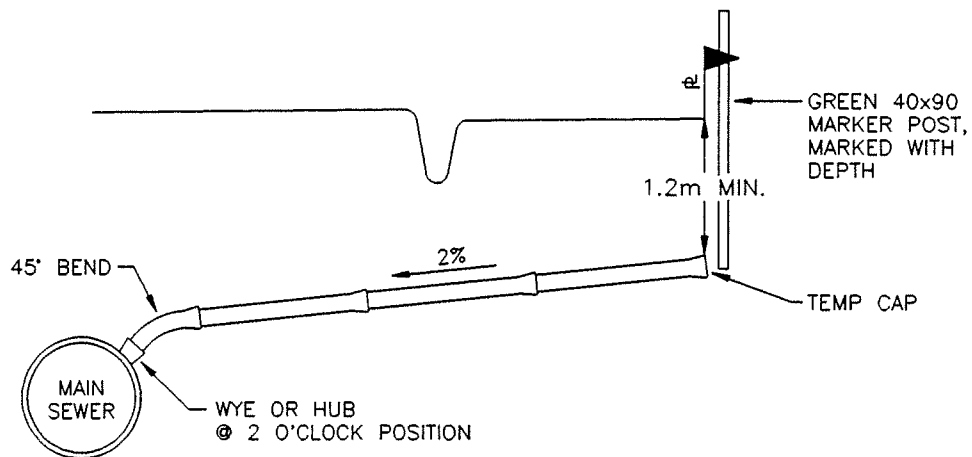

TYPE C. PERMANENT CONNECTION - NO EXISTING DRAIN TILE

NOTES:

1. CONNECTIONS MINIMUM 150mmØ OR AS SHOWN ON THE DRAWINGS.
2. RISER SERVICE ONLY PERMITTED FOR TYPE B WYE CONNECTION TO EXIST TILE @ PROPERTY LINE.
3. MARKER POST TO EXTEND MINIMUM 1.0m ABOVE EXIST GROUND SURFACE.


1	97/01	GENERAL REVISION (L944)	JK
NO.	DATE	REVISION	APP'D BY




3 METHODS OF CONNECTING PROPERTIES TO NEW STORM SEWER

DRAWN BY: SCALE: N.T.S.
APPRV'D BY: DATE: JUNE 68


BBY- S114

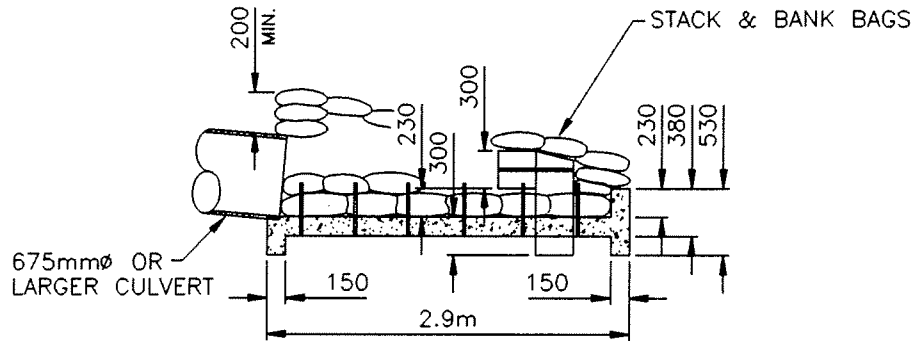

SECTION B-B

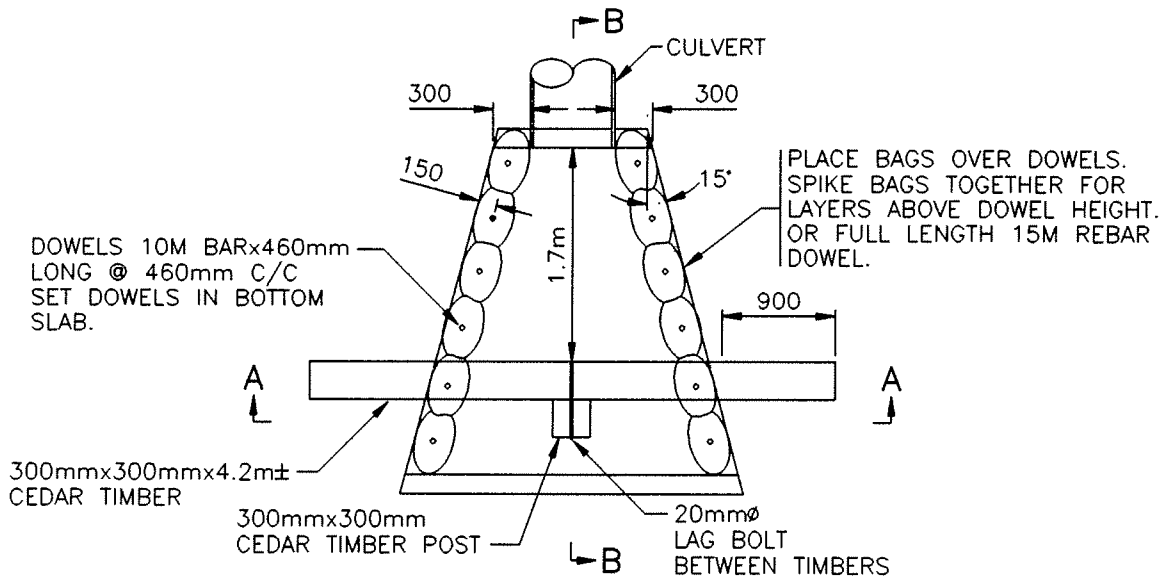

PLAN

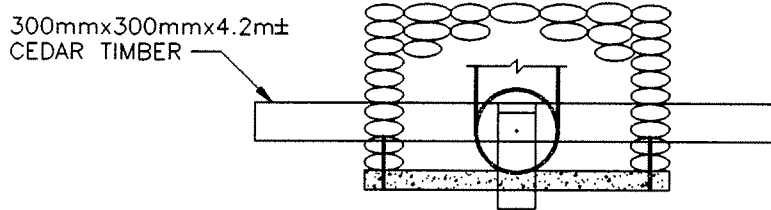

SECTION A-A

NOTE:

1. CONCRETE SHALL BE 32MPa.
2. ALL DIMENSIONS IN mm UNLESS OTHERWISE SHOWN.

1	97/01	GENERAL REVISION (L1007A)	<i>BD</i>	JK
NO.	DATE	REVISION	APP'D	BY




**City of
Burnaby**
ENGINEERING DEPARTMENT

TEMPORARY ENERGY DISSIPATOR

DRAWN BY:
APPRV'D BY:

SCALE: N.T.S.
DATE: MAY 73


BBY- S115

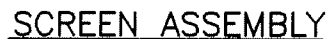


BBY- S116

PIPE RAILING
C119 WHERE
SPECIFIED

WALL HEIGHT TO BE DETERMINED
BY FIELD CONDITION

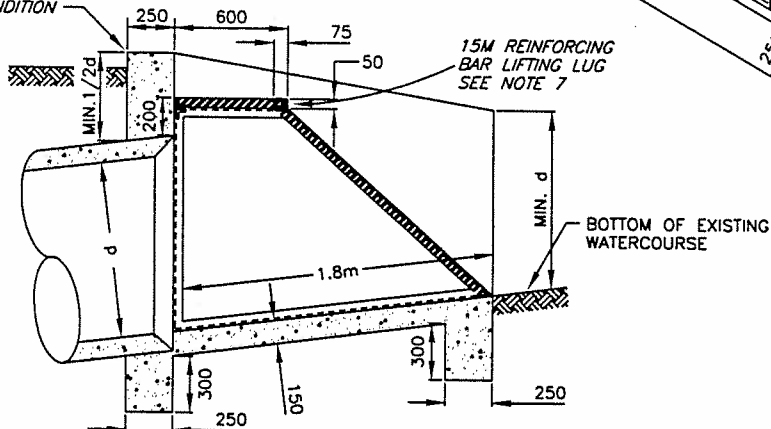

SECTION A-A

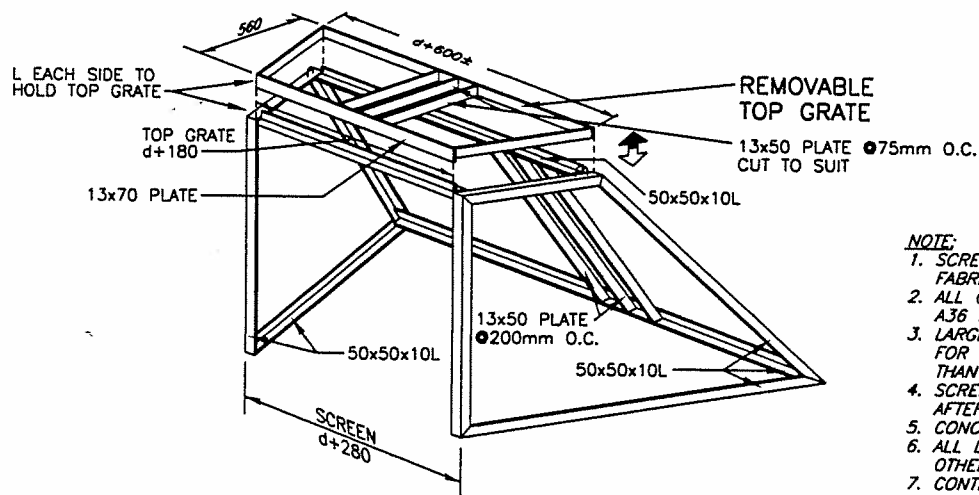

SCREEN ASSEMBLY

NOTE:

1. SCREEN ASSEMBLY SHALL BE FABRICATED BY WELDING.
2. ALL COMPONENTS SHALL BE A36 STRUCTURAL STEEL.
3. LARGER BARS TO BE USED FOR PIPE DIAMETER GREATER THAN 900mm Ø.
4. SCREEN HOT DIPPED GALVANIZED AFTER FABRICATION.
5. CONCRETE SHALL BE 32MPa. (CAST IN PLACE)
6. ALL DIMENSIONS IN mm. UNLESS OTHERWISE SHOWN.
7. CONTRACTOR CAN SUBSTITUTE A "HINGE" SYSTEM FOR FRONT GRILL AND HANGERS FOR TOP REMOVABLE GRATE, SUBJECT TO APPROVAL BY A STRUCTURAL ENGINEER AND THE CITY

2	99/02	NOTE 7 ADDED		HL
1	97/01	GENERAL REVISION (L1489)		JK
NO.	DATE	REVISION	APP'D	BY




City of
Burnaby
ENGINEERING DEPARTMENT

**STANDARD INLET STRUCTURE
FOR PIPE MAX. 900mmØ**

DRAWN BY: SCALE: N.T.S.
APPRV'D BY: *BID* DATE: JAN 74

BBY- S117

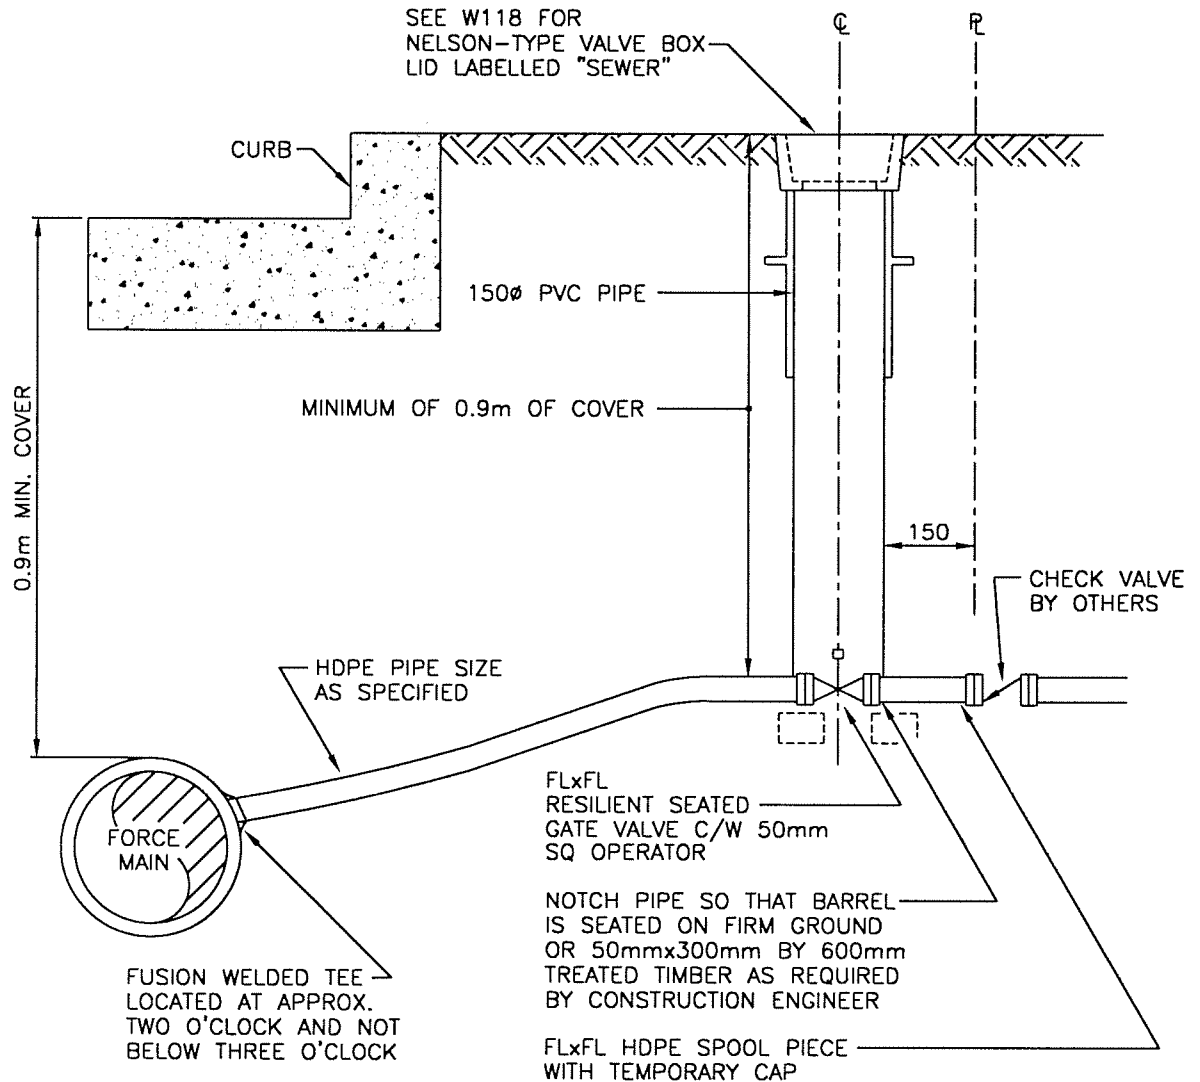

NOTES:

1. HDPE PIPE SHALL HAVE SAME OR GREATER PRESSURE RATING AS THE FORCE MAIN.
2. HDPE PIPE TO BE SNAKED TO ALLOW FOR EXPANSION AND CONTRACTION.
3. FOR DITCH CROSSINGS MINIMUM DEPTH OF COVER OVER THE CONNECTION SHALL BE 1.5m MEASURED FROM THE CROWN OF THE ROAD OR 0.3m BELOW DITCH INVERT WHICHEVER IS GREATER.
4. ALL DIMENSIONS IN mm UNLESS OTHERWISE NOTED.

1	2000/01	NOTES REVISED		JK
NO.	DATE	REVISION	APP'D	BY



**City of
Burnaby**
ENGINEERING DEPARTMENT

PUMPED FORCE MAIN CONNECTION


DRAWN BY: J. KO

SCALE: N.T.S.

APPRV'D BY:

DATE: OCT 97

BBY- S118

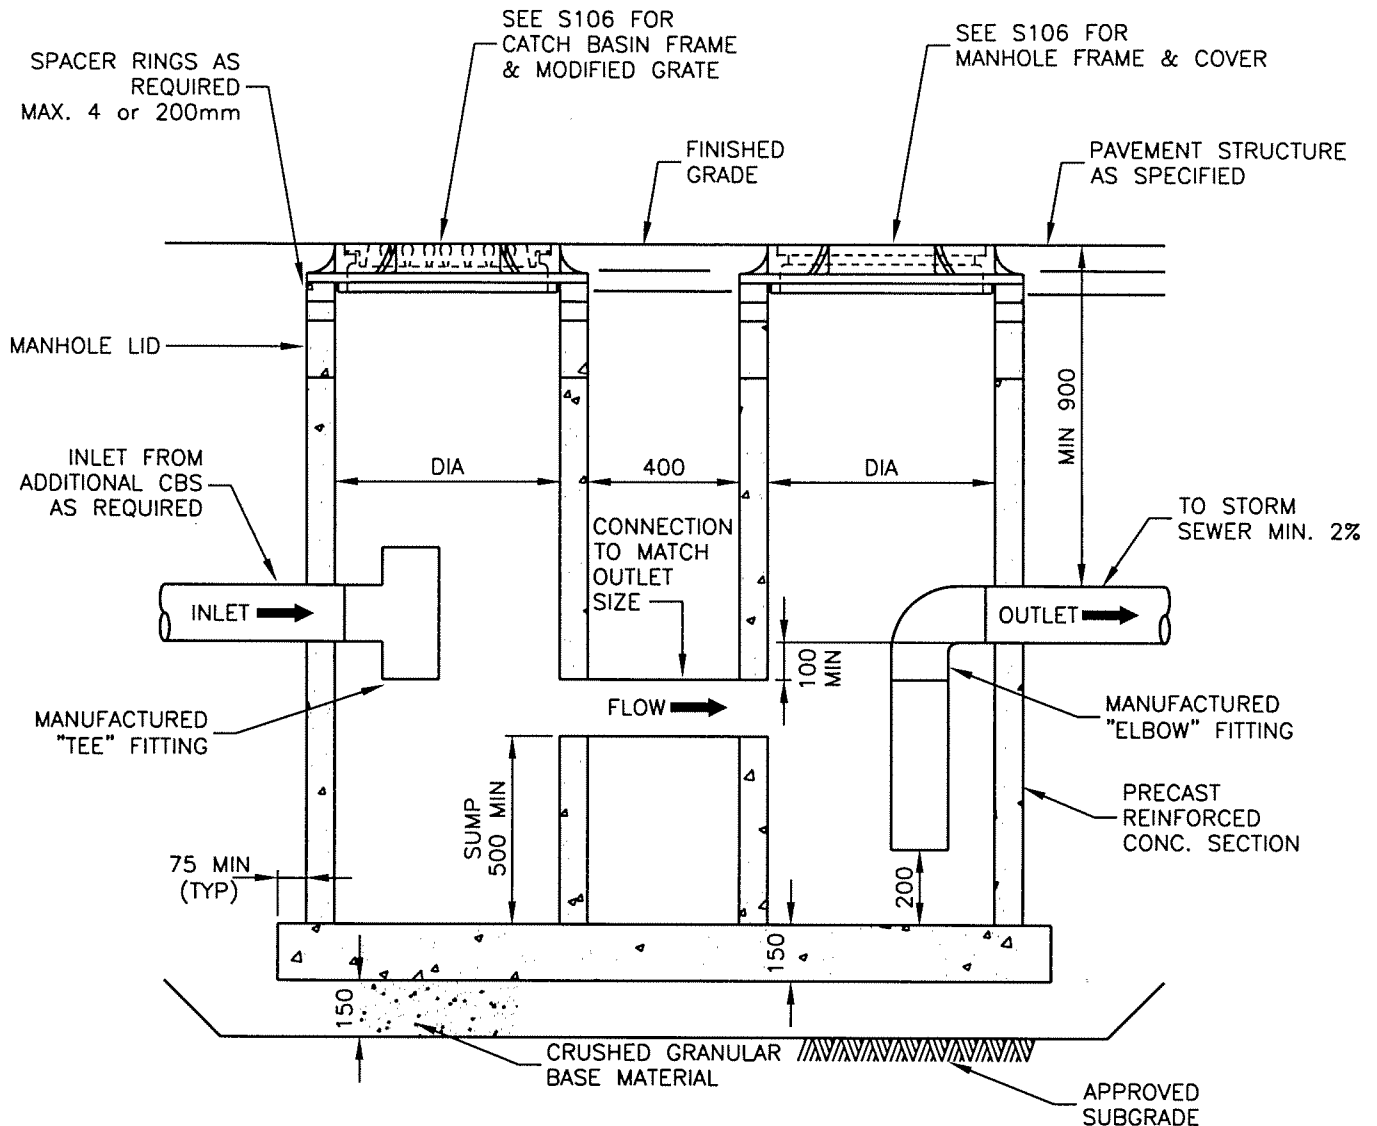

MAXIMUM PAVED PARKING AREA	BARREL DIA	OUTLET SIZE
600m ²	600mmØ	150mmØ
1750m ²	750mmØ	150mmØ
3700m ²	900mmØ	200mmØ

NOTES:

1. GROUT TO SEAL PIPE OPENING, LIFTING HOLES, SECTION AND SPACER RINGS, INSIDE AND OUT
2. CONCRETE ENCASE PIPES WITH LESS THAN 900mm COVER
3. DOUBLE MANHOLE LIDS MAY BE USED WHERE INTERCEPTOR IS NOT INSTALLED IN A PARKING AREA
4. PRECAST UNIT MAY BE USED PROVIDING IT MEETS THE MIN. CAPACITY REQUIREMENTS. AS APPROVED BY CONSTRUCTION ENGINEER.
5. MANHOLE LID SECTION MAY BE OMITTED FOR 600mmØ BARRELS
6. USE 150x150x3 WWF IN CONCRETE SLAB WHEN THE SLAB LENGTH EXCEEDS 2m




NO.	DATE	REVISION	APP'D	BY



OIL INTERCEPTOR INSTALLATION

DRAWN BY: HLOUIE SCALE: N.T.S.
 APPR'D BY: *BD* DATE: 99-02-08

BBY- S119

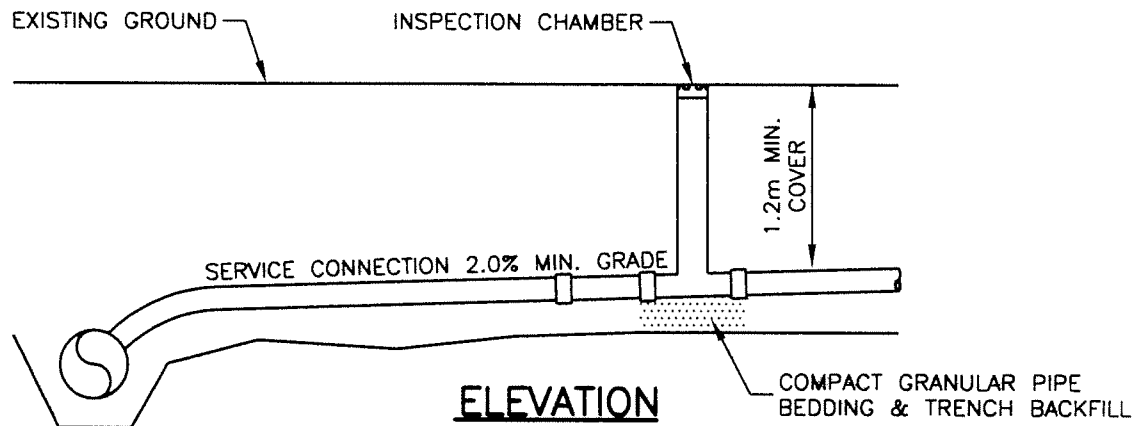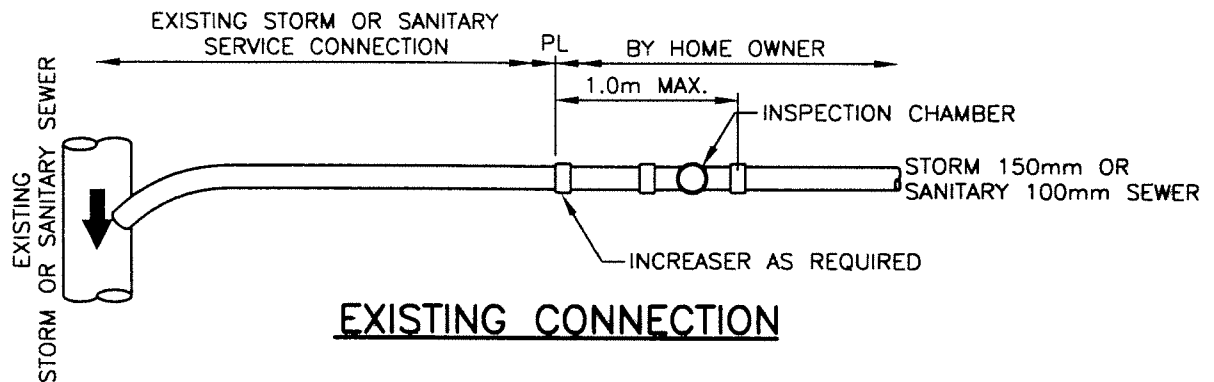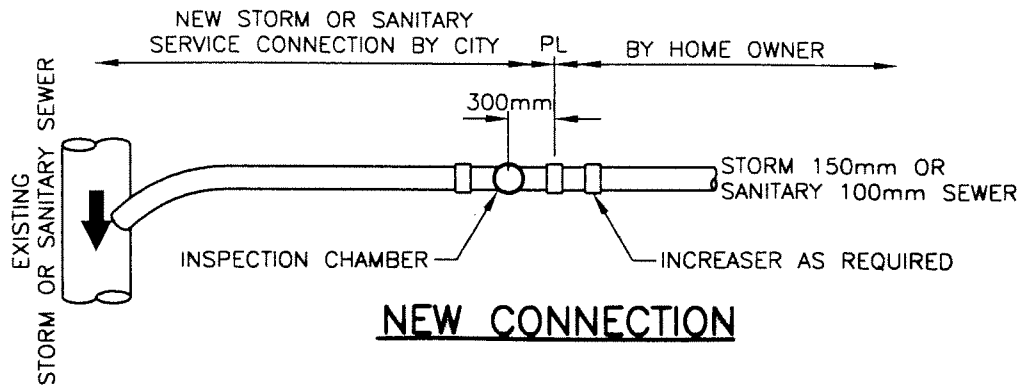

NOTE:

1. INSPECTION CHAMBER AND RISER PIPE SHALL BE PLUMB VERTICAL
2. INSPECTION CHAMBER LIDS SHALL BE COLOURED "GREEN FOR STORM" AND "RED FOR SANITARY"
3. STORM SEWER CONNECTIONS TO BE 150mm INSPECTION CHAMBERS OR AS SPECIFIED ON CONTRACT DRAWINGS
4. SANITARY SEWER CONNECTIONS TO BE 100mm INSPECTION CHAMBERS OR AS SPECIFIED ON CONTRACT DRAWINGS
5. SEE DRAWING BBY-S122 FOR DETAILS OF INSPECTION CHAMBER AND INSTALLATION REQUIREMENTS
6. HOME OWNER SHALL BE RESPONSIBLE FOR LOCATION AND PROTECTING ALL EXISTING UNDERGROUND UTILITIES ON PRIVATE PROPERTY DURING CONSTRUCTION
7. HOME OWNER RESPONSIBLE TO PLUG INSPECTION CHAMBER FOR TESTING ON PRIVATE PROPERTY
8. HOME OWNER MUST REMOVE PLUG AND FLAPS IN INSPECTION CHAMBER AFTER TESTING AS PER PLUMBING DEPARTMENT INSPECTION
9. HOME OWNER TO INSTALL INSPECTION CHAMBER WHEN TRYING TO EXISTING SERVICE CONNECTION UNDER PLUMBING DEPARTMENT INSPECTION

1	2001/11	SERVICE CONNECTION DETAIL, COLOURED LIDS AND NOTES		HL
1	2000/01	GENERAL REVISION		JK
NO.	DATE	REVISION	APP'D	BY



**SERVICE CONNECTION TO
STORM OR SANITARY SEWER**




DRAWN BY: HLOUIE

SCALE: N.T.S. /

APPRV'D BY: *BLD*

DATE: 99-02-24

BBY- S120

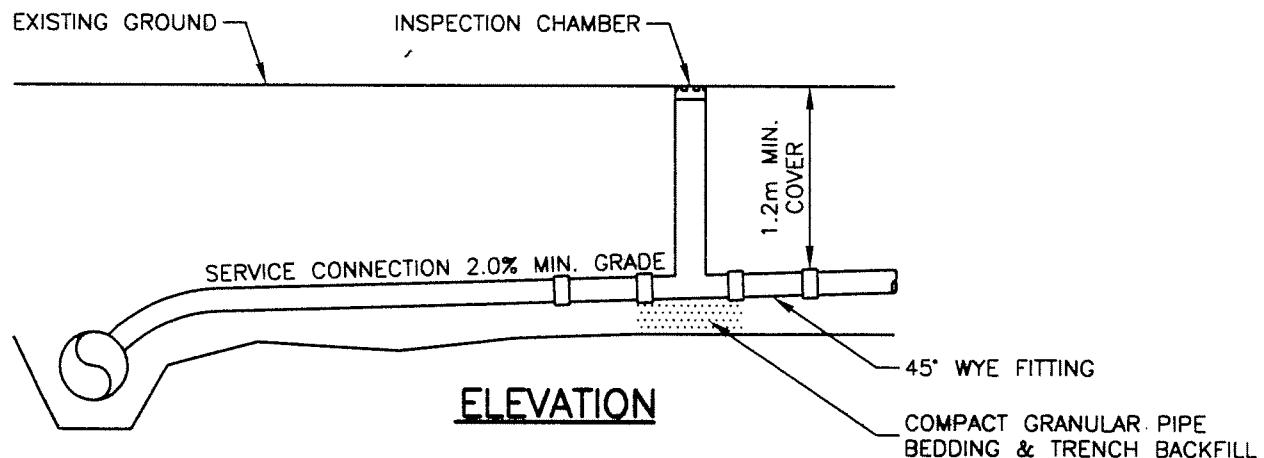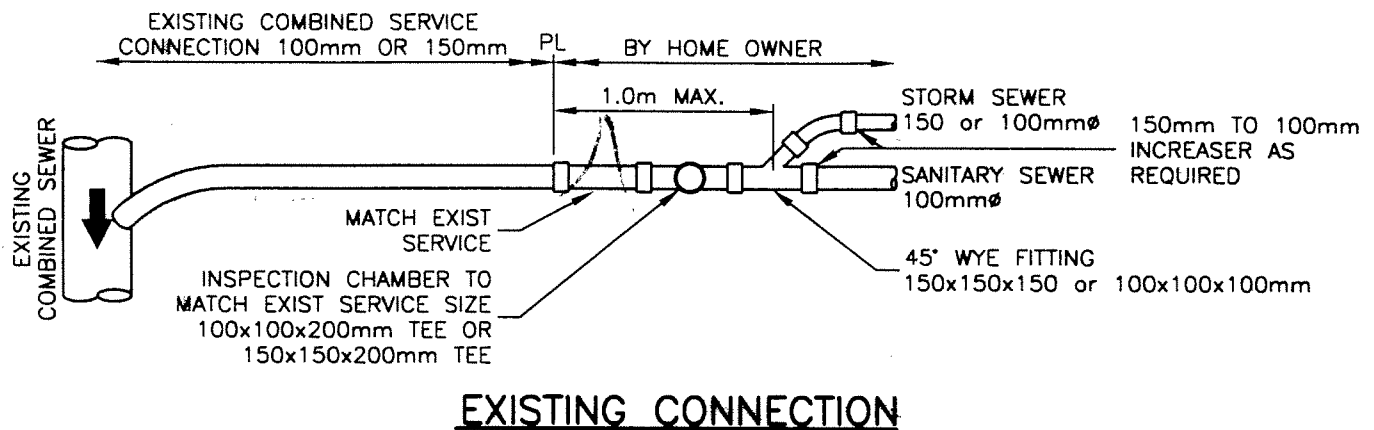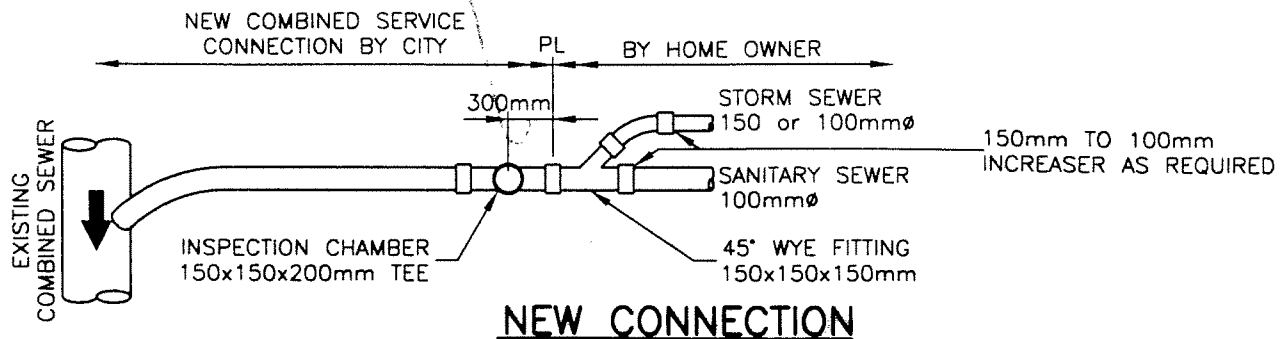

NOTE:

1. INSPECTION CHAMBER AND RISER PIPE SHALL BE PLUMB VERTICAL
2. INSPECTION CHAMBER LID SHALL BE COLOURED "RED FOR COMBINED"
3. SEE DRAWING BBY-S122 FOR DETAILS OF INSPECTION CHAMBER AND INSTALLATION REQUIREMENTS
4. HOME OWNER SHALL BE RESPONSIBLE FOR LOCATION AND PROTECTING ALL EXISTING UNDERGROUND UTILITIES ON PRIVATE PROPERTY DURING CONSTRUCTION
5. HOME OWNER RESPONSIBLE TO PLUG INSPECTION CHAMBER FOR TESTING ON PRIVATE PROPERTY
6. HOME OWNER MUST REMOVE PLUG AND FLAPS IN INSPECTION CHAMBER AFTER TESTING AS PER PLUMBING DEPARTMENT
7. HOME OWNER TO INSTALL INSPECTION CHAMBER WHEN TYPING TO EXISTING SERVICE CONNECTION UNDER PLUMBING DEPARTMENT INSPECTION
8. HOME OWNER CAN ROTATE WYE FITTING TO SUIT LOCATION OF STORM SEWER PIPE

2	2001/12	SERVICE CONNECTION DETAIL, COLOURED LIDS AND NOTES	HL
1	2000/01	GENERAL REVISIONS	JK
NO.	DATE	REVISION	APP'D BY



SERVICE CONNECTION TO COMBINED SEWER



DRAWN BY: HLOUIE

SCALE: N.T.S. /

APPR'V'D BY: *[Signature]*


DATE: 99-02-24

BBY- S121

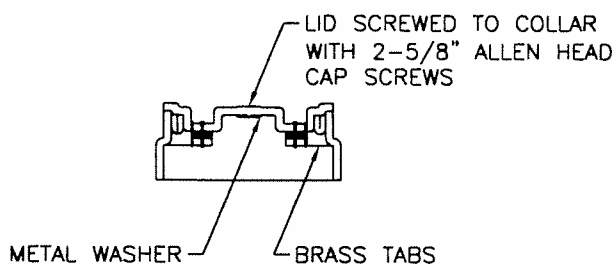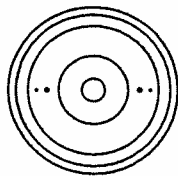


LID DETAIL

305 X 508 CONCRETE PULL BOX
37 SERIES BROOKS PRODUCTS LTD.
OR APPROVED EQUIVALENT WITH
STEEL CHECKER PLATE LINE PERMANENTLY
MARKED "SANITARY" OR "STORM"
OR AS REQUIRED

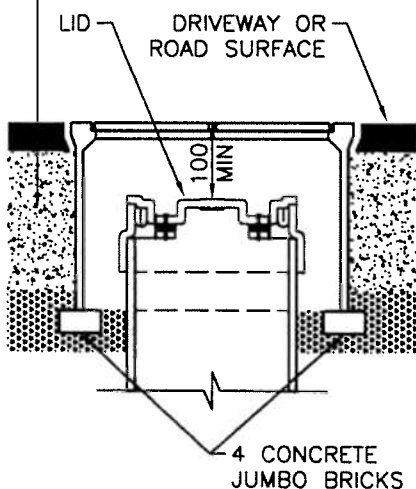

INSTALLATION IN DRIVEWAY AND ROAD

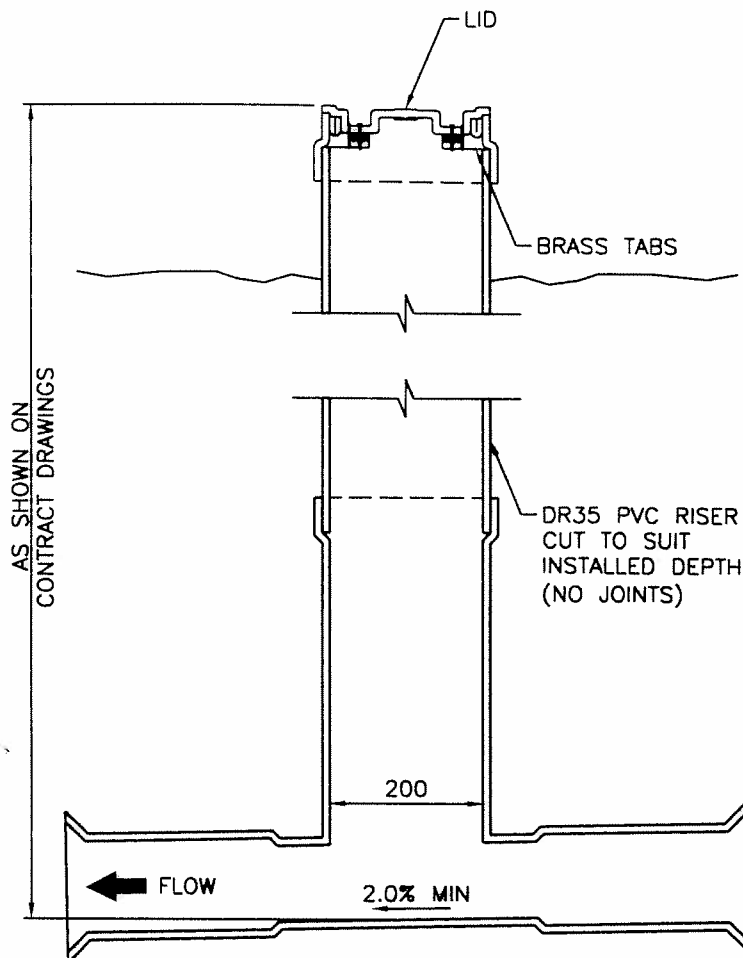

INSTALLATION IN BOULEVARD

NOTE:

1. REFER TO DRAWING BBY-S120 & BBY-S121 FOR INSTALLATION REQUIREMENTS
2. INSPECTION CHAMBER TO BE APPROVED MANUFACTURED FITTING
3. INSPECTION CHAMBER LID SHALL BE FLUSH WITH FINAL LOT GRADING
4. LIDS SHALL BE COLOURED "GREEN FOR STORM" AND "RED FOR SANITARY" & COMBINED
5. REFER TO CONTRACT DRAWINGS FOR SITE SPECIFIC DIMENSIONS AND SECTION 02731 OF MASTER MUNICIPAL SPECIFICATIONS FOR DETAILS SPECIFICATIONS
6. FACTORY INSTALLED PLUGS IN INSPECTION CHAMBERS ARE NOT PERMITTED

NO.	DATE	REVISION





**City of
Burnaby**
ENGINEERING DEPARTMENT

INSPECTION CHAMBER FOR 100mm TO 200mm SERVICE CONNECTION

DRAWN BY: HLOUIE
APPRV'D BY: *BD*



SCALE: N.T.S. /
DATE: 2001-12-17

BBY- S122

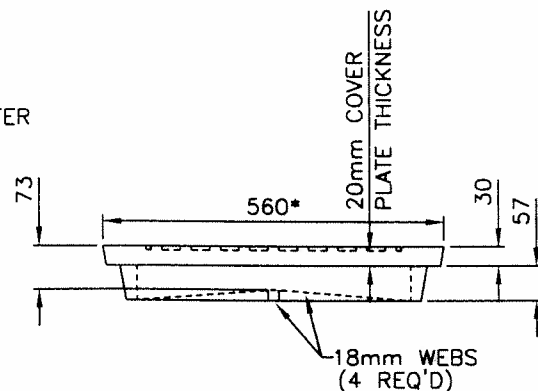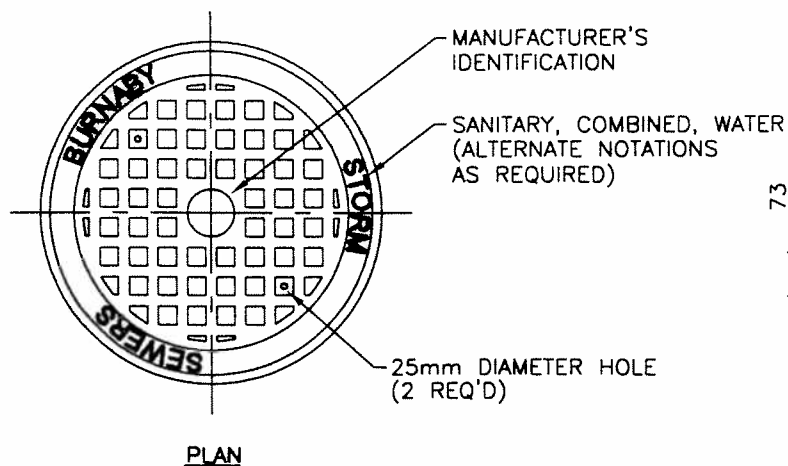

ELEVATION

COVER

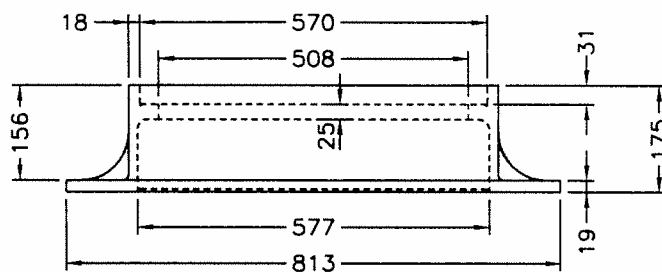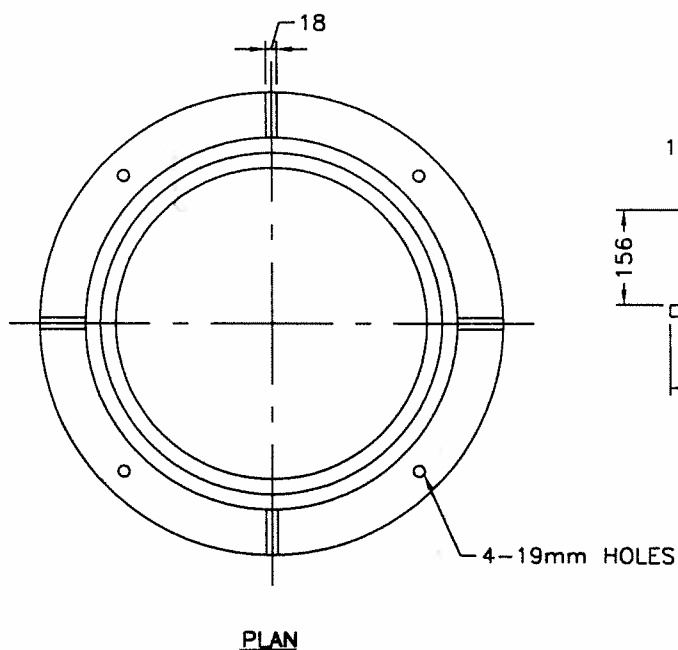

ELEVATION

FRAME

NOTE:

1. FRAME AND COVER SHALL BE CERTIFIED H20 LOADING AND 6.64kN IMPACT LOADING.
2. CASTINGS SHALL MEET ASTM A48 CLASS 25 GREY IRON SPECIFICATIONS.
3. CASTING FINISH SHALL BE BITUMINOUS DIP COATED.
4. CASTINGS SHALL MEET MINIMUM WEIGHT REQUIREMENTS:
COVER 66kg $\pm$ 5%
FRAME 78kg $\pm$ 5%
5. SEATING SURFACES SHALL BE MACHINED FOR NON-ROCKING FIT IN ALL POSITIONS.
6. ALLOWABLE TOLERANCE ON FRAME AND COVER SEATING DIMENSIONS (*) SHALL BE $\pm$ 0.5%.
7. ALL DIMENSIONS IN mm.

1	2002-05	GENERAL REVISION		HL
NO.	DATE	REVISION	APP'D	BY




CAST IRON MANHOLE FRAME & COVER
(COLLECTORS & ARTERIALS)

DRAWN BY: HLOUIE SCALE: N.T.S.
APPRV'D BY: *[Signature]* DATE: 2002-03


BBY- S123

WATERWORKS DETAILS

BBY-W101	Temporary End of Watermain [L689]
BBY-W102	Typical 20mm & 25mm Service Connection [L700]
BBY-W103	Typical 38mm & 50mm Service Connection [L2226]
BBY-W104	Cathodic Protection Ground Level Test Station Details
BBY-W105	Big Fink Test Station Terminal
BBY-W106	Joint Continuity Bond
BBY-W107	Wire Fastening Detail
BBY-W108	Standard Test Station
BBY-W109	Isolation Test Station
BBY-W110	Sacrificial Anode Station @ Isolation Test Point
BBY-W111	Standard Sacrificial Anode Station
BBY-W112	Sacrificial Anode Station with Lateral or Service Connection
BBY-W113	Foreign Utility Test Station
BBY-W114	Impressed Current Cathodic Protection Rectifier Installation
BBY-W115	Horizontal Anode Installation
BBY-W116	Semi-Deep Anode Well Installation
BBY-W117	* Not Included at this Time
BBY-W118	Nelson-Type Valve Box
BBY-W119	Fire Hydrant Installation for HDPE Pipe
BBY-W120	MR6 Valve Box
BBY-W121	Air Valve Assembly Shallow Bury Application
BBY-WM1	General Layout for Typical Water Meter Installation
BBY-WM 2a	Outside Installation for 19mm & 25mm Meters
BBY-WM2b	Outside Installation for 19mm & 25mm Meters (Setter without Meter)
BBY-WM3	Outside Installation for 38mm & 50mm Meters

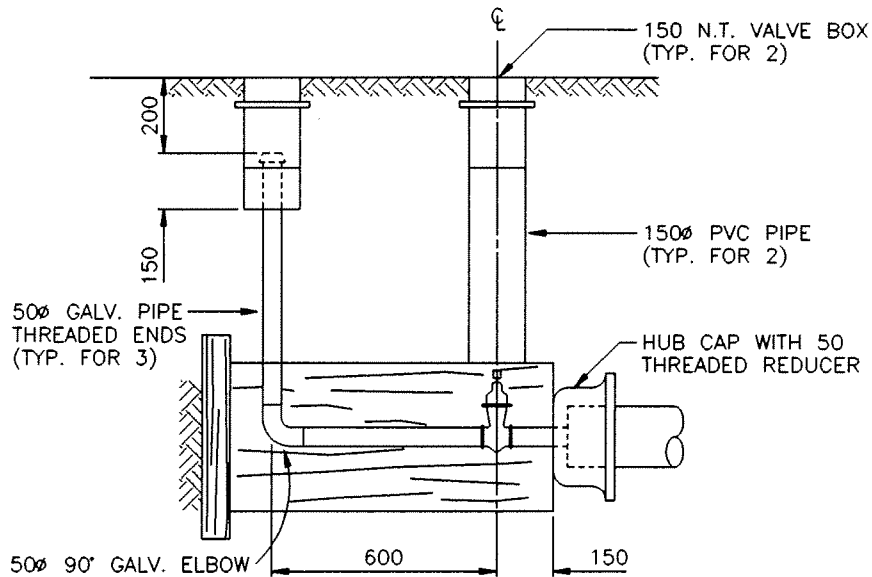

ELEVATION

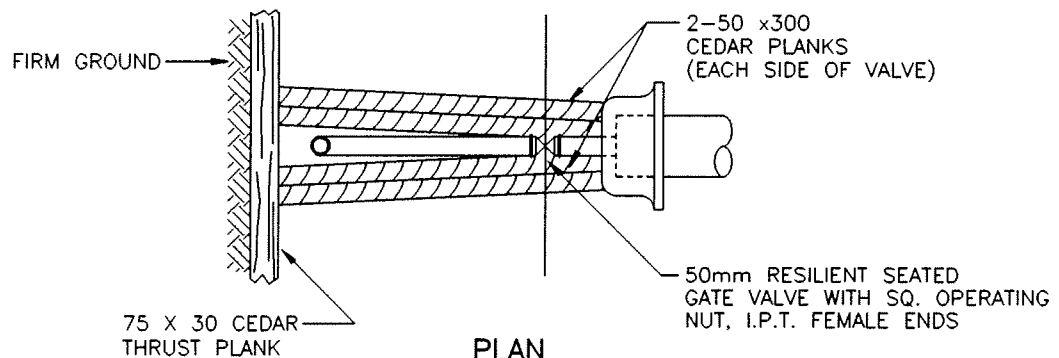

PLAN

NOTES:

1. HUB CAP SHALL BE TER-MECH JOINT.
2. ALL DIMENSIONS IN MM UNLESS OTHERWISE NOTED.
3. IF FINAL CONNECTION TO THE EXISTING WATER SYSTEM IS SCHEDULED TO BE PERFORMED WITHIN 90 DAYS, THE 50mm GATE VALVE CAN BE A WHEEL OPERATED AWWA STANDARD GATE VALVE.

1	97/01	GENERAL REVISION (L689)	<i>BA</i>	JK
NO.	DATE	REVISION	APP'D	BY



**City of
Burnaby**
ENGINEERING DEPARTMENT

TEMPORARY END OF WATERMAIN


DRAWN BY: SMITH

SCALE: N.T.S.

APPRV'D BY:

DATE: NOV 60

BBY- W101

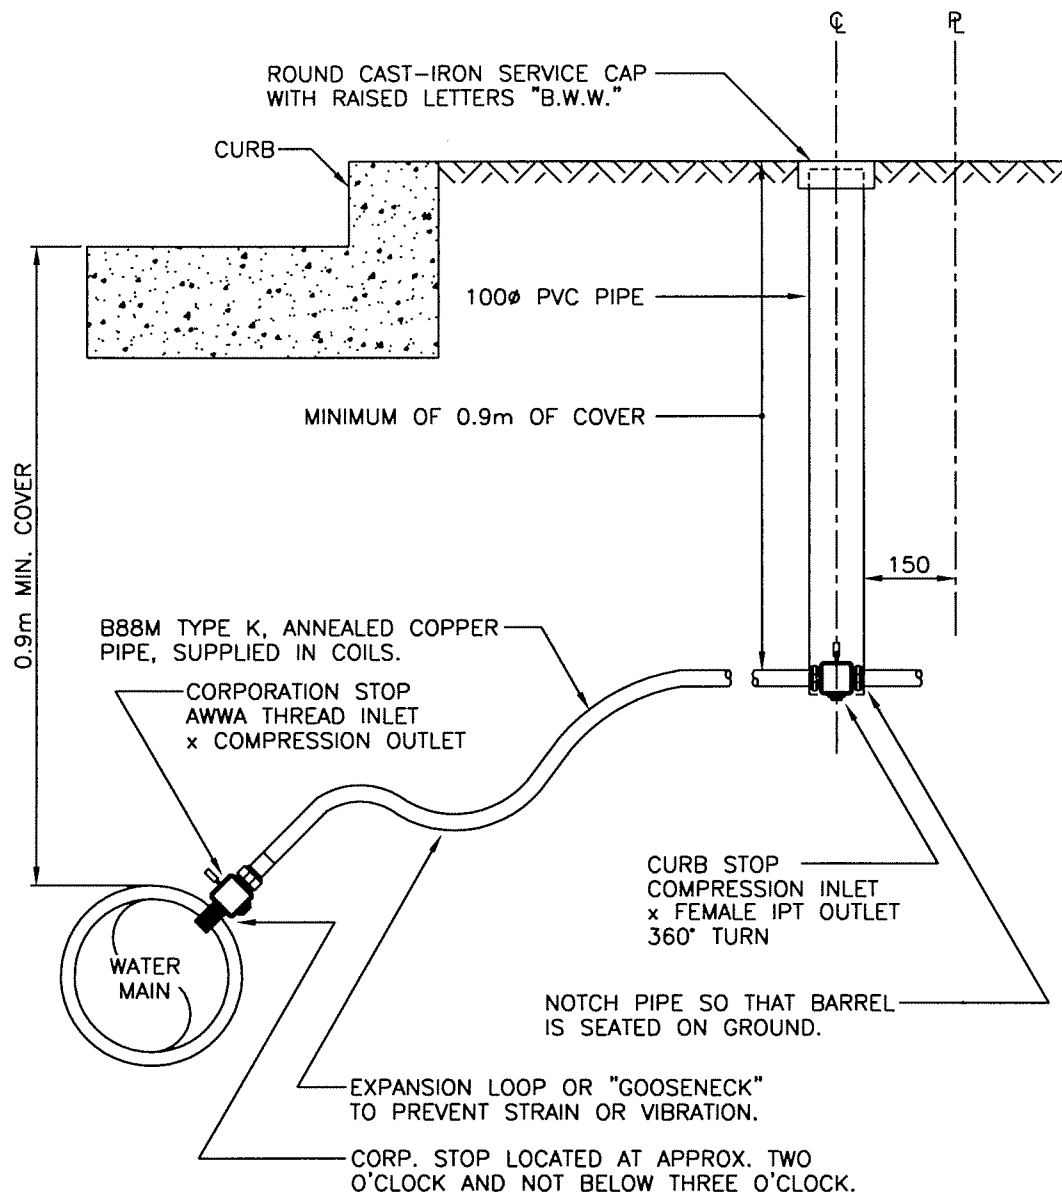

NOTES:

1. 20mm $\varnothing$ CONNECTIONS SHALL BE DIRECT TAP INTO D.I. MAINS.
2. 25mm $\varnothing$ CONNECTIONS SHALL BE INSTALLED WITH BRONZE BODY SERVICE SADDLE AND DOUBLE STAINLESS STEEL STRAPS.
3. ALL BALL VALVES SHALL BE FULL FLOW, FULL PORT.
4. FOR DITCH CROSSINGS MINIMUM DEPTH OF COVER OVER THE SERVICE CONNECTION SHALL BE 1.5m MEASURED FROM THE CROWN OF THE ROAD OR 0.3m BELOW DITCH INVERT WHICHEVER IS GREATER.
5. ALL DIMENSIONS IN MM UNLESS OTHERWISE NOTED.

3	2003/01	NOTES ALLOW APPROVED PRODUCTS	GF
2	2000/01	NOTES REVISED	JK
1	97/01	GENERAL REVISION (L700)	JK
NO.	DATE	REVISION	APP'D BY




**City of
Burnaby**
ENGINEERING DEPARTMENT

**TYPICAL 20mm & 25mm
SERVICE CONNECTION**

DRAWN BY: AMKS SCALE: N.T.S.
APPR'D BY: DATE: MAY 68

BBY- W102

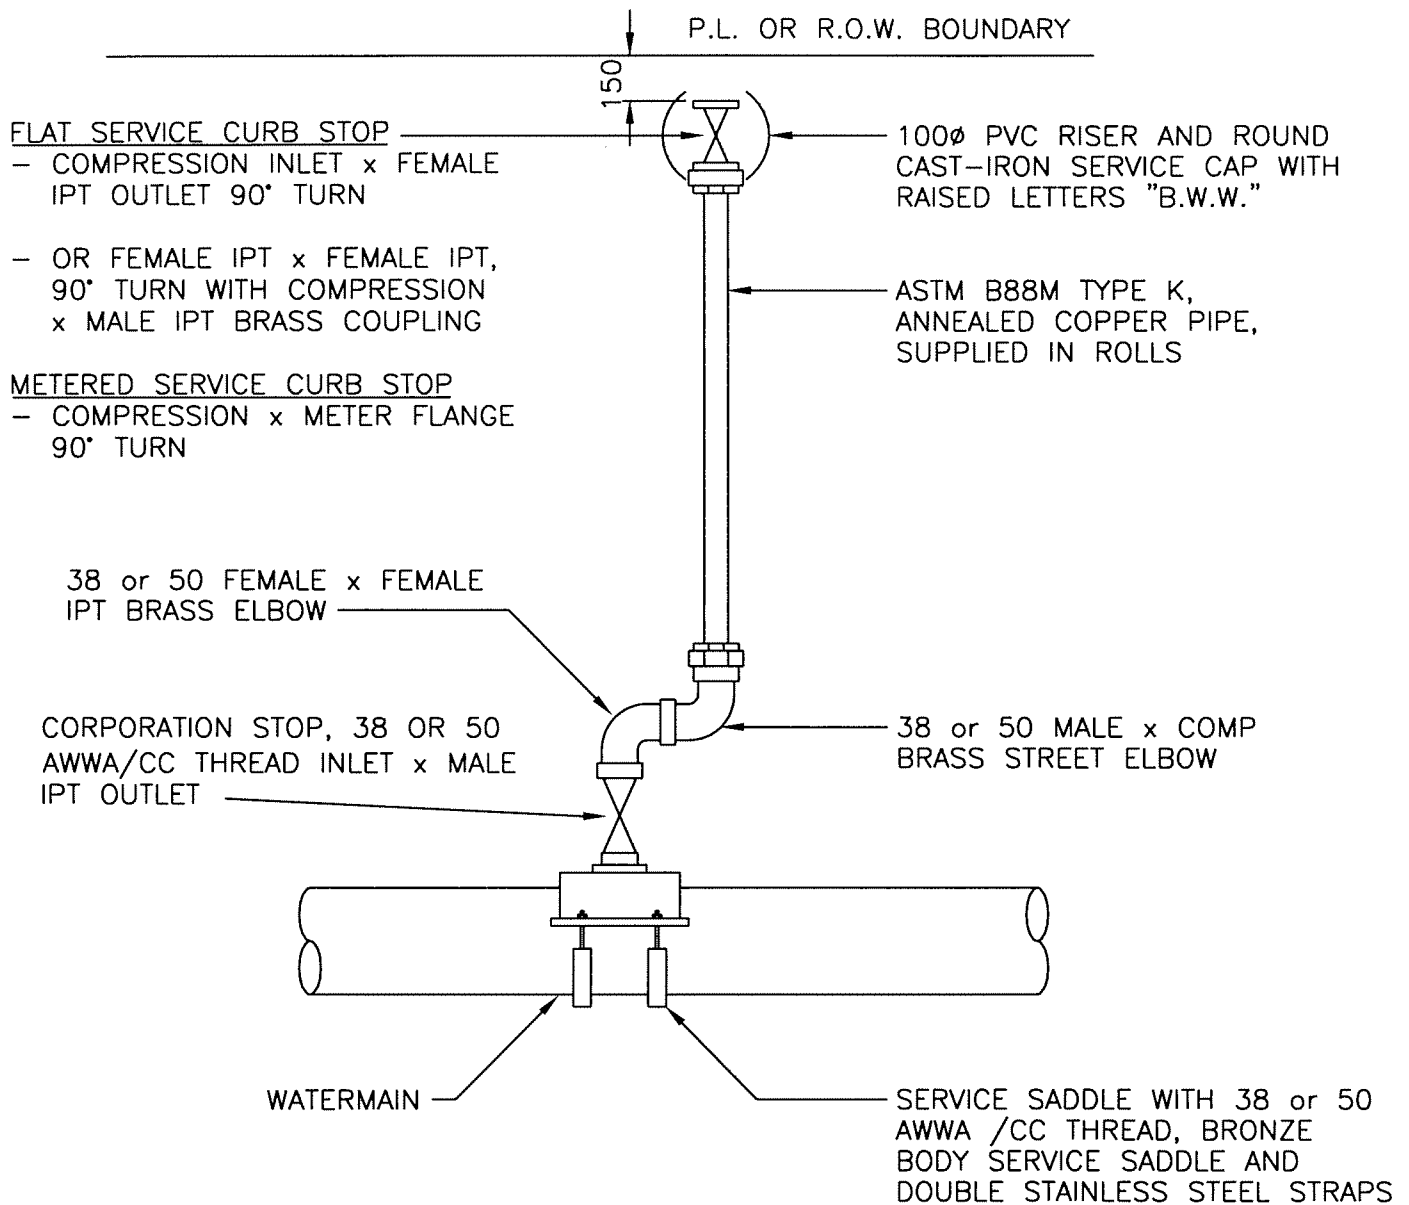

NOTES

1. MINIMUM 0.9m COVER EXCEPT DITCH CROSSINGS SHALL BE 1.5m OF COVER MEASURED FROM THE CROWN OF THE ROAD.
2. ALL BALL VALVES SHALL BE FULL FLOW, FULL PORT.
3. ALL DIMENSIONS IN MM UNLESS OTHERWISE NOTED.


3	2003/01	NOTES ALLOW APPROVED PRODUCTS	GF
2	01/03	GENERAL REVISION	HL
1	97/01	GENERAL REVISION (L2226)	JK
NO.	DATE	REVISION	APP'D BY



TYPICAL 38mm & 50mm SERVICE CONNECTION

DRAWN BY: CALOCERO SCALE: N.T.S.
 APPR'V'D BY: DATE: FEB 90

BBY- W103

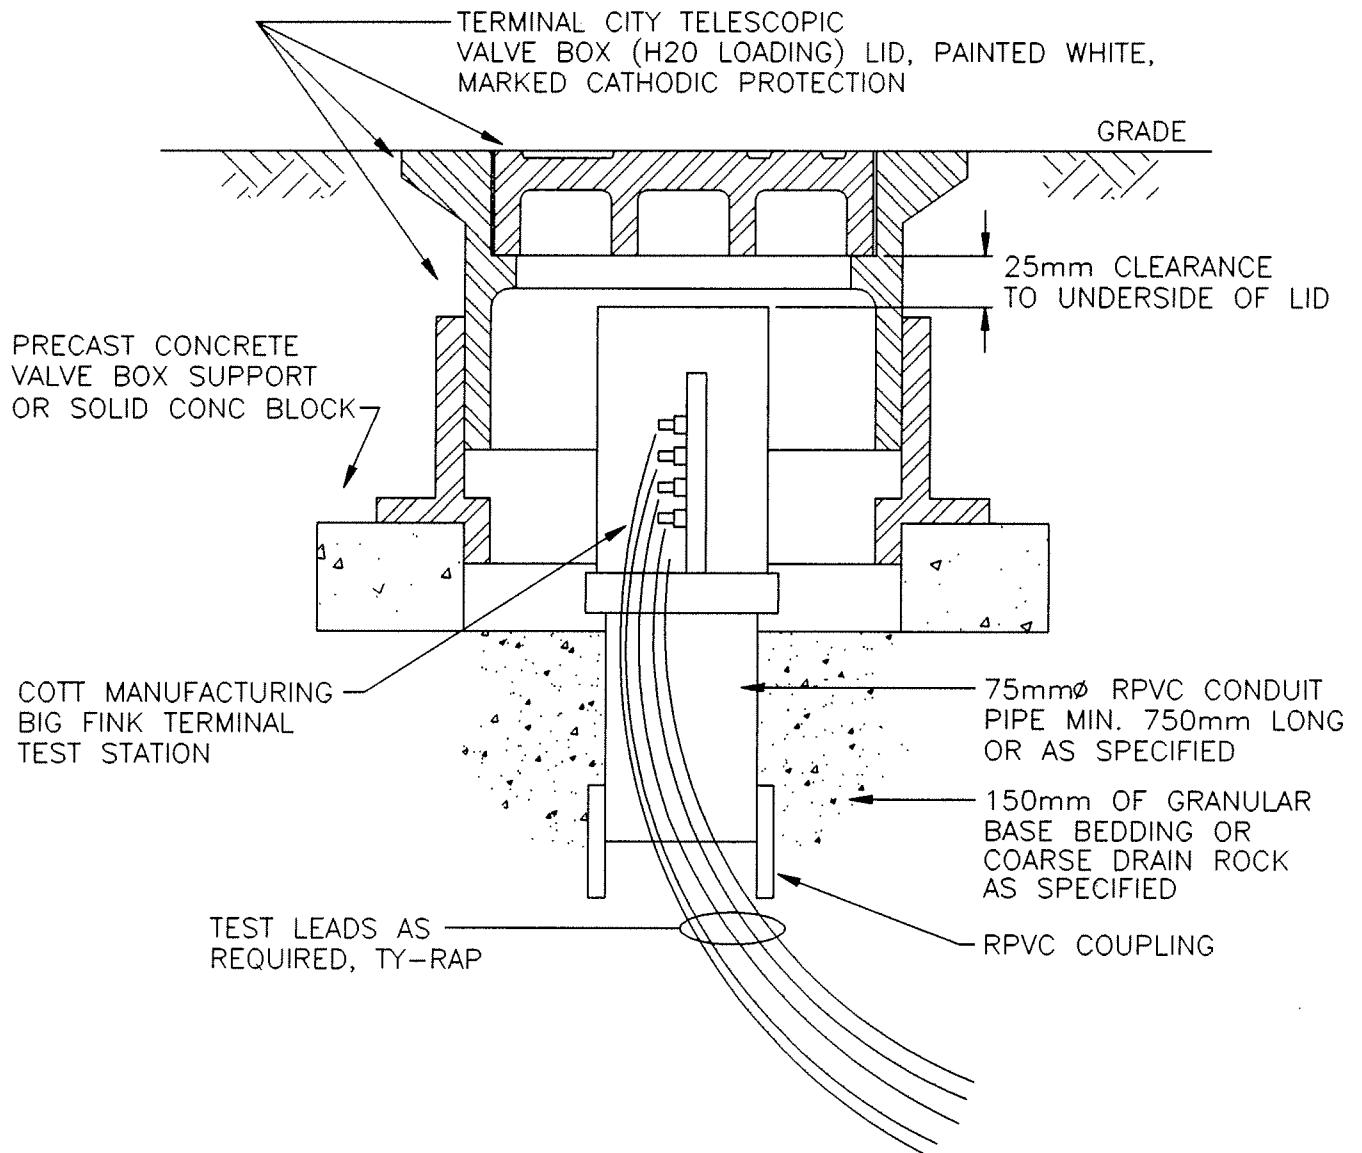

NOTES:

1. TEST STATION LOCATED BEHIND ROAD CURB (SIDEWALK) OR DIRECTLY OVER PIPE ABOVE WIRE CONNECTION POINT AS SPECIFIED.
2. TERMINAL BLOCK AND LEADS SHALL EXTEND MIN. 500mm ABOVE VALVE BOX GRADE.
3. NO BEDDING MATERIAL INSIDE VALVE BOX OR PVC PIPE.
4. WHERE TEST LEADS ARE UNDER THE ROADWAY, THEY SHALL BE BURIED A MINIMUM 900mm BELOW THE ROAD, WITH WARNING TAPE 300mm ABOVE THE LEADS.

NO.	DATE	REVISION	APP'D	BY



CATHODIC PROTECTION GROUND LEVEL TEST STATION DETAILS


DRAWN BY: J. KO

SCALE: N.T.S.

APPRV'D BY: *MP*

DATE: 97-05-14

BBY- W104

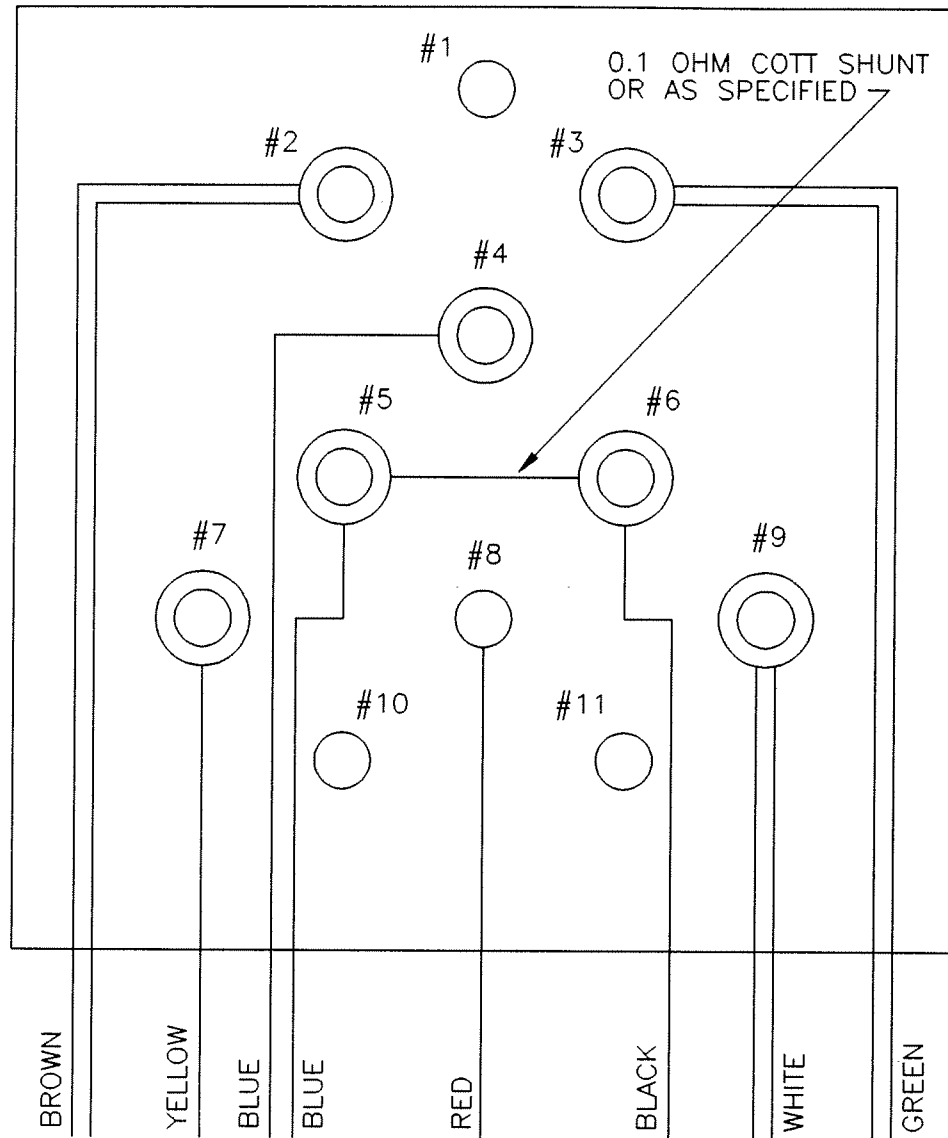

TERMINAL BOARD CONNECTIONS

- #1 - SPARE
- #2 - CONNECTION TO UNPROTECTED LATERAL OR SERVICE - BROWN TERMINAL
- #3 - CONNECTION TO FOREIGN UTILITY - GREEN TERMINAL
- #4 - SACRIFICIAL MAGNESIUM ANODE (SPARE) - BLUE TERMINAL
- #5 - SACRIFICIAL MAGNESIUM ANODE - BLUE TERMINAL
- #6 - CONNECTION TO PROTECTED MAIN - BLACK TERMINAL
- #7 - CONNECTION TO PROTECTED MAIN (SPARE) - YELLOW TERMINAL
- #8 - CONNECTION TO ZINC REFERENCE ELECTRODE - RED TERMINAL
- #9 - CONNECTION TO UNPROTECTED MAIN - WHITE TERMINAL
- #10, 11 - SPARE

NO.	DATE	REVISION	APP'D	BY



**City of
Burnaby**
ENGINEERING DEPARTMENT

BIG FINK TEST STATION TERMINAL



DRAWN BY: J. KO

SCALE: N.T.S.


APPRV'D BY: MP

DATE: 97-05-14

BBY- W105

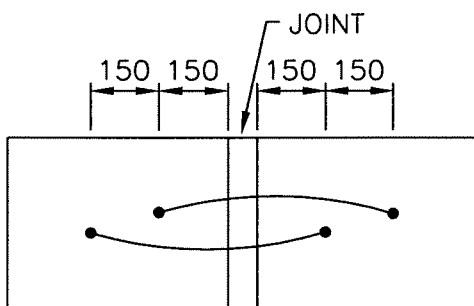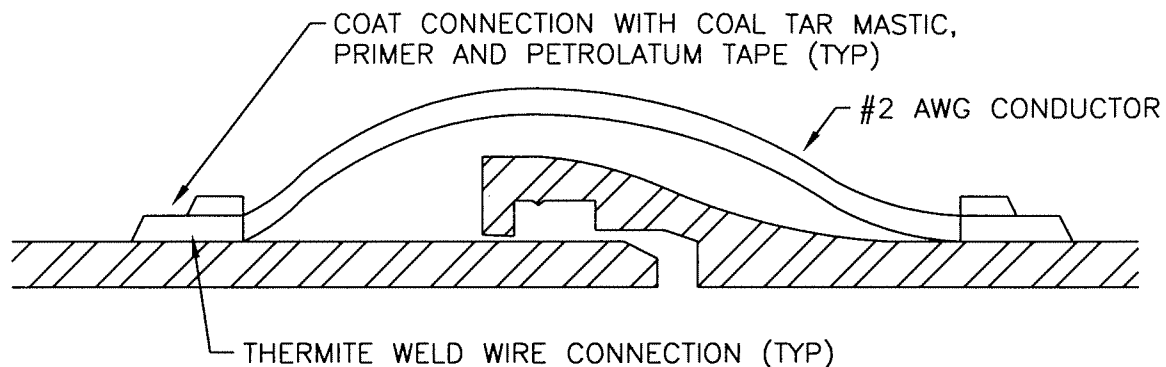


FOR PIPES < 300mm $\varnothing$

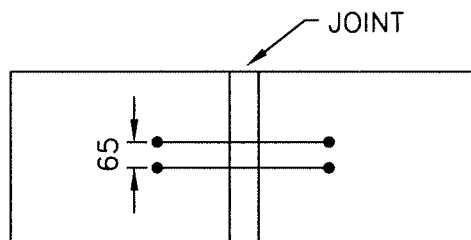

FOR PIPES $\geq$ 300mm $\varnothing$

STEEL OR DI PIPE CONNECTION

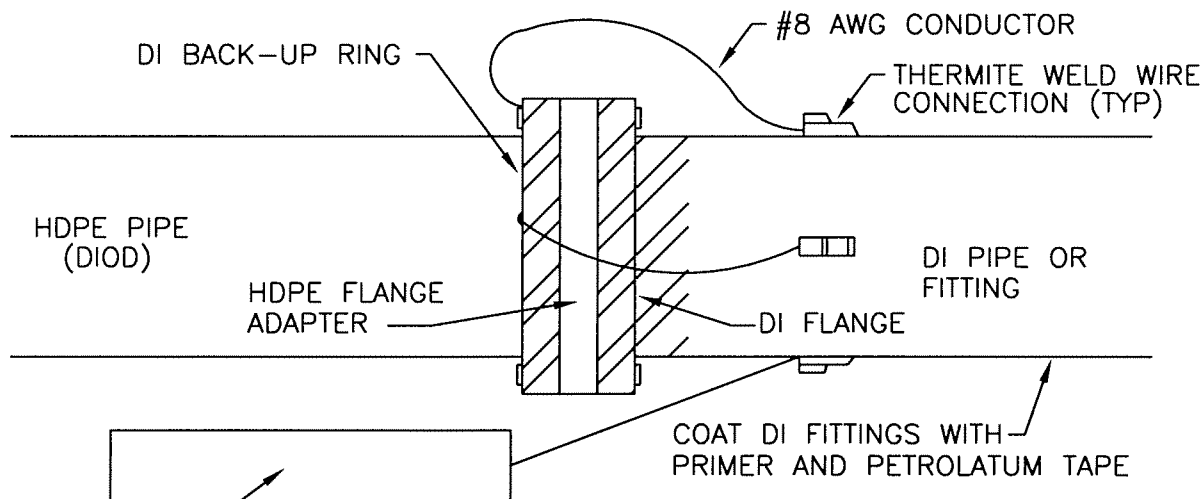

14.5kg MAGNESIUM ANODE (AT FITTINGS)

HDPE TO DI FLANGE CONNECTION

NOTES:

1. PROVIDE SUFFICIENT SLACK IN BOND CABLE TO ALLOW APPLICATION OF PETROLATUM TAPE ON PIPE OR FITTING UNDER THE BOND CABLES.
2. CONDUCTORS SHALL BE STRANDED COPPER, TYPE RWU90 XLPE INSULATED, WHITE IN COLOUR.

2	2003/01	PRIMER AND ANODE ADDED	GF
1	2000/01	HDPE BONDING ADDED	JK
NO.	DATE	REVISION	APP'D BY




City of
Burnaby
ENGINEERING DEPARTMENT

JOINT CONTINUITY BOND

DRAWN BY: J. KO SCALE: N.T.S.
APPRV'D BY: DATE: 97-05-14

BBY- W106

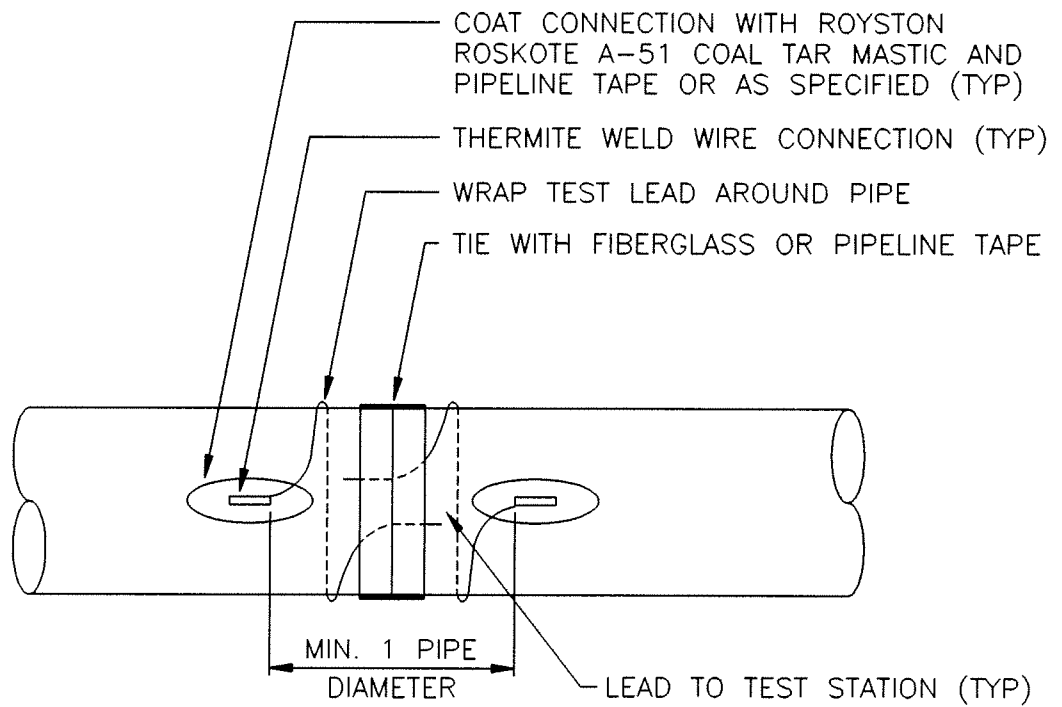

NO.	DATE	REVISION	APP'D	BY



**City of
Burnaby**
ENGINEERING DEPARTMENT

WIRE FASTENING DETAIL


DRAWN BY: J. KO

SCALE: N.T.S.

APPRV'D BY: MP

DATE: 97-05-14

BBY- W107

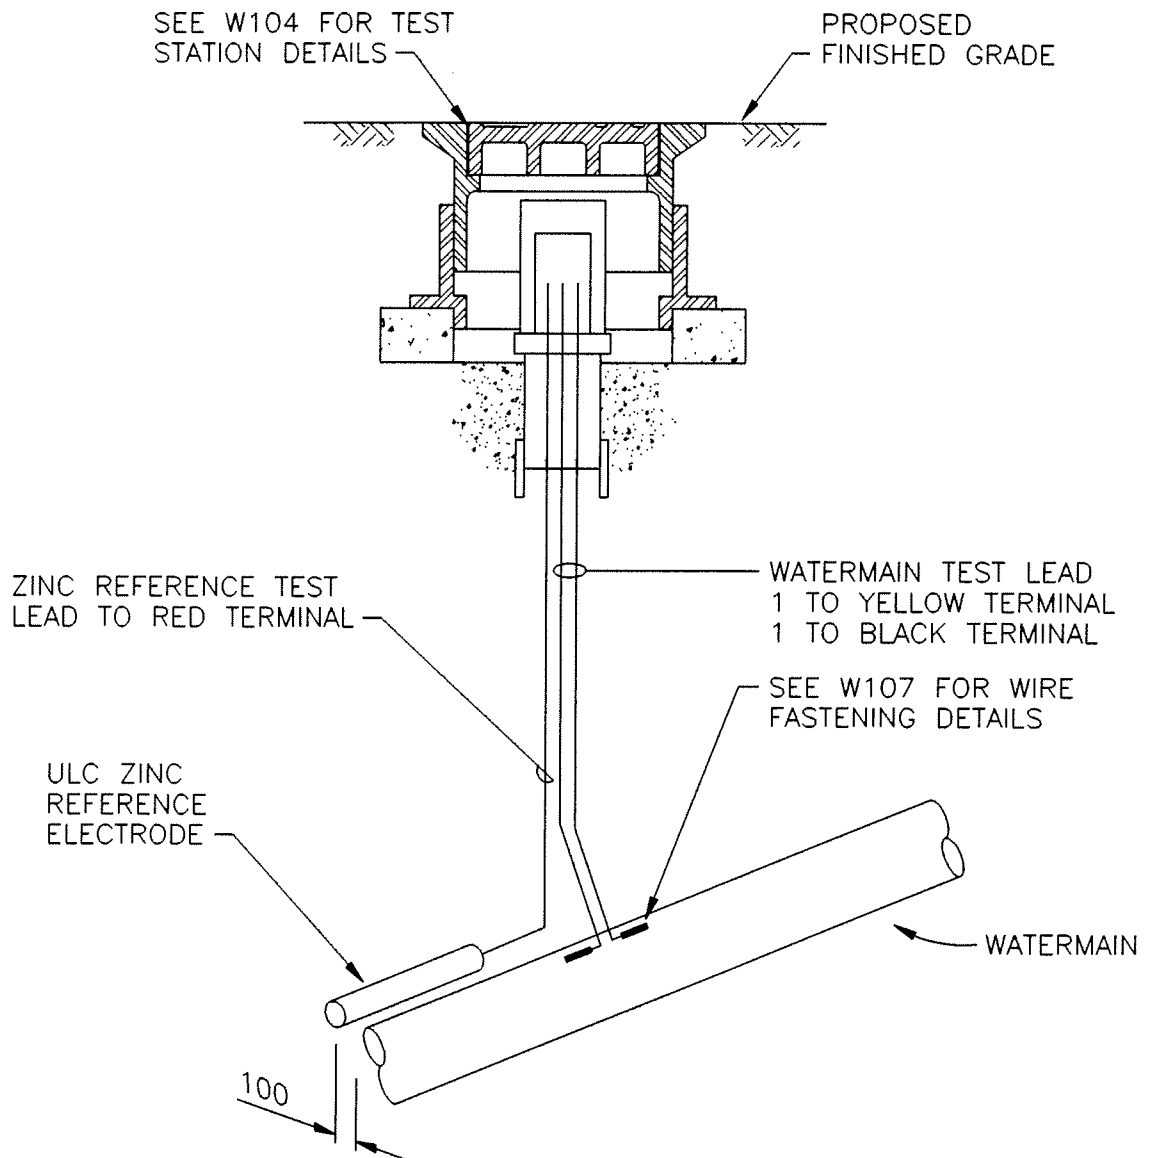

NOTES:

1. ALL CONDUCTORS SHALL BE STRANDED COPPER, INSULATED TYPE RWU90 X-LINK.
2. ALL CONDUCTORS SHALL BE #10 AWG AND COLOUR CODED AS SHOWN FOR TERMINAL COLOUR.

NO.	DATE	REVISION	APP'D	BY



**City of
Burnaby**
ENGINEERING DEPARTMENT

STANDARD TEST STATION


DRAWN BY: J. KO

SCALE: N.T.S.

APPRV'D BY: MP

DATE: 97-05-14

BBY- W108

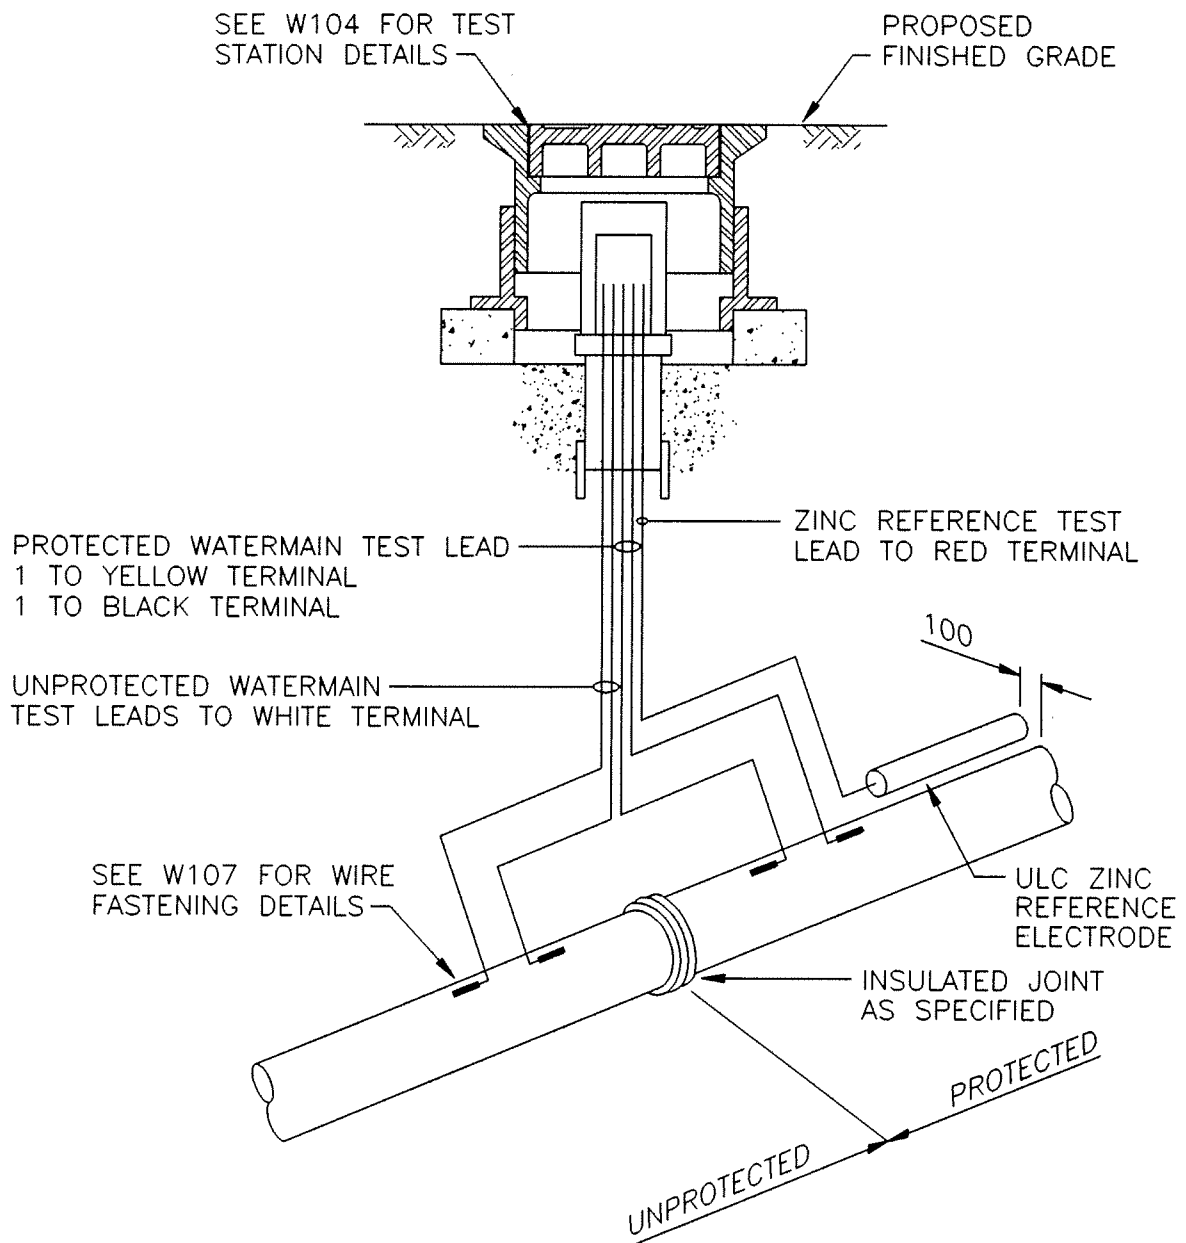

NOTES:

1. ALL CONDUCTORS SHALL BE STRANDED COPPER, INSULATED TYPE RWU90 X-LINK.
2. ALL CONDUCTORS SHALL BE #10 AWG AND COLOUR CODED AS SHOWN FOR TERMINAL COLOUR.

NO.	DATE	REVISION	APP'D	BY



**City of
Burnaby**
ENGINEERING DEPARTMENT

ISOLATION TEST STATION


DRAWN BY: J. KO

SCALE: N.T.S.

APPRV'D BY: MP

DATE: 97-05-14

BBY- W109

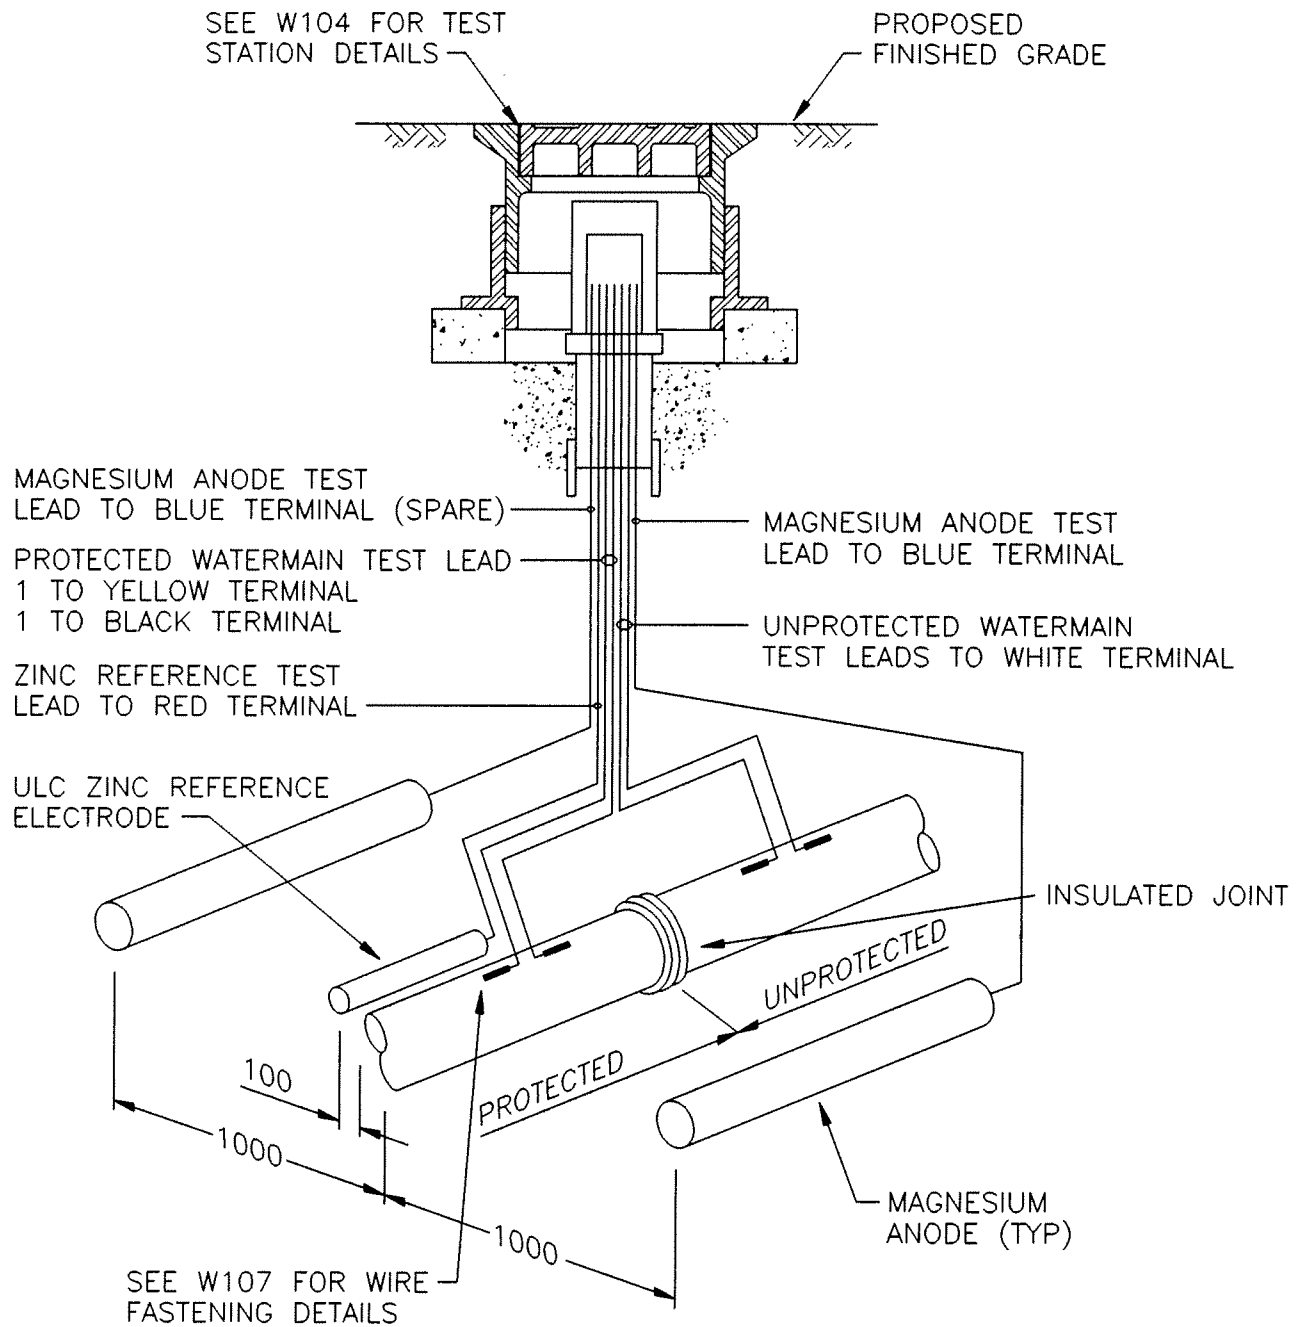

NOTES:

1. ALL CONDUCTORS SHALL BE STRANDED COPPER, INSULATED TYPE RWU90 X-LINK.
2. ALL CONDUCTORS SHALL BE #10 AWG AND COLOUR CODED AS SHOWN FOR TERMINAL COLOUR.

NO.	DATE	REVISION	APP'D	BY



**City of
Burnaby**
ENGINEERING DEPARTMENT

**SACRIFICIAL ANODE STATION
@ ISOLATION TEST POINT**


DRAWN BY: J. KO

SCALE: N.T.S.

APPRV'D BY: *MP*

DATE: 97-06-03

BBY- W110

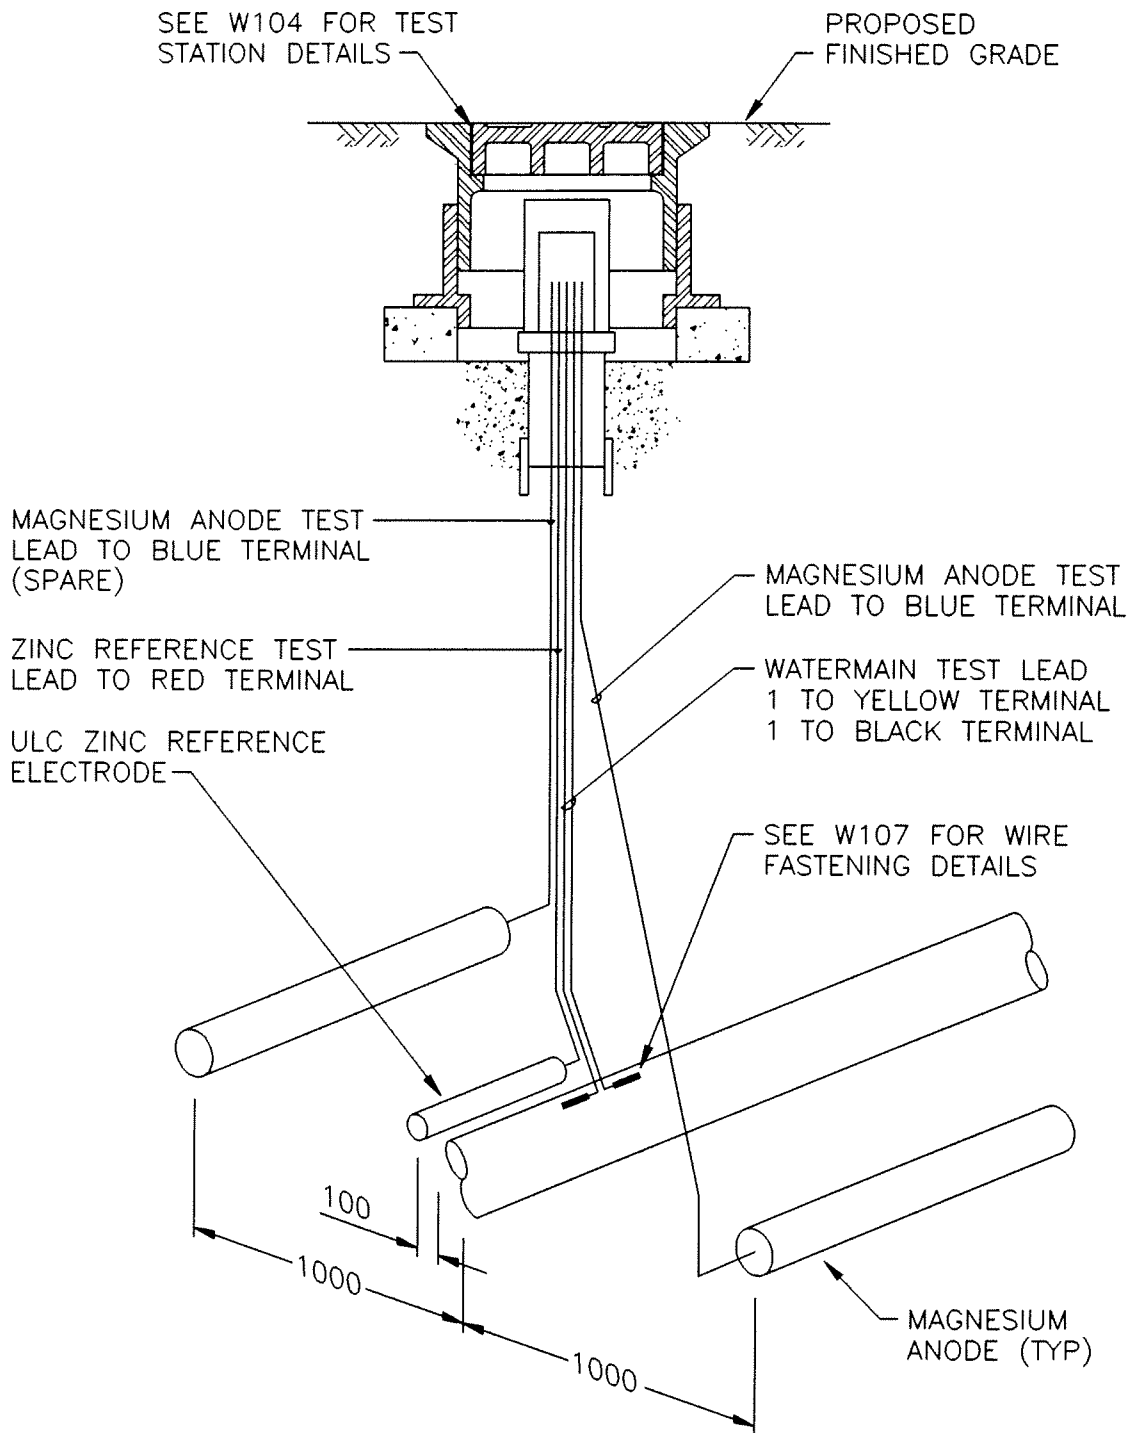

NOTES:

1. ALL CONDUCTORS SHALL BE STRANDED COPPER, INSULATED TYPE RWU90 X-LINK.
2. ALL CONDUCTORS SHALL BE #10 AWG AND COLOUR CODED AS SHOWN FOR TERMINAL COLOUR.

NO.	DATE	REVISION	APP'D	BY



STANDARD SACRIFICIAL ANODE STATION


DRAWN BY: J. KO

SCALE: N.T.S.

APPRV'D BY: *MP*

DATE: 97-05-14

BBY- W111

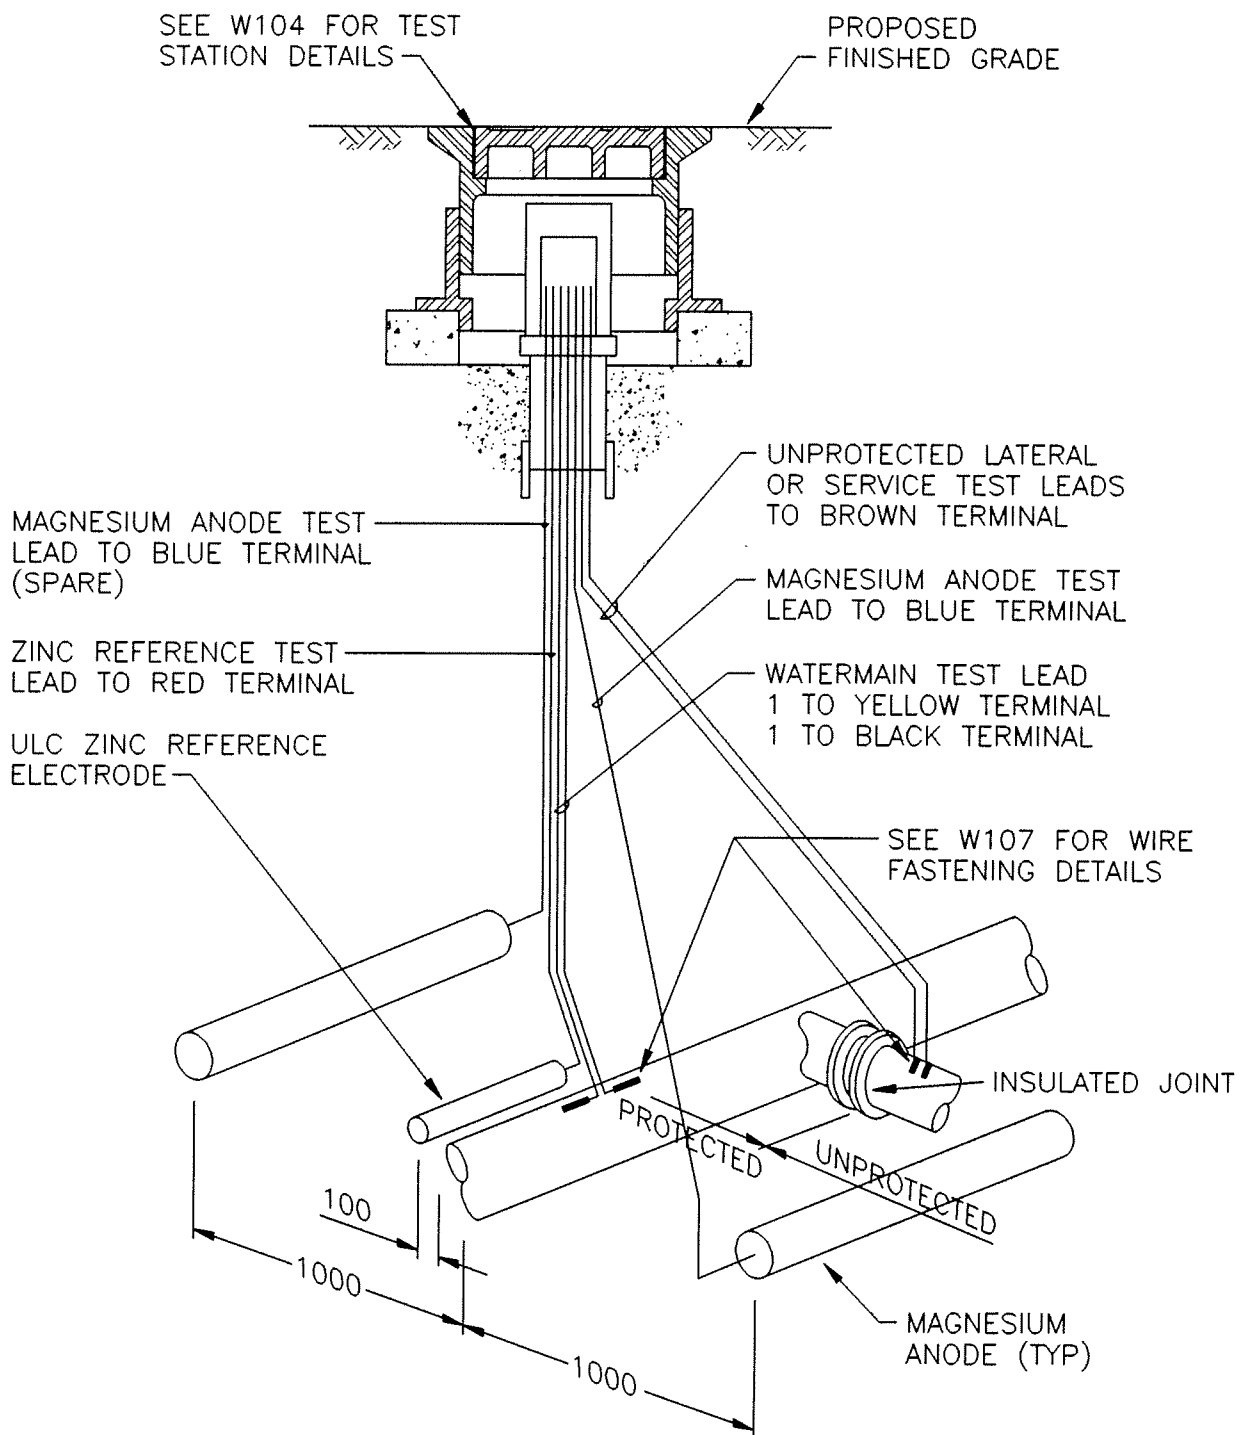

NOTES:

1. ALL CONDUCTORS SHALL BE STRANDED COPPER, INSULATED TYPE RWU90 X-LINK.
2. ALL CONDUCTORS SHALL BE #10 AWG AND COLOUR CODED AS SHOWN FOR TERMINAL COLOUR.

NO.	DATE	REVISION	APP'D	BY



**City of
Burnaby**
ENGINEERING DEPARTMENT

**SACRIFICIAL ANODE STATION WITH
LATERAL OR SERVICE CONNECTION**


DRAWN BY: J. KO

SCALE: N.T.S.

APPRV'D BY: *MP*

DATE: 97-06-02

BBY- W112

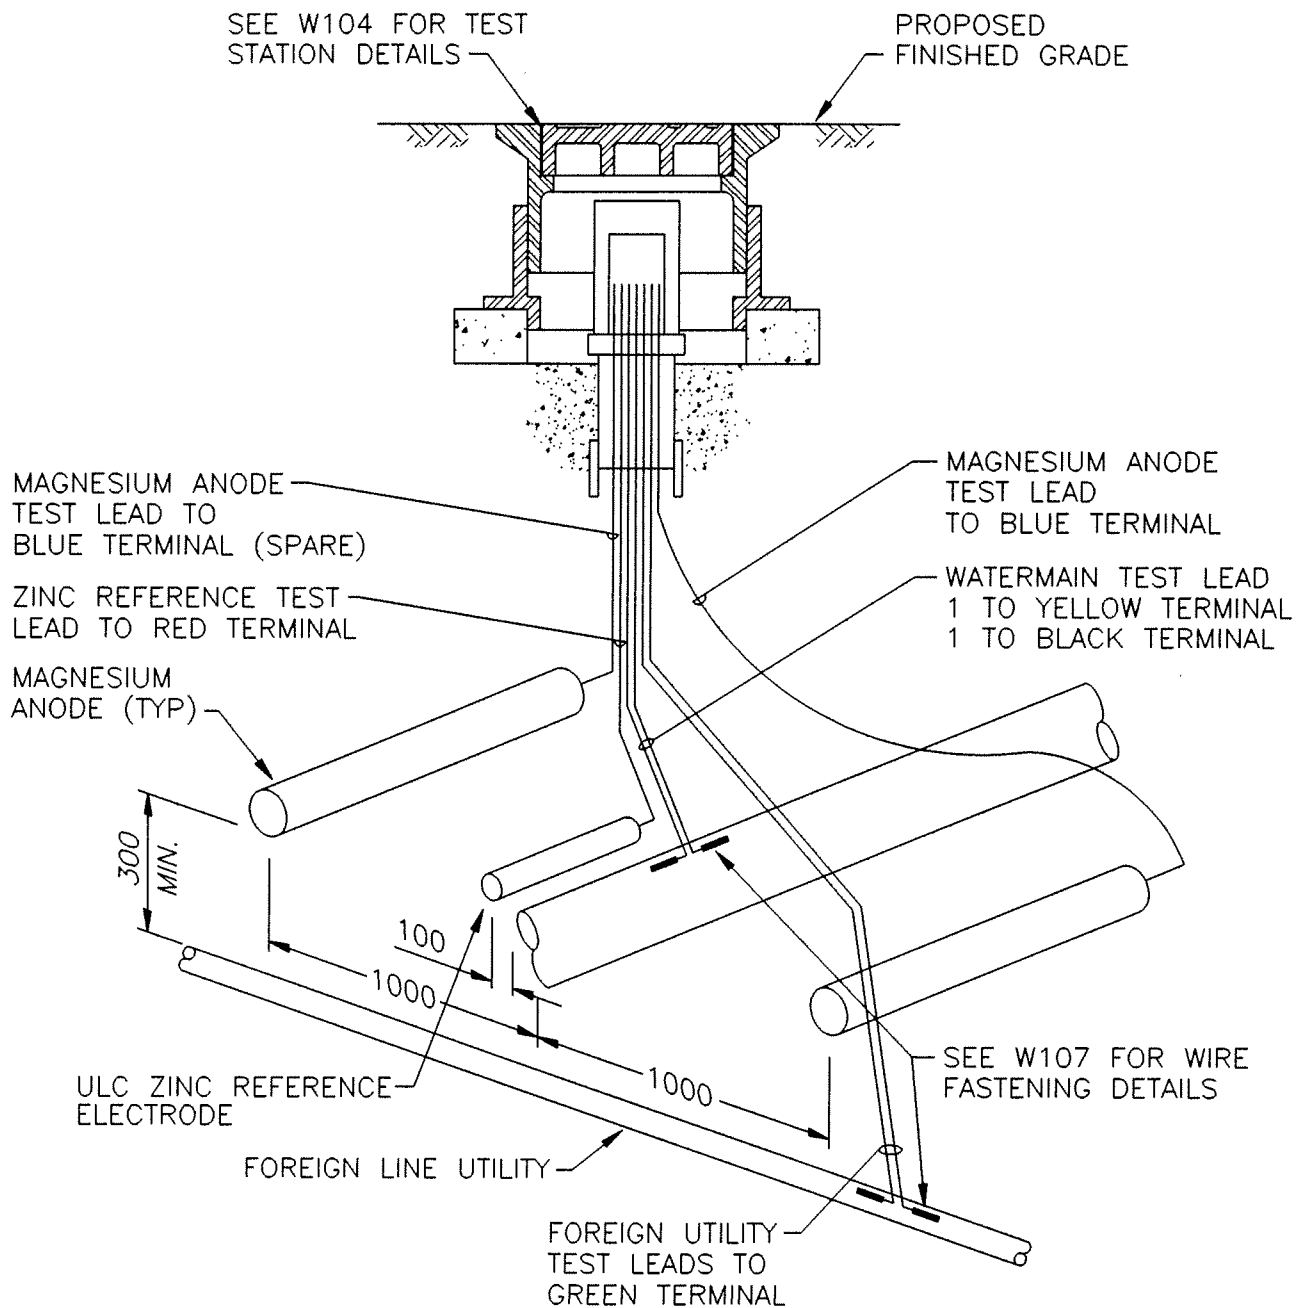

NOTES:

1. ALL CONDUCTORS SHALL BE STRANDED COPPER, INSULATED TYPE RWU90 X-LINK.
2. ALL CONDUCTORS SHALL BE #10 AWG AND COLOUR CODED AS SHOWN FOR TERMINAL COLOUR.
3. CONNECTION TO FOREIGN UTILITY AS PER THE UTILITY APPROVAL PERMIT.

NO.	DATE	REVISION	APP'D	BY



FOREIGN UTILITY TEST STATION

DRAWN BY: J. KO

SCALE: N.T.S.

APPRV'D BY: *MP*

DATE: 97-05-14

BBY- W113

BC HYDRO SERVICE
POINT (POLE OR BOX)
SEE E109 FOR SERVICE
POLE DETAIL

50mm $\varnothing$ RPVC SERVICE
CONDUIT 2#10 RW90

30A EEMAC 3R
SERVICE PANEL

6mm x 0.1m² CSA GALVANIZED
GROUND ELECTRODE PLATE

32mm $\varnothing$ RPVC TO
ANODE BED (DC POSITIVE)


RECTIFIER

32mm $\varnothing$ RPVC TO WATER MAIN
(DC NEGATIVE)

DI WATER MAIN

SEE W107 FOR WIRE
FASTING DETAIL

ARRANGEMENT SCHEMATIC

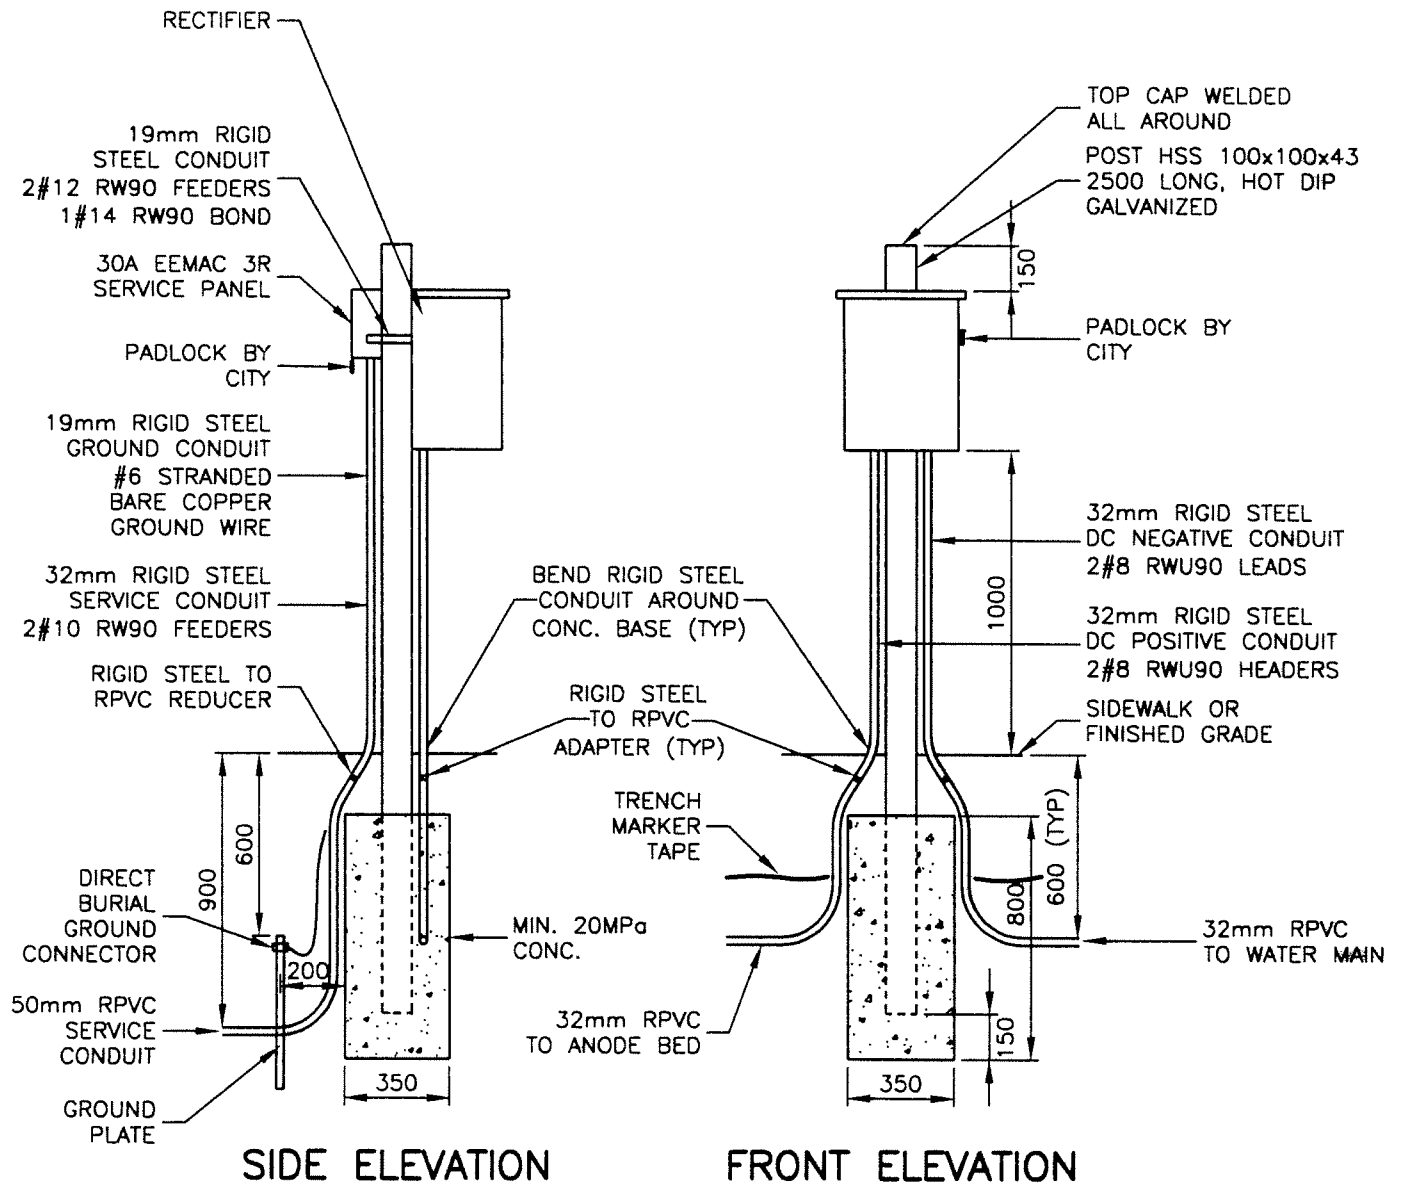

NO.	DATE	REVISION	APP'D	BY



**City of
Burnaby**
ENGINEERING DEPARTMENT

IMPRESSED CURRENT CATHODIC PROTECTION RECTIFIER INSTALLATION


DRAWN BY: HLOUIE

SCALE: N.T.S. /

APPRV'D BY: *[Signature]*

DATE: 99-02-18

BBY- W114

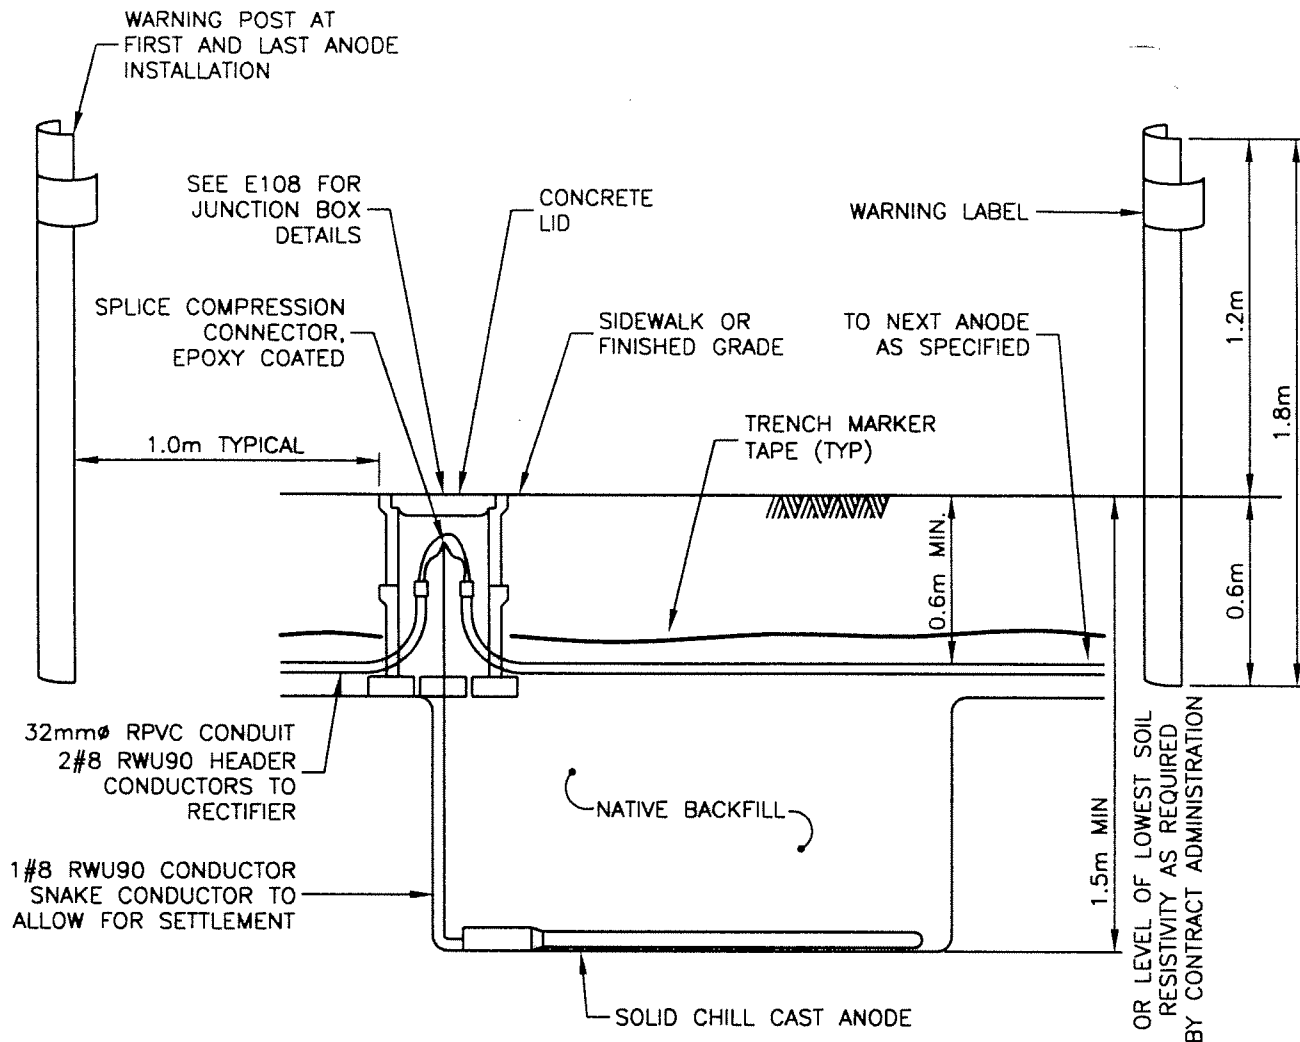

NOTES:

1. SPACE ANODES 6m APART WHEN 2 OR MORE ANODES ARE SPECIFIED
2. ALTERNATE ANODE CONNECTIONS TO HEADER CONDUCTORS WHEN 2 OR MORE ANODES ARE SPECIFIED
3. HEADER CONDUCTORS SPLICED TOGETHER AT LAST ANODE JUNCTION BOX TO PROVIDE CONTINUOUS LOOP TO RECTIFIER
4. COIL MIN. 0.5m OF CONDUCTORS IN JUNCTION BOX TO ALLOW FOR SETTLEMENT
5. JUNCTION BOX REQUIRED FOR FIRST & LAST ANODE CONNECTIONS. OTHER SPLICES MAY BE DIRECT BURIED AS APPROVED BY CONSTRUCTION ENGINEER

NO.	DATE	REVISION	APP'D	BY



**City of
Burnaby**
ENGINEERING DEPARTMENT

HORIZONTAL ANODE INSTALLATION


DRAWN BY: HLOUIE

SCALE: N.T.S. /

APPRV'D BY: *[Signature]*

DATE: 99-02-18

BBY- W115

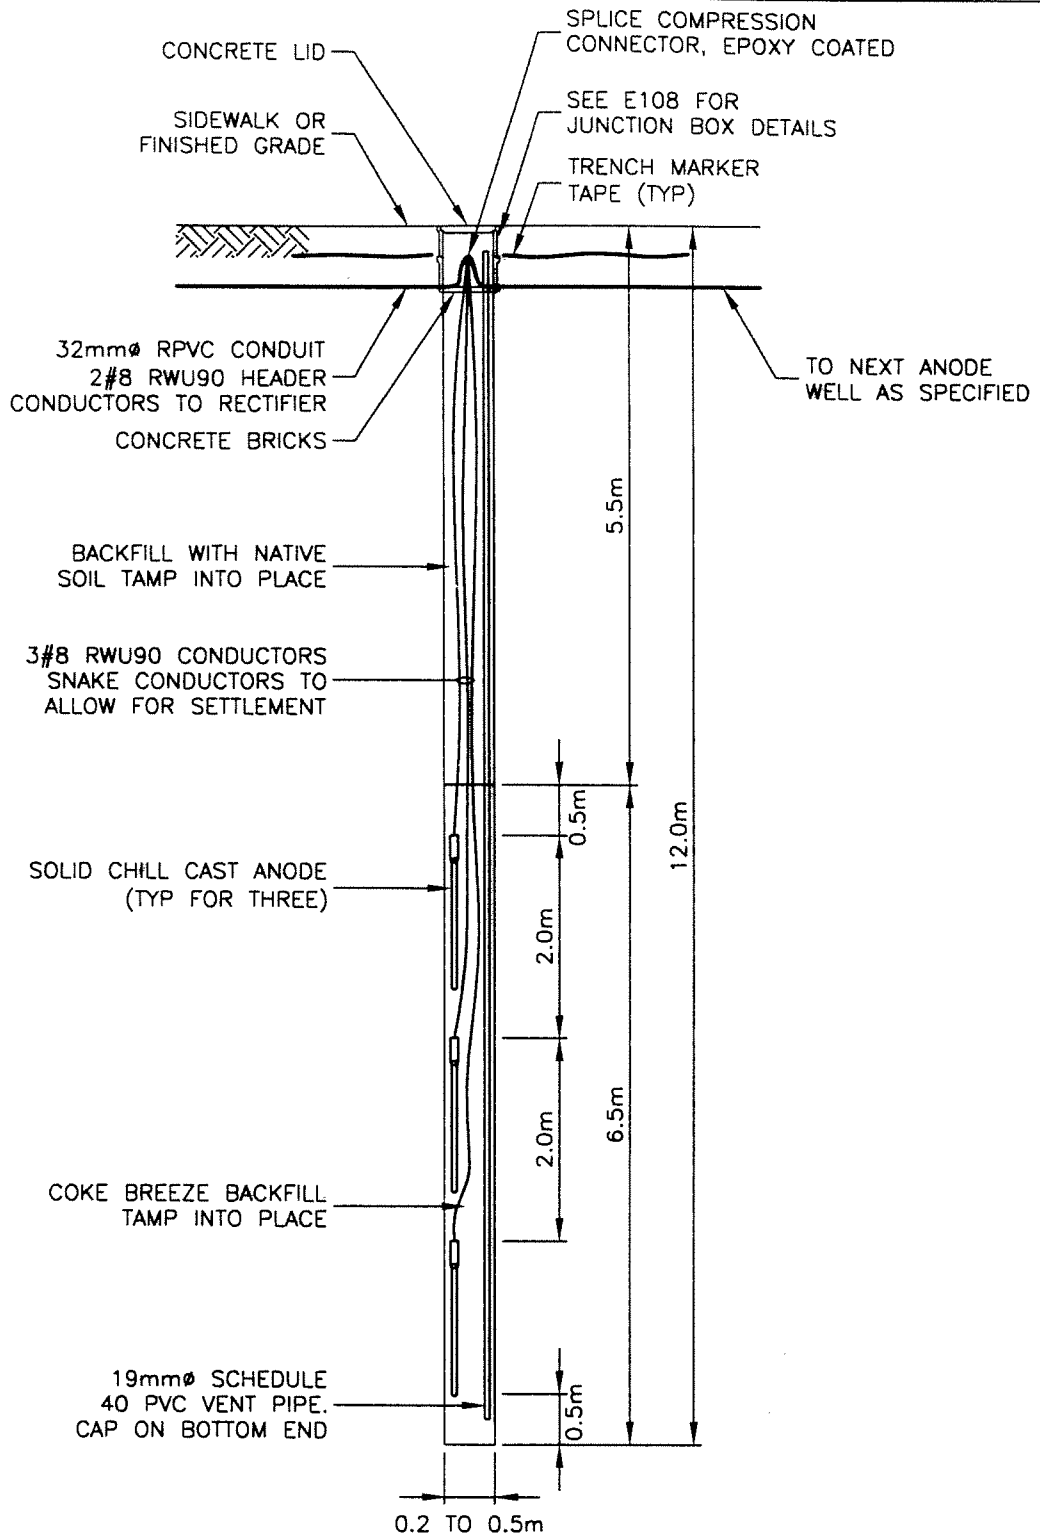

NOTES:

1. WHEN LESS THAN 3 ANODES ARE SPECIFIED, MAINTAIN MINIMUM COVER OF COKE BREEZE ABOVE AND BELOW ANODE AS SHOWN
2. ALTERNATE ANODE CONNECTIONS TO HEADER CONDUCTORS WHEN 2 OR MORE ANODES ARE SPECIFIED
3. HEADER CONDUCTORS SPLICED TOGETHER IN LAST WELL JUNCTION BOX TO PROVIDE CONTINUOUS LOOP TO RECTIFIER

NO.	DATE	REVISION	APP'D	BY




SEMI-DEEP ANODE WELL INSTALLATION


DRAWN BY: HLOUIE
APPRV'D BY: *DLW*

SCALE: N.T.S. /
DATE: 99-02-17


BBY- W116

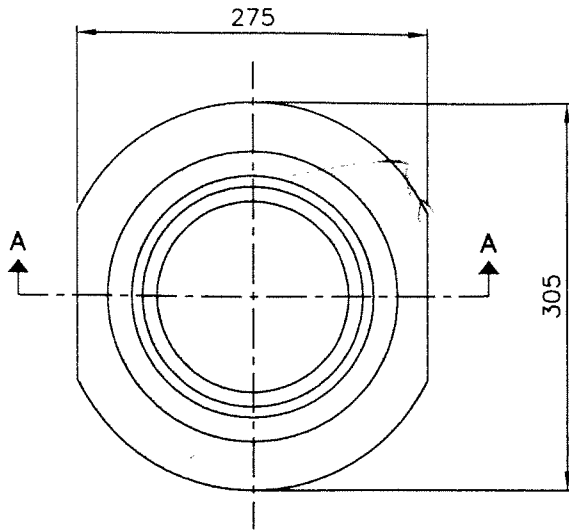


PLAN

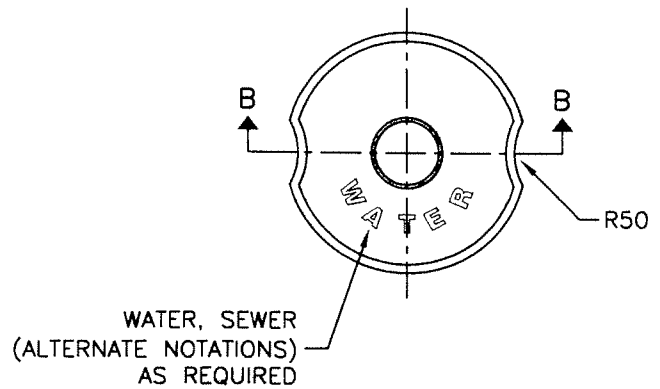

PLAN

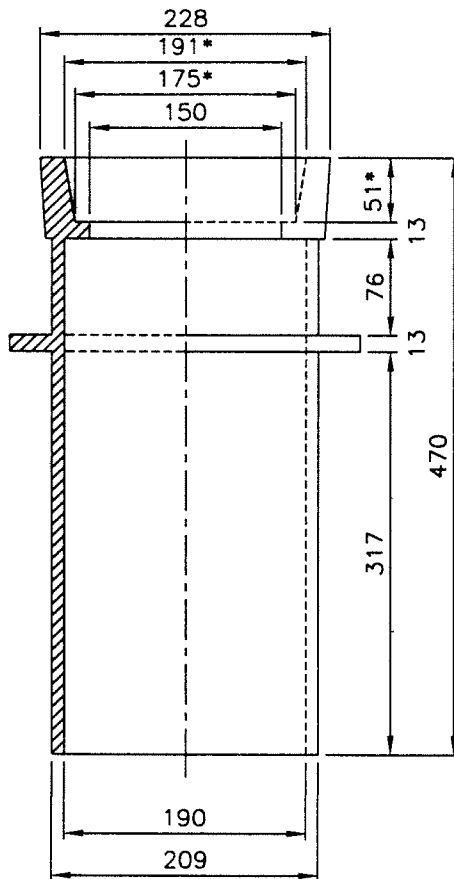

SECTION A-A
VALVE BOX

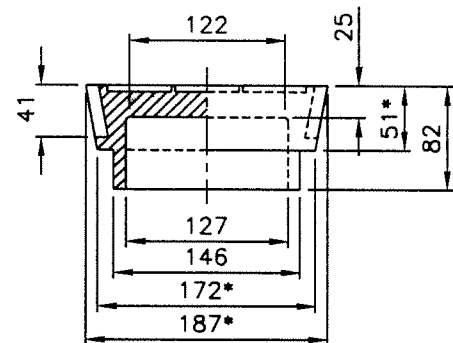

SECTION B-B
LID

NOTE:

1. CASTINGS SHALL MEET ASTM A48 CLASS 25 GREY IRON SPECIFICATIONS.
2. CASTING FINISH SHALL BE BITUMINOUS DIP COATED.
3. CASTINGS SHALL MEET MINIMUM WEIGHT REQUIREMENTS:
VALVE BOX & LID 38kg $\pm$ 5%
4. ALLOWABLE TOLERANCE ON VALVE BOX AND LID SEATING DIMENSIONS (*) SHALL BE $\pm$ 1%.
5. ALL DIMENSIONS IN mm.
6. NELSON-TYPE VALVE BOX SHALL BE INSTALLED IN ALL CONCRETE SURFACES AND BOULEVARDS


1	2002-06	REVISED SEATING DIMENSIONS	DKS	HL
NO.	DATE	REVISION	APP'D	BY



NELSON-TYPE VALVE BOX

DRAWN BY: J. KO SCALE: N.T.S.
APPRV'D BY: *[Signature]* DATE: 2000-02

BBY- W118

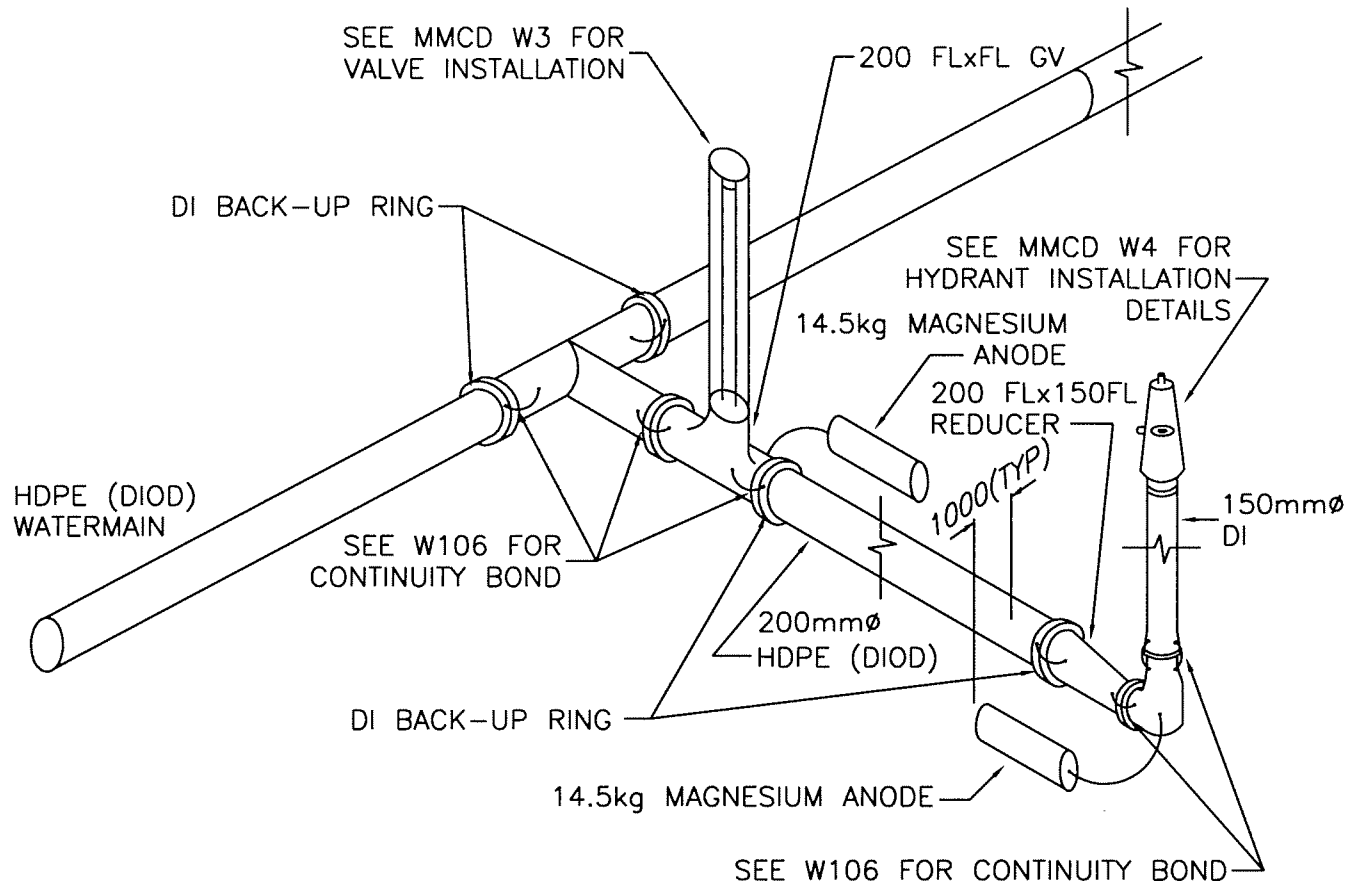

NOTE:

1. ALL HDPE PIPE TO BE DR11 DIOD.
2. HDPE PIPE TO HAVE FLANGE ADAPTER WITH A DI BACK-UP RING FOR CONNECTION TO ALL FITTINGS.
3. ALL BELOW GROUND DI PIPE AND FITTINGS TO BE COATED WITH PRIMER AND PETROLATUM TAPE.
4. BOND ALL CONNECTED DI FITTINGS TOGETHER.
5. PROVIDE 2 CONTINUITY BOND CONNECTIONS PER FITTING.
6. INSTALL ANODES PARALLEL TO HYDRANT CONNECTION PIPE.





1	2003/01	PRIMER AND BACK-UP RING ADDED		GF
NO.	DATE	REVISION	APP'D	BY



FIRE HYDRANT INSTALLATION FOR HDPE PIPE

DRAWN BY: J. KO	SCALE: N.T.S.
APPRV'D BY:	DATE: 2000-02-10

BBY- W119

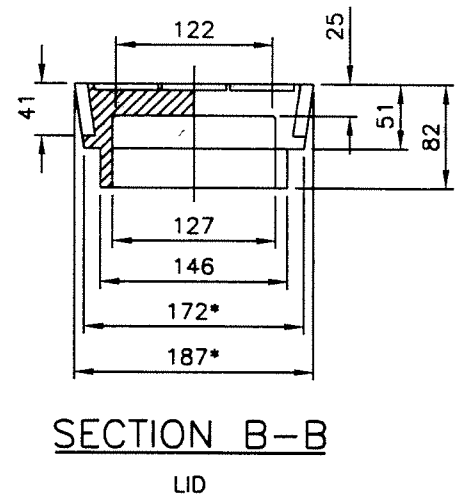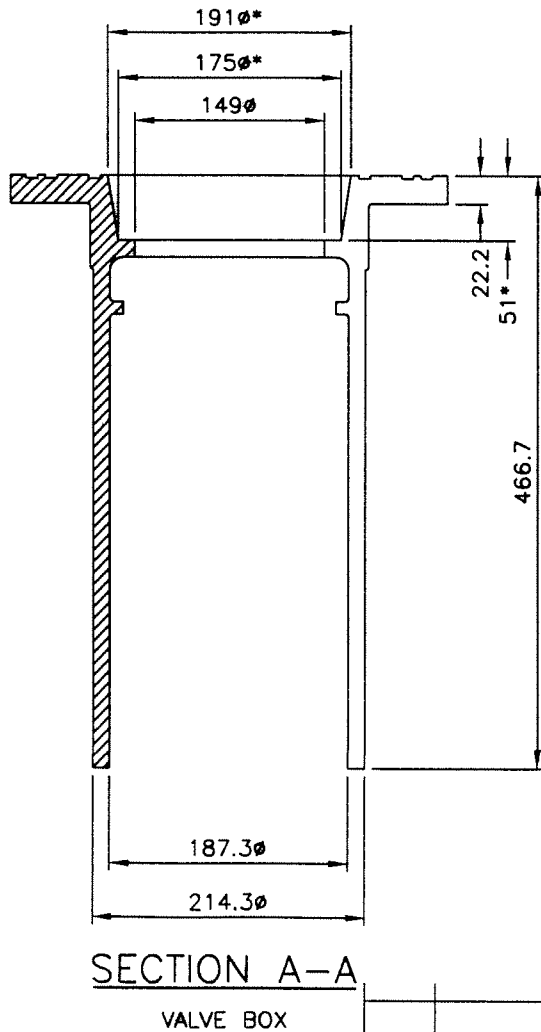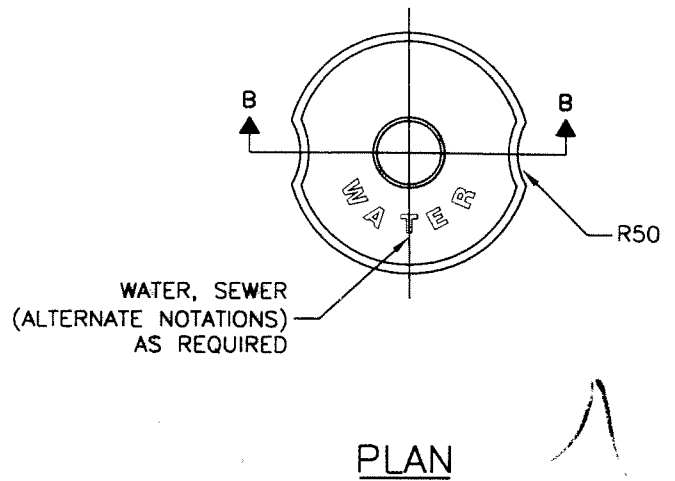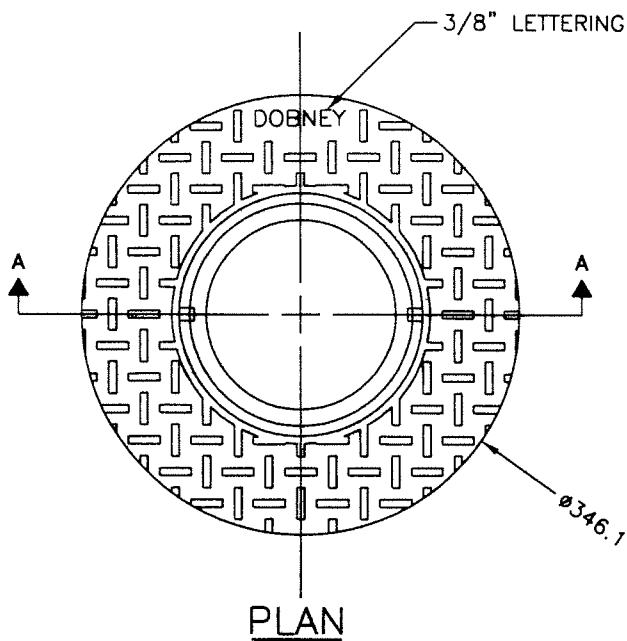

NOTE:

1. CASTINGS SHALL MEET ASTM A48 CLASS 25 GREY IRON SPECIFICATIONS.
2. CASTING FINISH SHALL BE BITUMINOUS DIP COATED.
3. CASTINGS SHALL MEET MINIMUM WEIGHT REQUIREMENTS: VALVE BOX 31 kg $\pm 5\%$ & VALVE LID 6kg $\pm 5\%$
4. ALLOWABLE TOLERANCE ON VALVE BOX AND LID SEATING DIMENSIONS (*) SHALL BE $\pm 1\%$
5. ALL DIMENSIONS IN mm.
6. MR6 VALVE BOX SHALL BE INSTALLED IN ALL ASPHALT PAVEMENT SURFACE


NO.	DATE	REVISION	APP'D	BY



MR6 VALVE BOX

DRAWN BY: HLOUJE SCALE: N.T.S.
 APPRV'D BY: *BBY* DATE: 2002-05-15

BBY- W120

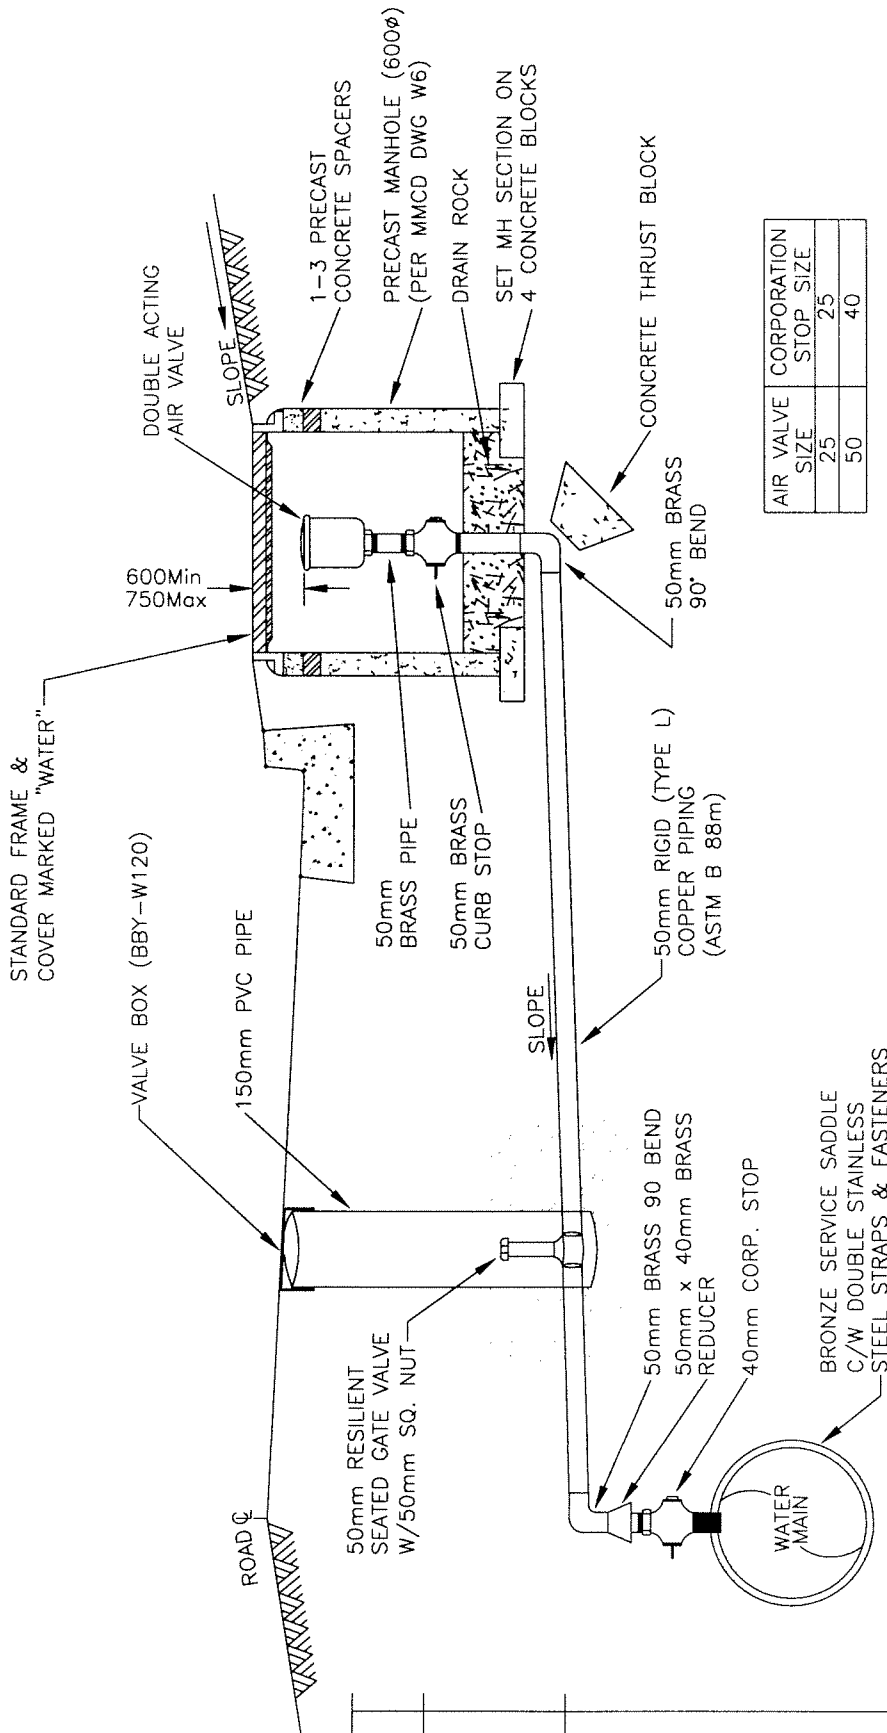

AIR VALVE SIZE	CORPORATION STOP SIZE
25	25
50	40

NOTE:

NOT TO BE USED IN AREAS WITH HIGH WATER TABLE. PROVIDE VENTING PIPE FROM AIR VALVE TO SURFACE C/W GOOSENECK WHERE SUBJECT TO FLOODING.

NO.	DATE	REVISION	APP'D	BY



City of Burnaby
ENGINEERING DEPARTMENT

AIR VALVE ASSEMBLY SHALLOW BURY APPLICATION

DRAWN BY: G.FUNK


SCALE: N.T.S.

APPRV'D BY: *[Signature]*

DATE: 2004-04-06

BBY-

W121

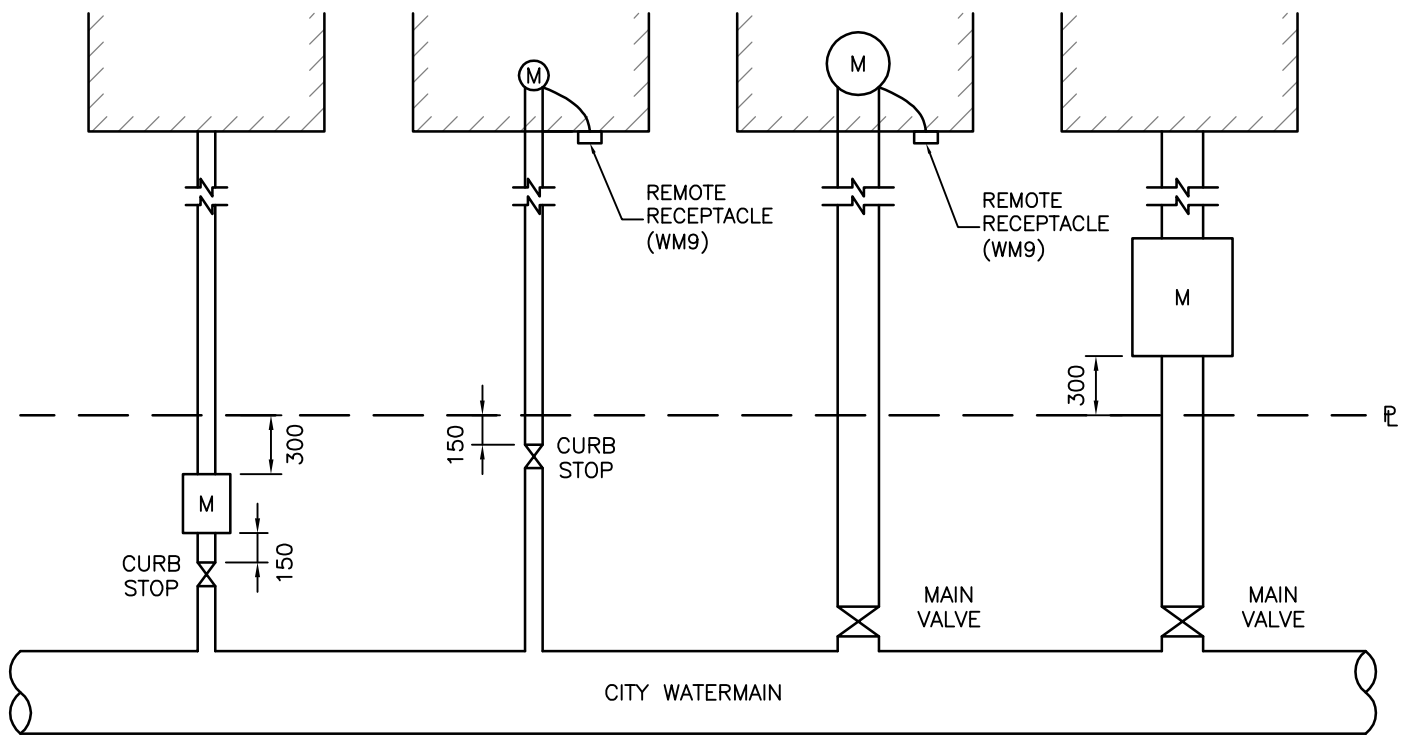


WM2a/b (19–25mm)
WM3 (38–50mm)

WM4 (19–25mm)

WM5 (38–250mm)

WM6 (75–250mm)

DOMESTIC SERVICE ONLY

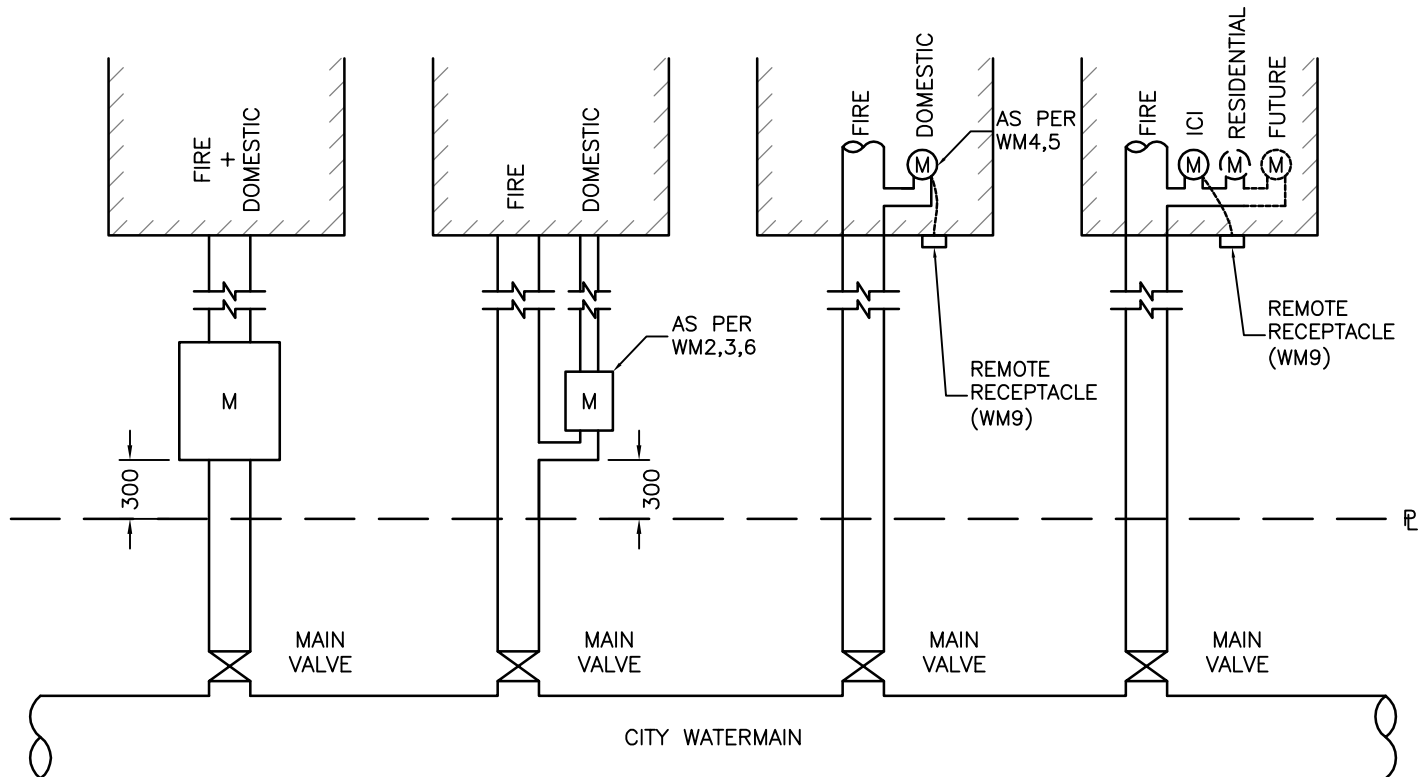

WM7
COMBINED OUTSIDE

SEPARATED OUTSIDE

SEPARATED INSIDE

WM8
MIXED USE
SEPARATED INSIDE

DOMESTIC + FIRE SERVICES

NO.	DATE	REVISION	APP'D	BY



GENERAL LAYOUT FOR TYPICAL WATER METER INSTALLATIONS

DRAWN BY: URBAN


SCALE: N.T.S.

APPRV'D BY:

DATE: 2016-03-22

BBY-

WM1

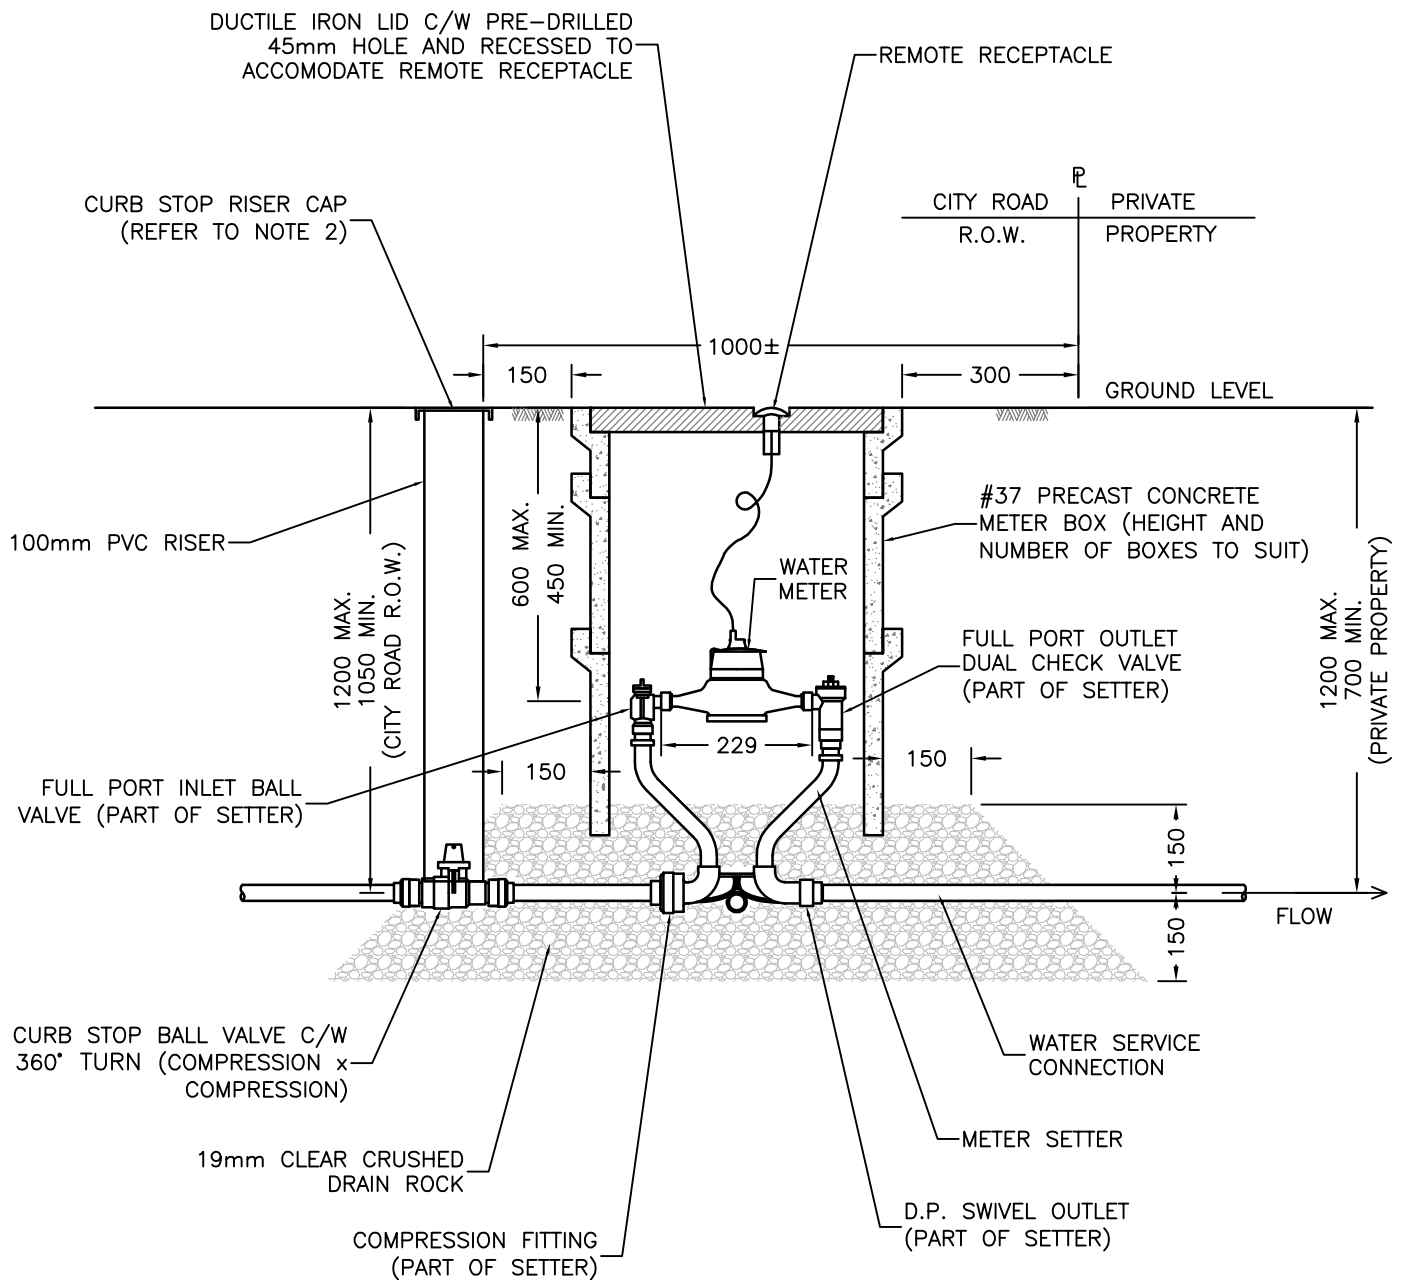

NOTES:

1. THIS DRAWING SHOULD BE REVIEWED IN CONJUNCTION WITH THE CITY OF BURNABY WATER METER DESIGN GUIDELINES AND SUPPLEMENTARY SPECIFICATIONS.
2. FOR CURB STOP RISERS, DUCTILE IRON LID TO BE PROVIDED IN LANDSCAPED AREAS. NELSON BOX TO BE INSTALLED IN DRIVEWAYS OR OTHER HARD SURFACES.
3. ALL DIMENSIONS ARE IN MILLIMETRES.

NO.	DATE	REVISION	APP'D	BY




OUTSIDE INSTALLATION
FOR 19mm AND 25mm METERS

DRAWN BY: URBAN
APPRV'D BY:

SCALE: N.T.S.
DATE: 2016-03-22

BBY- WM2a

BBY- WM2b

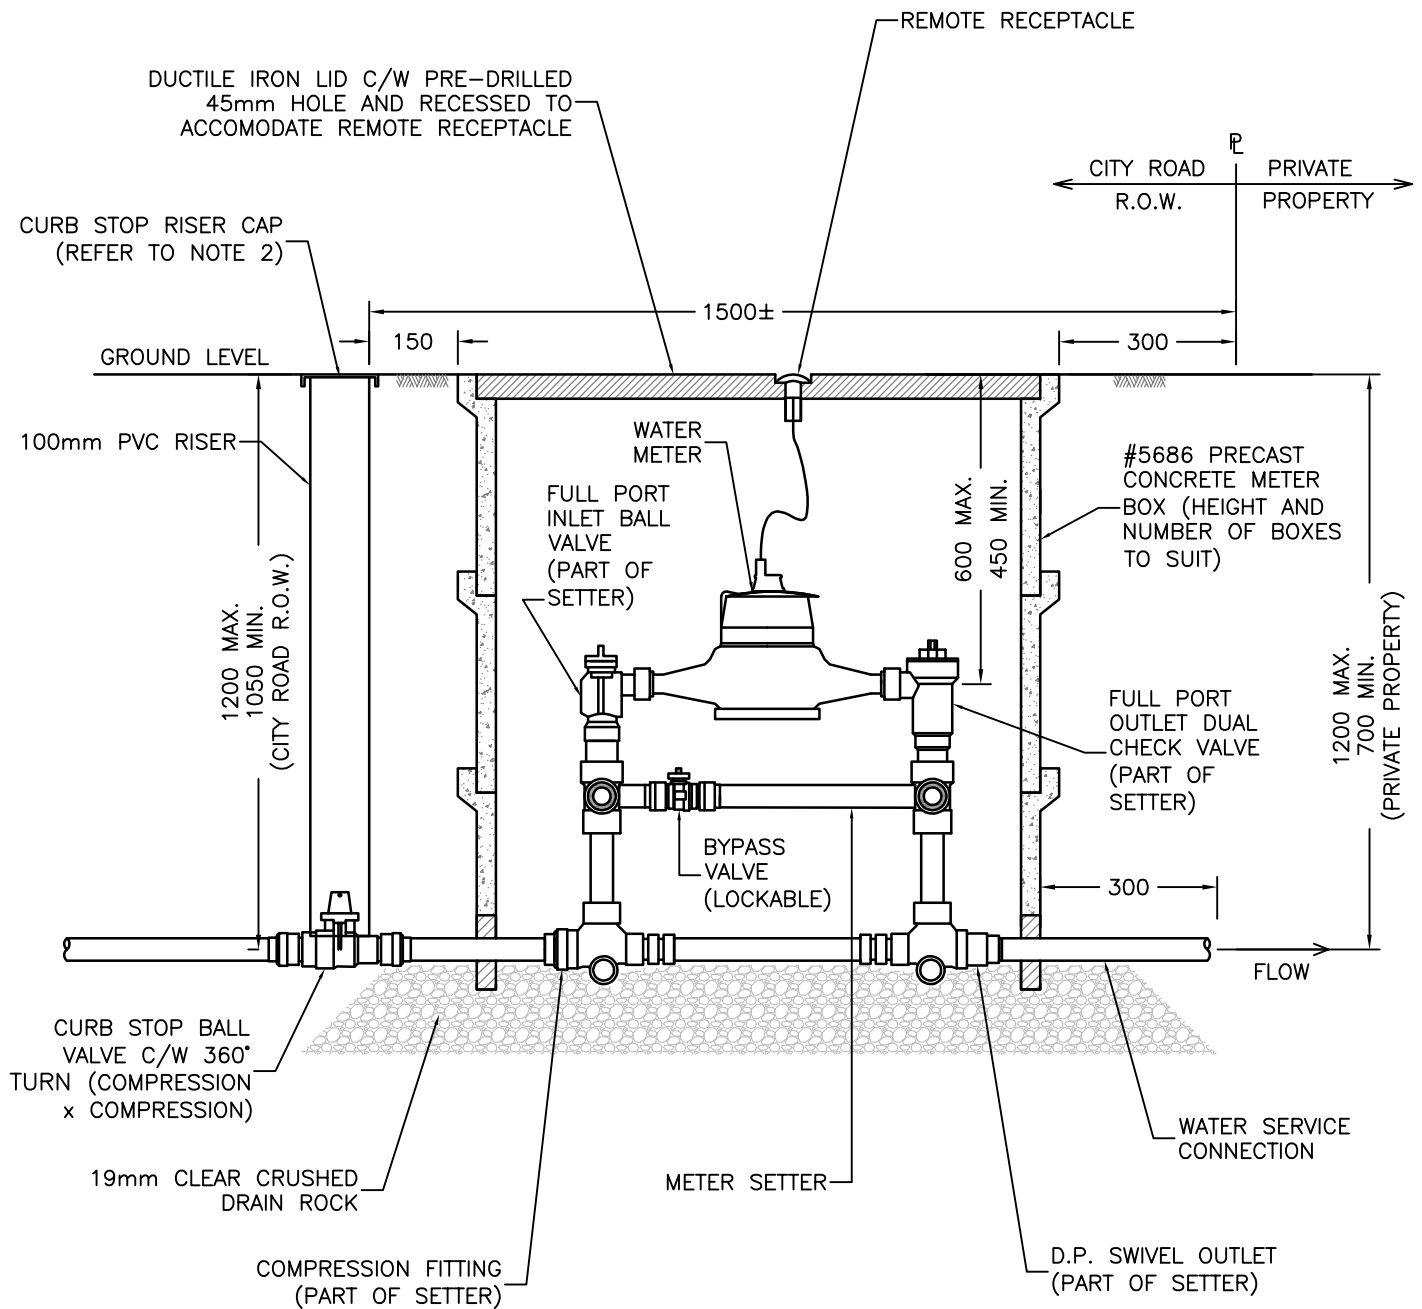

NOTES:

1. THIS DRAWING SHOULD BE REVIEWED IN CONJUNCTION WITH THE CITY OF BURNABY WATER METER DESIGN GUIDELINES AND SUPPLEMENTARY SPECIFICATIONS.
2. FOR CURB STOP RISERS, DUCTILE IRON LID TO BE PROVIDED IN LANDSCAPED AREAS. NELSON BOX TO BE INSTALLED IN DRIVEWAYS OR OTHER HARD SURFACES.
3. ALL DIMENSIONS ARE IN MILLIMETRES.

NO.	DATE	REVISION	APP'D	BY



OUTSIDE INSTALLATION FOR 38mm AND 50mm METERS

DRAWN BY: URBAN

SCALE: N.T.S.

APPRV'D BY:

DATE: 2016-03-22




BBY-

WM3

CONCRETE AND MISCELLANEOUS DETAILS


BBY-C101	Sidewalk Details [L346]
BBY-C102	Sidewalk Crossing Details [L346]
BBY-C103	Monolithic Curb & Sidewalk Details [L1372]
BBY-C104	Wheelchair Ramp [L1501]
BBY-C105	Curb Details [L785]
BBY-C106	Typical Pipe Barrier for Sidewalks [L1063]
BBY-C107	Tree Surround
BBY-C108	Drain Tile Details [L345]
BBY-C109	Stair Details [L1488]
BBY-C110	Standard Arrangement of Connector Walks & Steps to Properties Below Street Level when Retaining Wall is Required [L1488]
BBY-C111	Standard Arrangement of Connector Walks & Steps to Properties Above Street Level when Retaining Wall is Required [L1491]
BBY-C112	Standard Arrangement of Connector Walks & Steps to Properties Above Street Level when Retaining Wall is Not Required [L1493]
BBY-C113	Standard Arrangement of Connector Walks & Steps to Properties Below Street Level when Retaining Wall is Not Required [L1494]
BBY-C114	Standard Arrangement of Connector Walks & Steps to Properties Above Street Level where Retaining Wall is Required and Wall Exists at Property Line [L1495]
BBY-C115	Standard Arrangement of Connector Walks & Steps to Properties Below Street Level where Retaining Wall is Required and Wall Exists at Property Line [L1496]
BBY-C116	Gravity Retaining Walls [L602]
BBY-C117	Integrated Retaining Wall & Curb Sidewalk [L769]
BBY-C118	Split Stone Revetment [L1247]
BBY-C119	Pipe Railing Detail [L1505]
BBY-C120	Single Gate Details [L2707]
BBY-C121	Trail Bollard
BBY-C122	Precast Reinforced Concrete Barrier [L1654]
BBY-C123	Survey Monument

SEE C104 FOR
WHEELCHAIR RAMP.

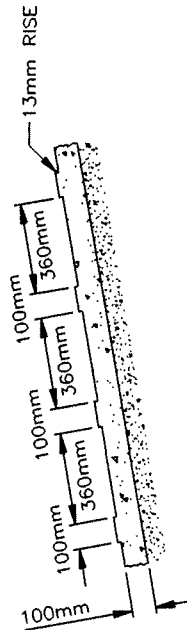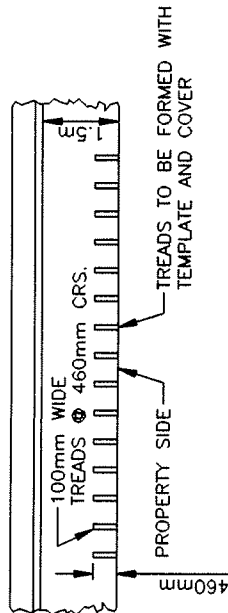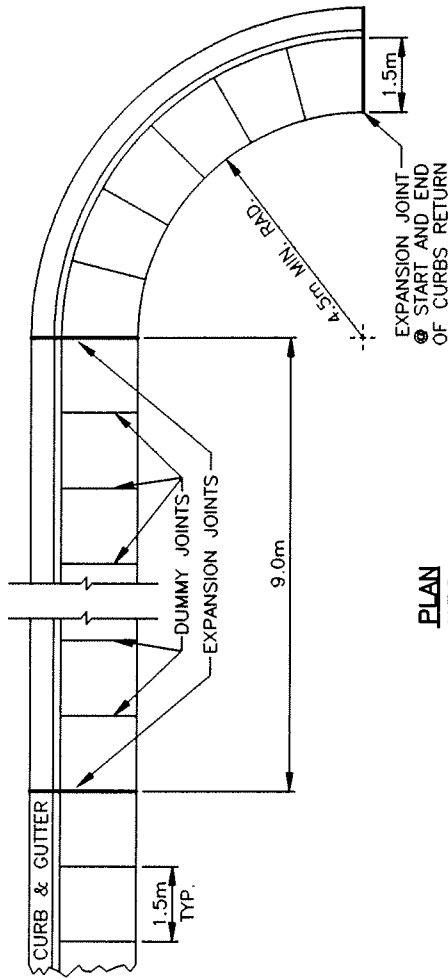

TREADS TO BE APPLIED WHERE
ROAD GRADIENTS EXCEED 16%

SEE MMCD C5
FOR CURB TYPE
SECTION OF TREAD
N.T.S.

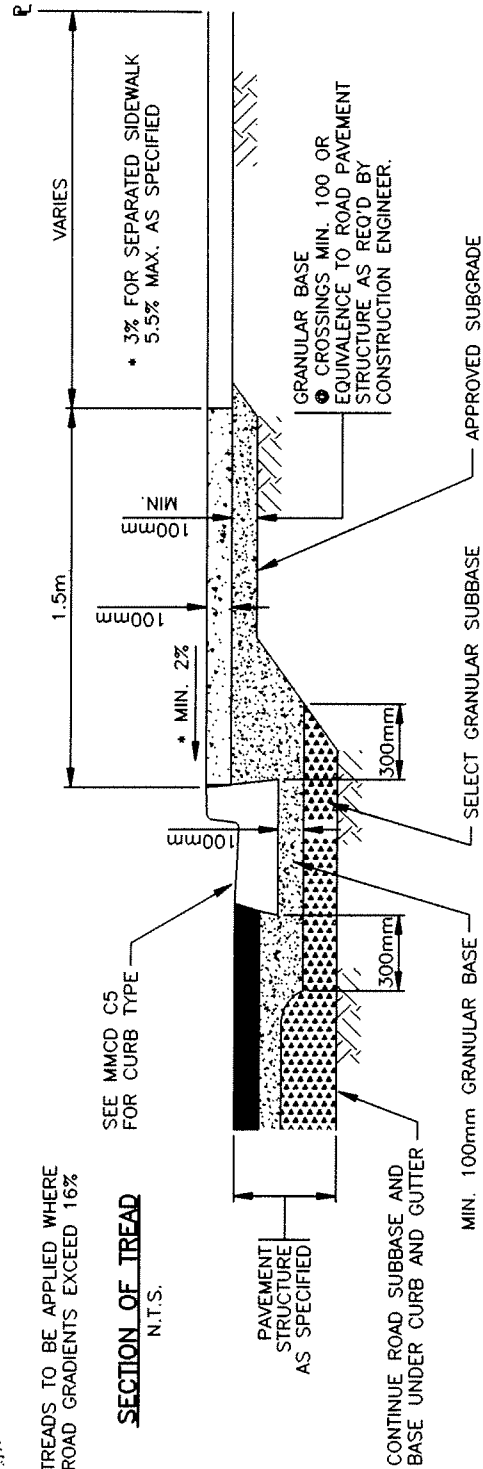

SECTION A-A


1	97/01	GENERAL REVISION (L346)	JK
NO.	DATE	REVISION	APP'D BY




SIDEWALK DETAILS

DRAWN BY: SCALE: N.T.S.
APPRV'D BY: DATE: MAY 69

BBY- C101

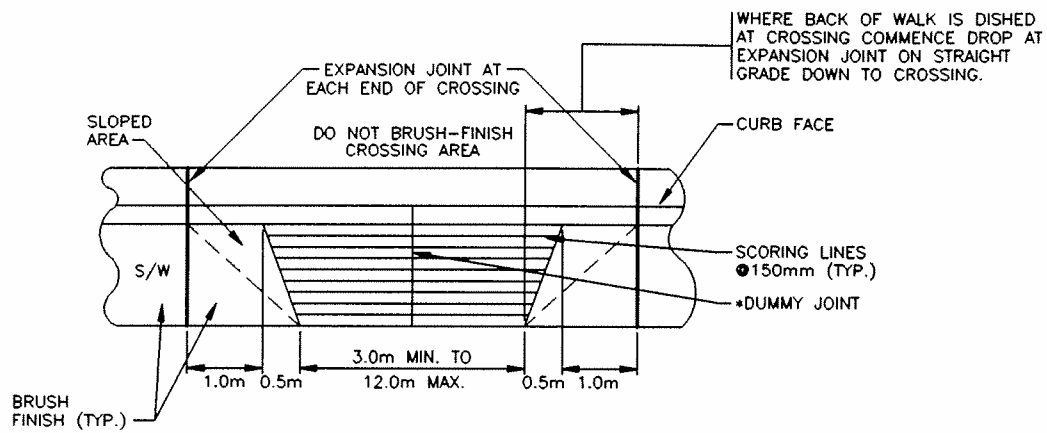


TYPICAL ABUTTING SIDEWALK CROSSING
N.T.S.

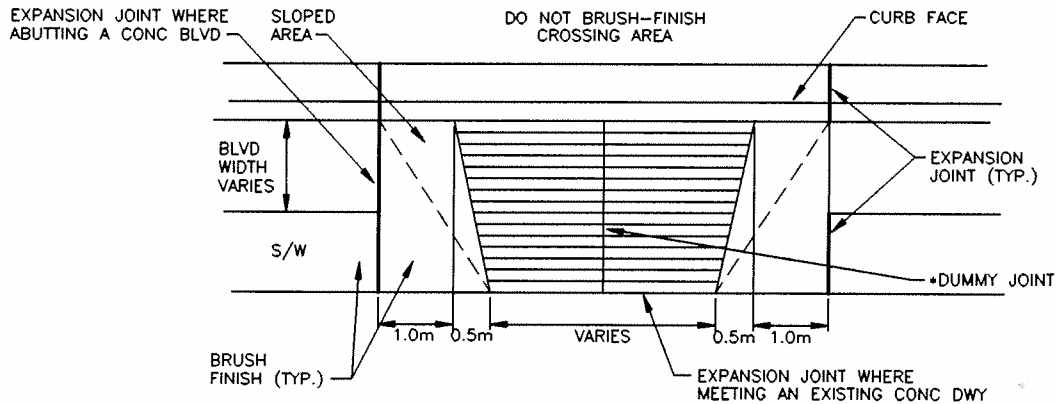

TYPICAL SEPARATED SIDEWALK CROSSING
N.T.S.

CROSSING THICKNESS
RESIDENTIAL - 140mm
MULTI-FAMILY, LANE, COMMERCIAL, INDUSTRIAL - 190mm

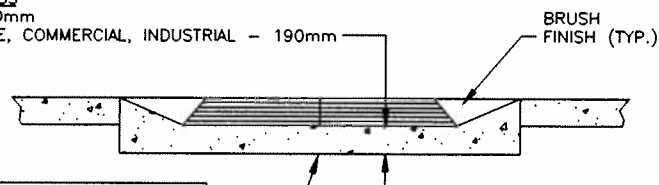

HEIGHT OF CURB LIP FOR CROSSING
40mm - FOR CROWN PAVEMENT
25mm - HIGH SIDE-CROSS FALL PAVEMENT
50mm - LOW SIDE-CROSS FALL PAVEMENT
50mm - ALL REVERSE OR DISHED CROSSINGS

- NOTE:**
1. MAXIMUM DISH FOR BACK OF WALK 100mm.
2. * WHERE DRIVEWAY WIDTH EXCEEDS 6m, DUMMY JOINT SHALL BE A CONTROL JOINT.


1	97/01	GENERAL REVISION (L346)	JK
NO.	DATE	REVISION	APP'D BY



SIDEWALK CROSSING DETAILS

DRAWN BY: SCALE: N.T.S.
APPRV'D BY: DATE: MAY 69

BBY- C102

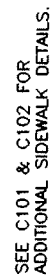

1	97/01	GENERAL REVISION (L1372)		JK
NO.	DATE	REVISION	APP'D	BY



**City of
Burnaby**
ENGINEERING DEPARTMENT

MONOLITHIC CURB & SIDEWALK DETAILS

DRAWN BY:

SCALE: N.T.S.

APPRV'D BY:

DATE: SEP 72

BBY- C103

3 SCORING LINES - 1.5m LONG
 • 150mm SPACING FOR CENTRE
 OF RAMP. SEE DETAIL.


SEE MMCD C5
 FOR CURB TYPE

STANDARD BRUSHED
 FINISH (TYP.)


DUMMY JOINTS

$\pm 12\%$
 X-FALL


SEE C101 & C103
 FOR SIDEWALK DETAILS

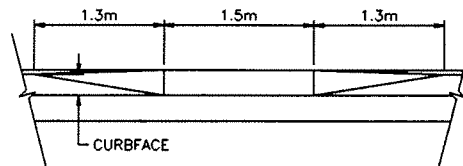


FRONT ELEVATION

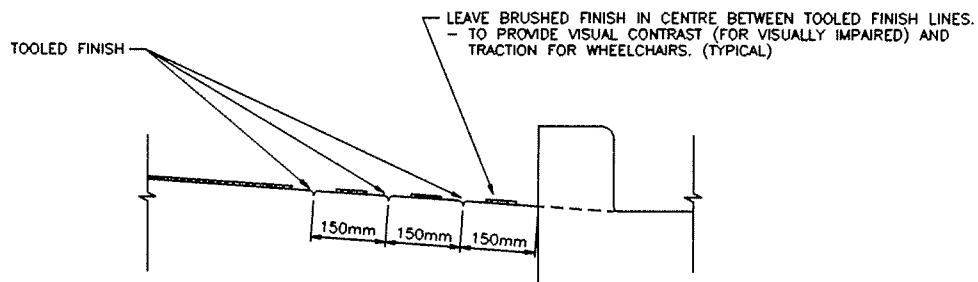

DETAIL

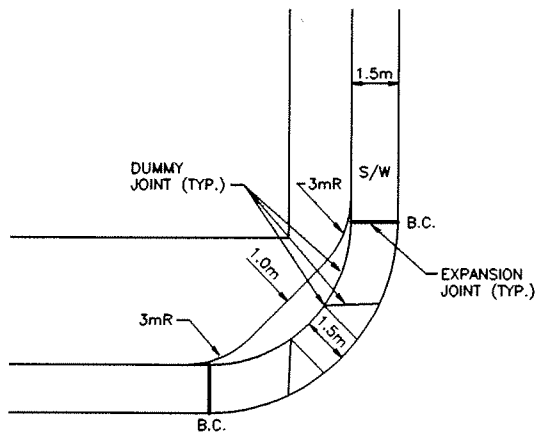

ABUTTING WALK APPLICATION

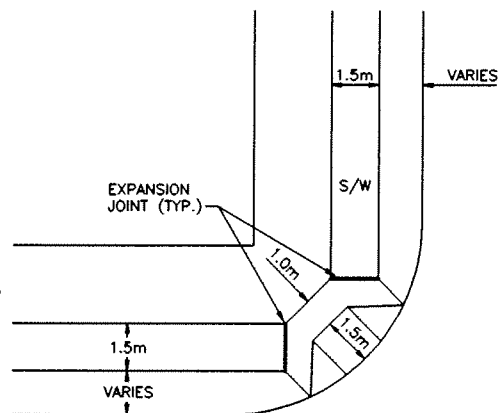

SEPARATED WALK APPLICATION

1	97/01	GENERAL REVISION (L1501)	BA	JK
NO.	DATE	REVISION	APP'D	BY



City of
Burnaby
 ENGINEERING DEPARTMENT

WHEELCHAIR RAMP


DRAWN BY:

SCALE: N.T.S.


APPRV'D BY:

DATE: NOV 78


BBY- C104

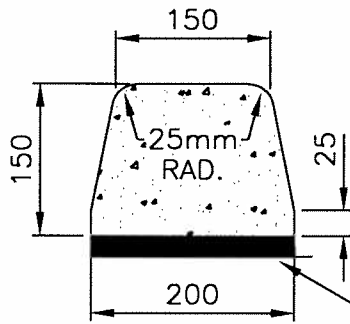


(TYPE C)
CONCRETE OR ASPHALT
AS SPECIFIED.

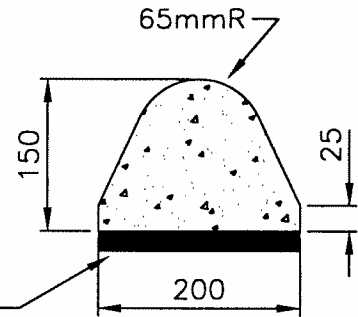


(TYPE E)
CONCRETE OR ASPHALT
AS SPECIFIED.

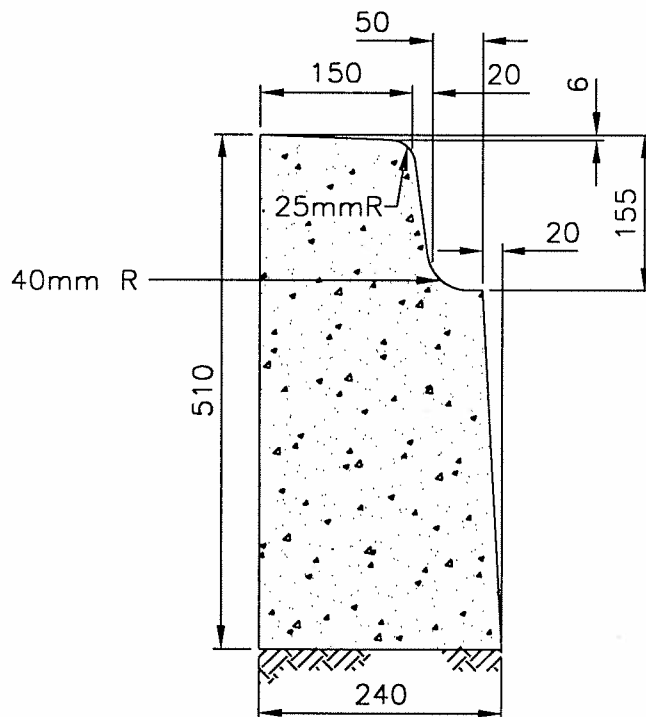

(TYPE D)

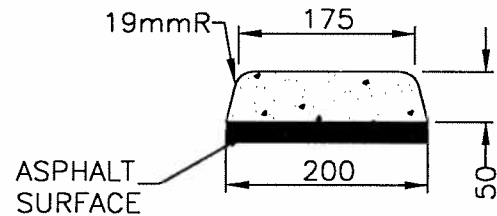

(TYPE F)
ASPHALT

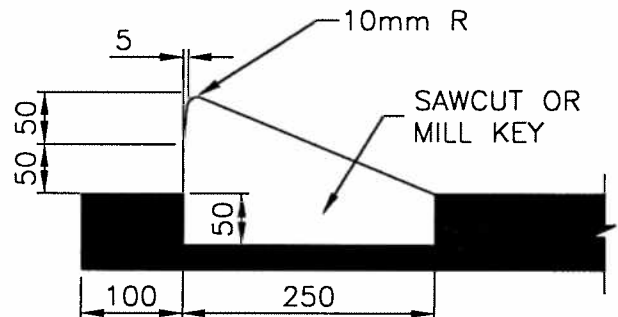

MEDIAN CURB
WHEELCHAIR LETDOWN


3	2000/01	MEDIAN CURB WHEELCHAIR LETDOWN ADDED	JK
2	99/04	TYPE F CURB ADDED	HL
1	97/01	GENERAL REVISION (L785)	JK
NO.	DATE	REVISION	APP'D BY




CURB DETAILS

DRAWN BY: SCALE: N.T.S.
APPRV'D BY: DATE: JAN 74


BBY- C105

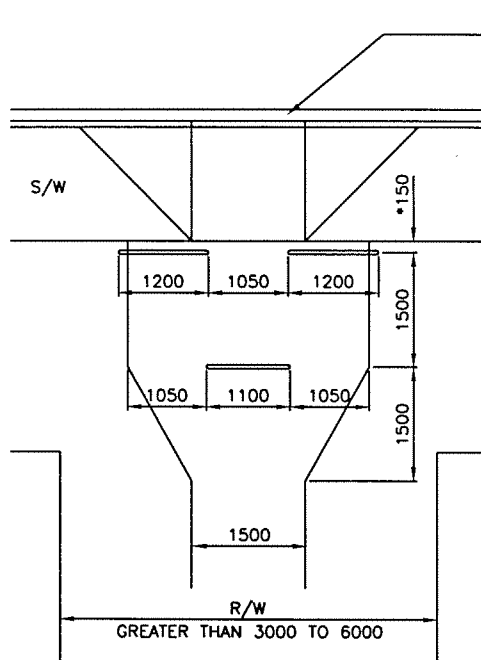


WALKWAY ON WIDE R/W
NO STAIRS

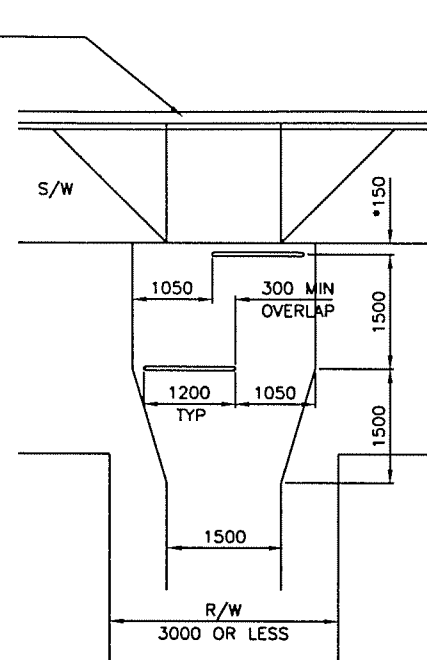

WALKWAY ON NARROW R/W
NO STAIRS

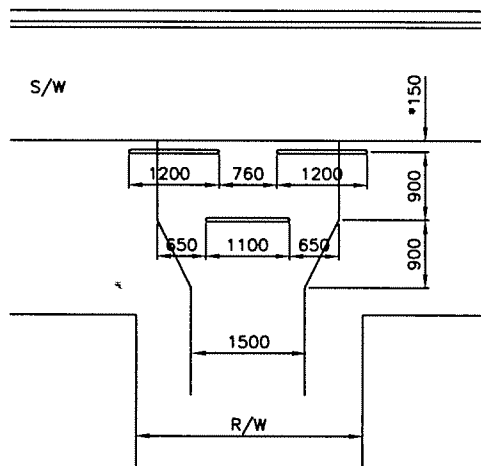

WALKWAY WITH STAIRS

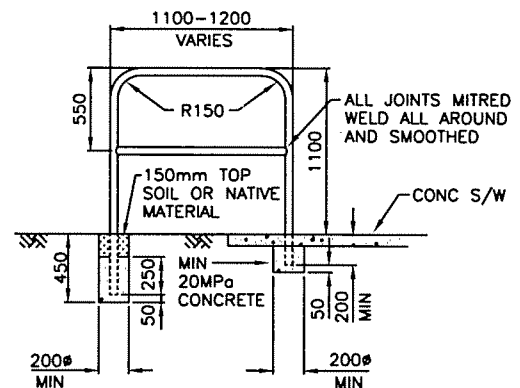

NOTES:

1. POSTS 50mm ϕ SCHEDULE 40 GALVANIZED PIPE.
2. RAILS MIN 40mm ϕ SCHEDULE 40 GALVANIZED PIPE.
3. ALL POSTS SHALL BE INSTALLED PLUMB.
4. ALL RAILS SHALL BE INSTALLED PARALLEL TO THE WALKWAY.
5. FIELD WELDS SHALL BE PAINTED WITH 2 COATS OF "GALVACON" OR EQUAL.
6. * 150mm SET BACK FROM BACK OF SEPARATED OR ABUTTING WALK, 1800mm FROM CURB FACE WITHOUT ADJOINING WALK.

2	99/01	TOPSOIL DEPTH INCREASED	HL
1	97/01	GENERAL REVISION (L1063)	JK
NO.	DATE	REVISION	APP'D BY




City of
Burnaby
ENGINEERING DEPARTMENT


**TYPICAL PIPE BARRIER
FOR SIDEWALKS**

DRAWN BY: SCALE: N.T.S.
APPRV'D BY: DATE: APR 69

BBY- C106

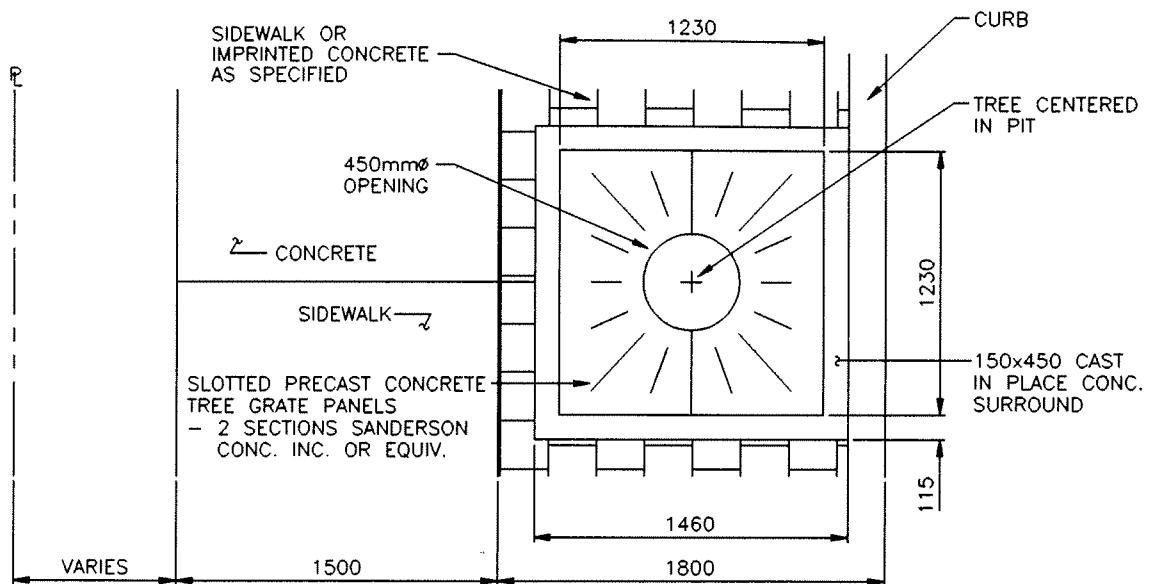

SIDEWALK & TREE SURROUND PLAN
N.T.S.

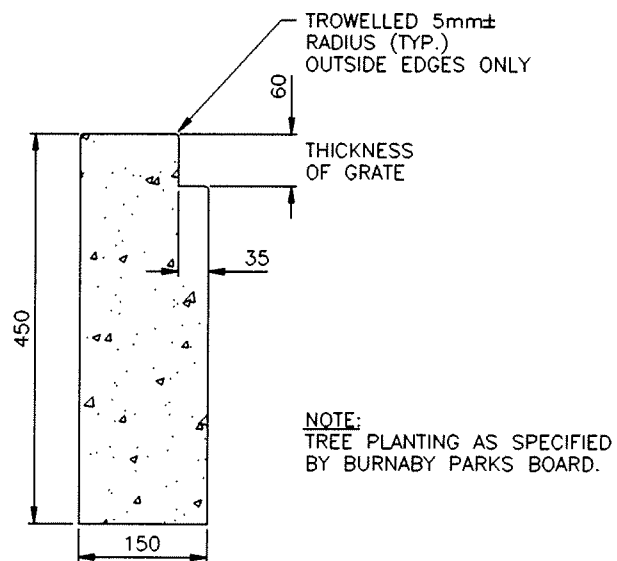

DETAIL OF CONCRETE TREE GRATE SURROUND
N.T.S.

1	97/01	GENERAL REVISION	BLS	JK
NO.	DATE	REVISION	APP'D	BY



**City of
Burnaby**
ENGINEERING DEPARTMENT

TREE SURROUND


DRAWN BY: J. KO

SCALE: N.T.S.


APPRV'D BY:

DATE: 96-07-29

BBY- C107

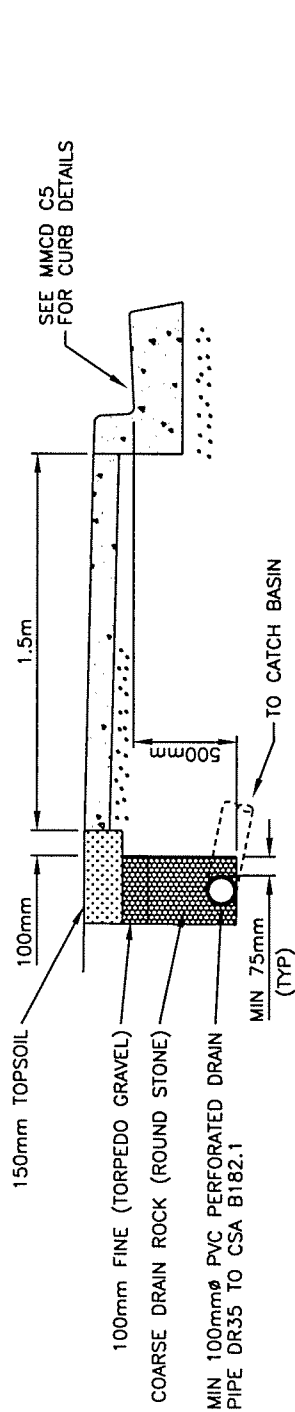

DRAIN TILE WITH ABUTTING SIDEWALK

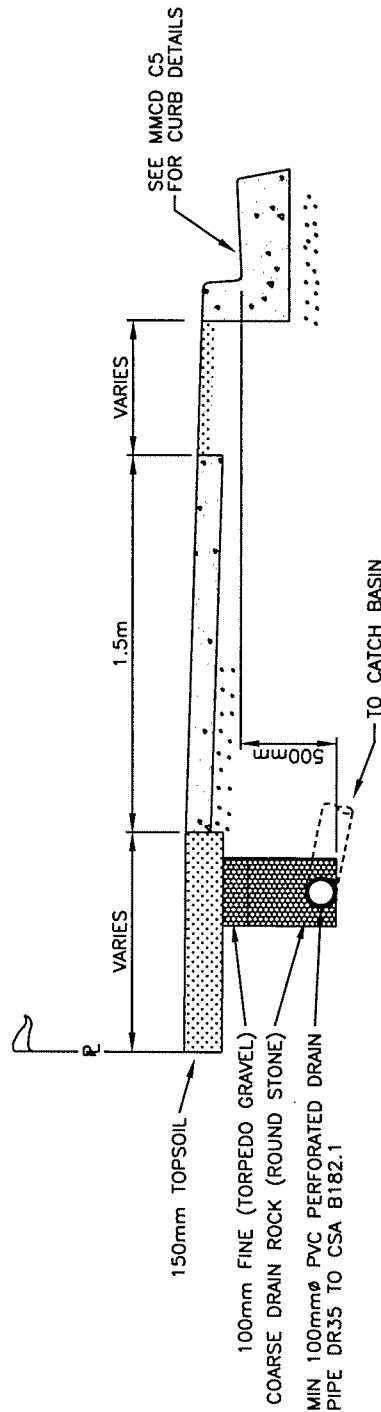

DRAIN TILE WITH SEPARATED SIDEWALK

- NOTES:
1. CONNECT DRAIN TILE TO EACH ADJOINING CATCH BASIN.
 2. DRAINS ON HIGH SIDE OF STREET OR AS REQUIRED BY CONSTRUCTION ENGINEER.
 3. PIPE INSTALLED WITH PERFORATIONS DOWN FOR SIDEWALK DETAILS SEE C101 & C103.

2	99/01	TOPSOIL DEPTH INCREASED		HL
1	97/01	GENERAL REVISION (L345)		JK
NO.	DATE	REVISION	APP'D	BY



City of
Burnaby
ENGINEERING DEPARTMENT

DRAIN TILE DETAILS


DRAWN BY:

SCALE: N.T.S. ✓

APPRV'D BY: *BS*

DATE: MAY 69

BBY- C108

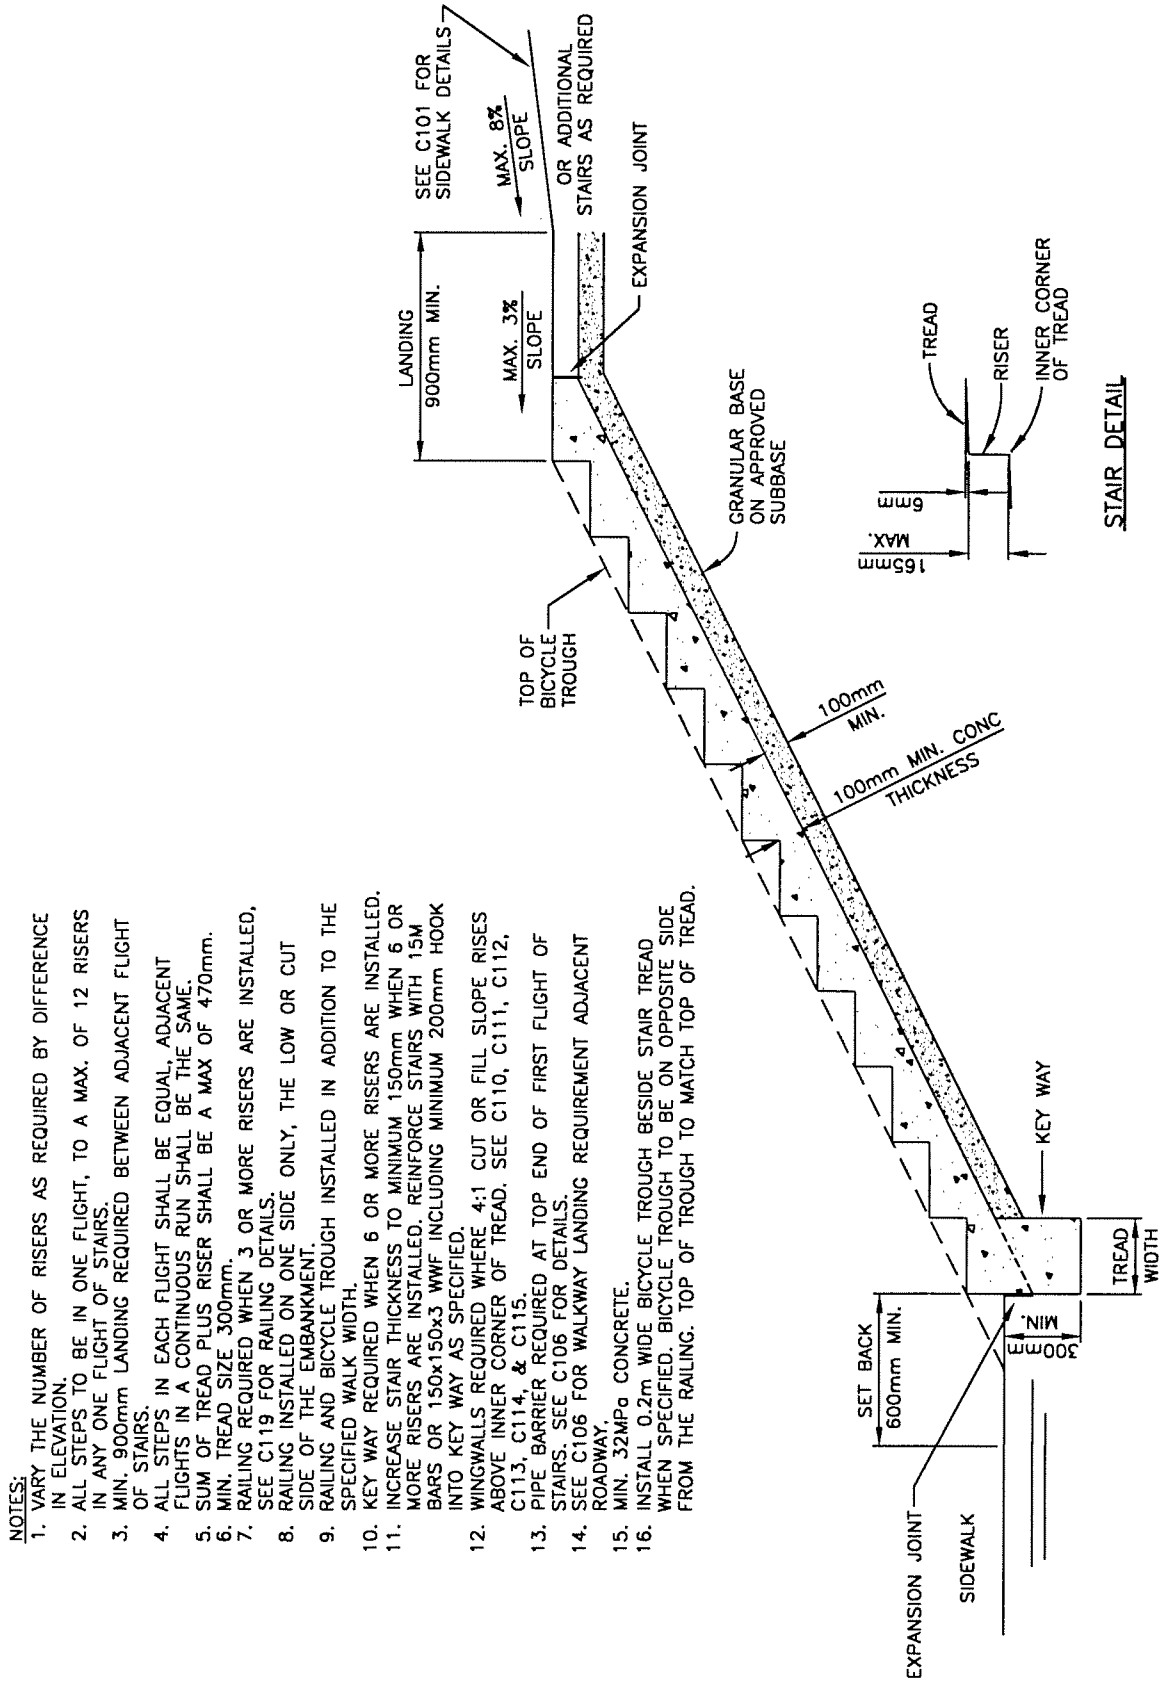


2	2000/01	BICYCLE TROUGH ADDED	JK
1	97/01	GENERAL REVISION (L1488)	JK
NO.	DATE	REVISION	APP'D BY



STAIR DETAILS

DRAWN BY: SCALE: N.T.S.
APPRV'D BY: DATE: AUG 73

BBY- C109

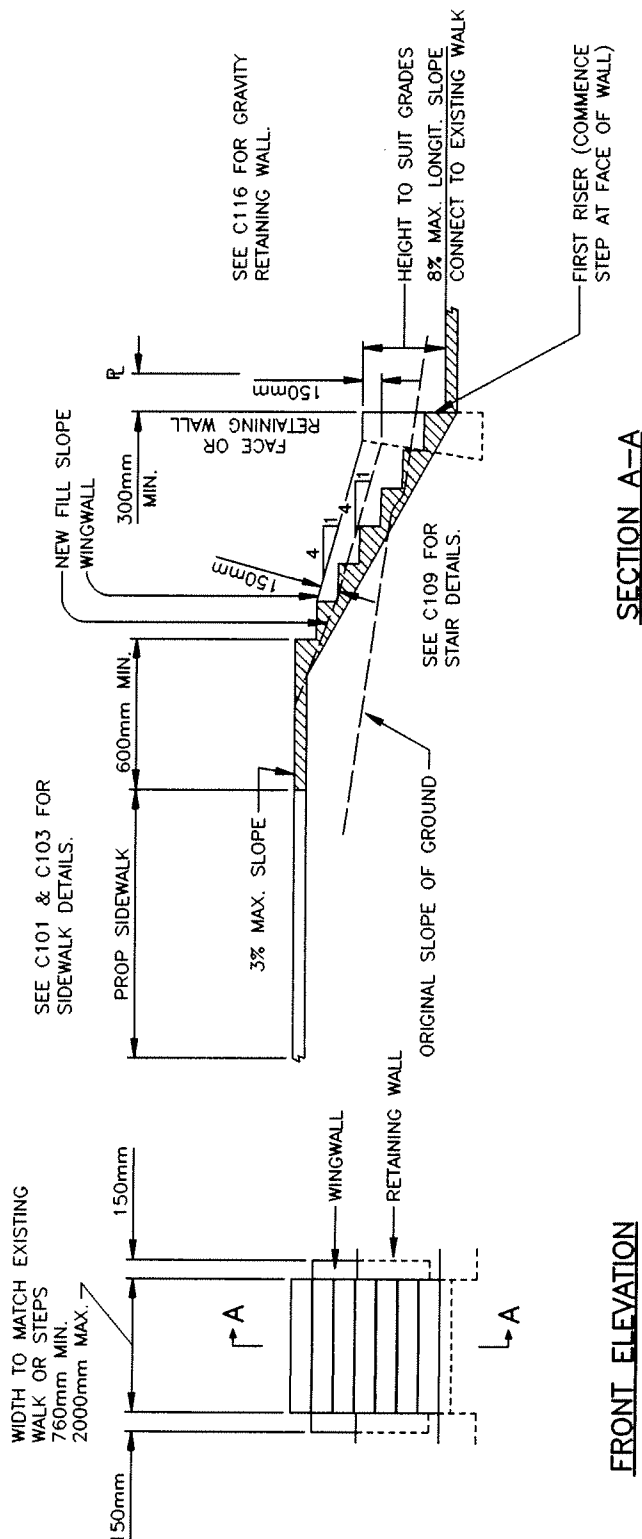

- NOTES:
1. VARY THE NUMBER OF RISERS AS REQUIRED BY DIFFERENCE IN ELEVATIONS.
 2. ALL STEPS TO BE IN ONE FLIGHT.
 3. FIRST RISER COMMENCES AT FACE OF RETAINING WALL.
 4. WING WALLS ARE REQUIRED WHERE 4:1 CUT OR FILL SLOPE RISES ABOVE INNER CORNER OF TREAD.
 5. WHERE HEIGHT OF WING WALL EXCEED 600mm, USE GRAVITY RETAINING WALL C116 OR REINFORCED WALL AS SPECIFIED.

ANY VARIATIONS FROM THIS STANDARD
MUST RECEIVE APPROVAL OF THE
INSPECTOR BEFORE COMMENCING CONST.
OF WALKS AND/OR STEPS.

FRONT ELEVATION

SECTION A-A

1	97/01	GENERAL REVISION (L1488)		JK
NO.	DATE	REVISION	APP'D	BY



STANDARD ARRANGEMENT OF CONNECTOR WALKS AND STEPS TO PROPERTIES BELOW STREET LEVEL WHEN RETAINING WALL IS REQUIRED

DRAWN BY: SCALE: N.T.S.
APPRV'D BY: DATE: AUG 73

BBY- C110




City of
Burnaby
ENGINEERING DEPARTMENT

1	97/01	GENERAL REVISION (L1491)	JK
NO.	DATE	REVISION	APP'D BY

**STANDARD ARRANGEMENT OF CONNECTOR WALKS
AND STEPS TO PROPERTIES ABOVE STREET LEVEL
WHEN RETAINING WALL IS REQUIRED**

DRAWN BY:	SCALE: N.T.S.
APPRV'D BY:	DATE: AUG 73

BBY- C111

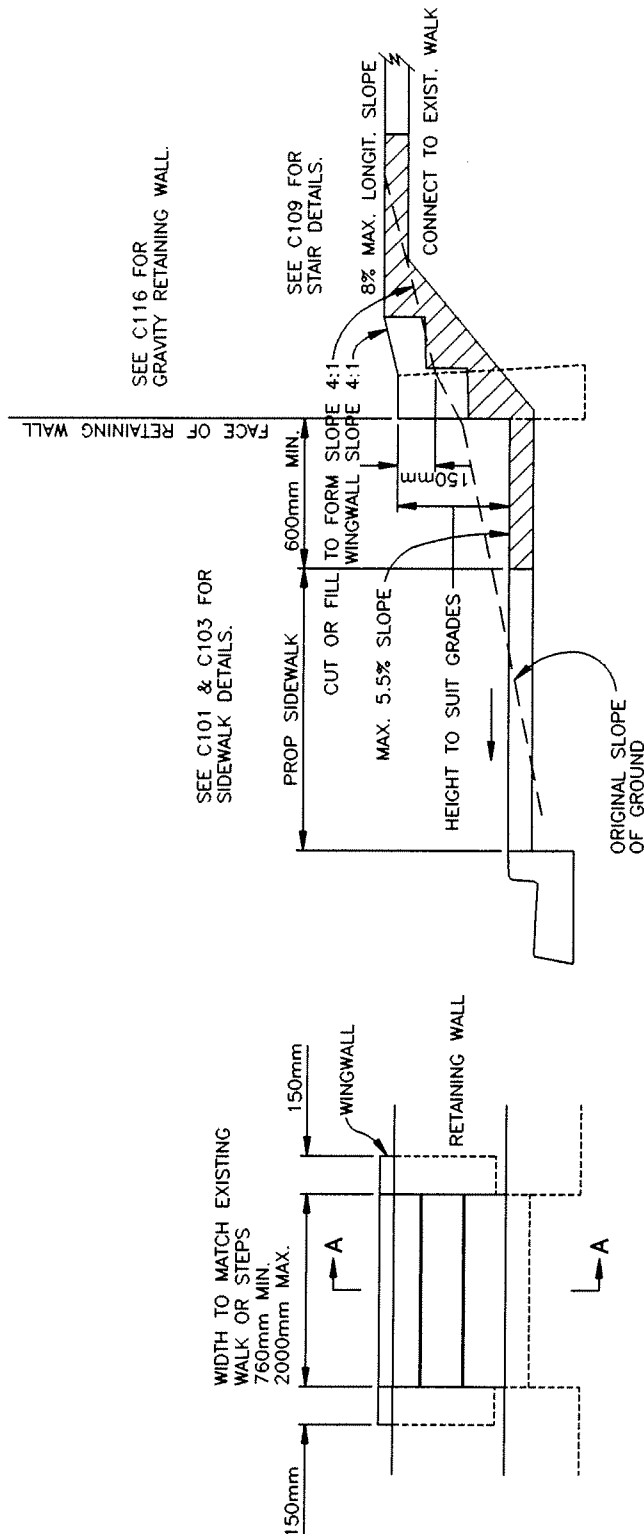


FRONT ELEVATION

SECTION A-A


ANY VARIATIONS FROM THIS STANDARD
MUST RECEIVE APPROVAL OF THE
INSPECTOR BEFORE COMMENCING CONST.
OF WALKS AND/OR STEPS.

NOTES:

1. VARY THE NUMBER OF RISERS AS REQUIRED BY DIFFERENCE IN ELEVATIONS.
2. ALL STEPS TO BE IN ONE FLIGHT.
3. FIRST RISER COMMENCES AT FACE OF RETAINING WALL.
4. WING WALLS ARE REQUIRED WHERE 4:1 CUT OR FILL SLOPE RISES ABOVE INNER CORNER OF TREAD.
5. WHERE HEIGHT OF WING WALL EXCEED 600mm USE GRAVITY RETAINING WALL C116 OR REINFORCED WALL AS SPECIFIED.

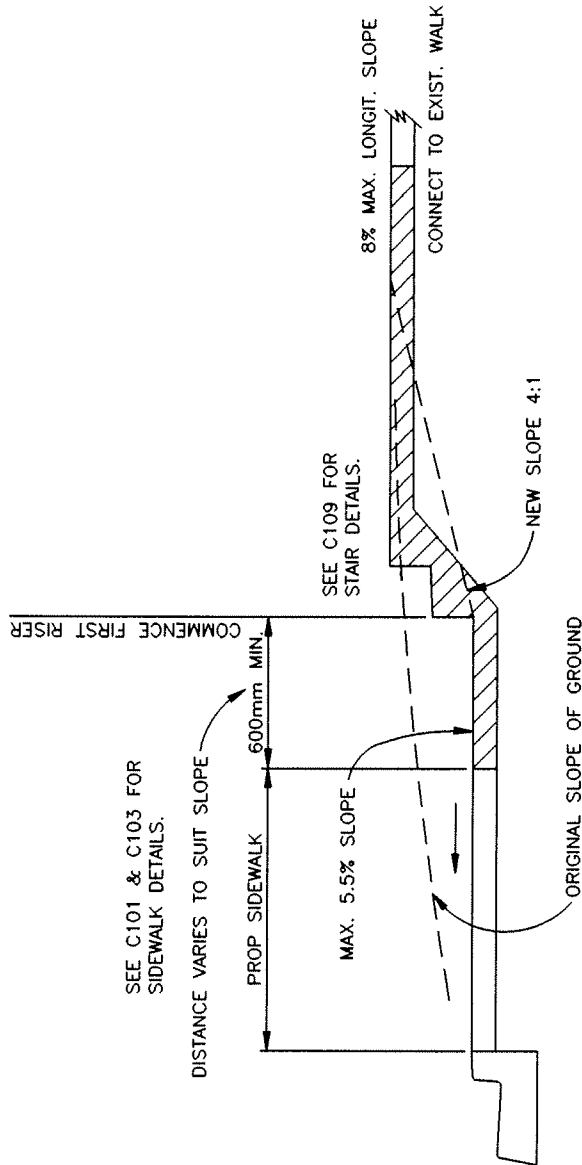

SECTION A-A

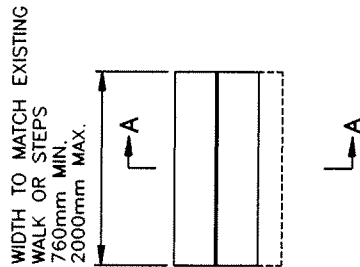

FRONT ELEVATION

- NOTES:
1. VARY THE NUMBER OF RISERS AS REQUIRED BY DIFFERENCE IN ELEVATIONS.
 2. WINGWALLS ARE REQUIRED WHERE 4:1 CUT OR FILL SLOPE RISES ABOVE INNER CORNER OF TREAD.
 3. ALL STEPS TO BE IN ONE FLIGHT.

ANY VARIATIONS FROM THIS STANDARD MUST RECEIVE APPROVAL OF THE INSPECTOR BEFORE COMMENCING CONST. OF WALKS AND/OR STEPS.


1	97/01	GENERAL REVISION (L1493)	JK
NO.	DATE	REVISION	APP'D BY



STANDARD ARRANGEMENT OF CONNECTOR WALKS AND STEPS TO PROPERTIES ABOVE STREET LEVEL WHEN RETAINING WALL IS NOT REQUIRED

DRAWN BY: SCALE: N.T.S.
APPRV'D BY: DATE: AUG 73

BBY- C112

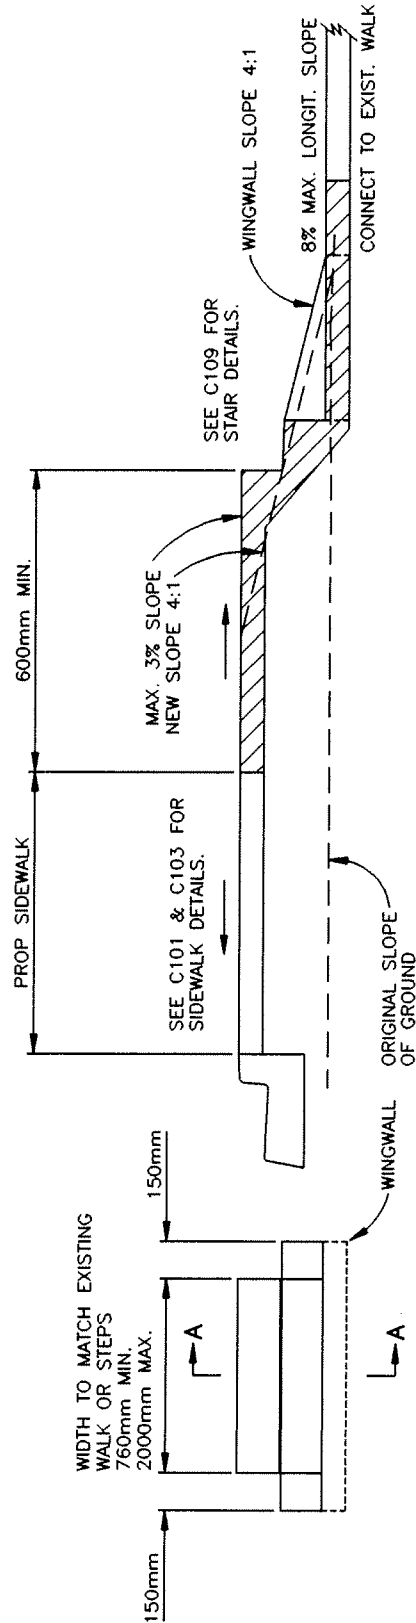

SECTION A-A

FRONT ELEVATION

- NOTES:
1. VARY THE NUMBER OF RISERS AS REQUIRED BY THE DIFFERENCE IN ELEVATIONS.
 2. WINGWALLS ARE REQUIRED WHERE 4:1 CUT OR FILL SLOPE RISES ABOVE INNER CORNER OF TREAD.
 3. ALL STEPS TO BE IN ONE FLIGHT.

ANY VARIATIONS FROM THIS STANDARD
MUST RECEIVE APPROVAL OF THE
INSPECTOR BEFORE COMMENCING CONST.
OF WALKS AND/OR STEPS.

1	97/01	GENERAL REVISION (L1494)	JK
NO.	DATE	REVISION	APP'D BY




**City of
Burnaby**
ENGINEERING DEPARTMENT

**STANDARD ARRANGEMENT OF CONNECTOR WALKS
AND STEPS TO PROPERTIES BELOW STREET LEVEL
WHEN RETAINING WALL IS NOT REQUIRED**

DRAWN BY: SCALE: N.T.S.
APPRV'D BY: DATE: AUG 73

BBY- C113

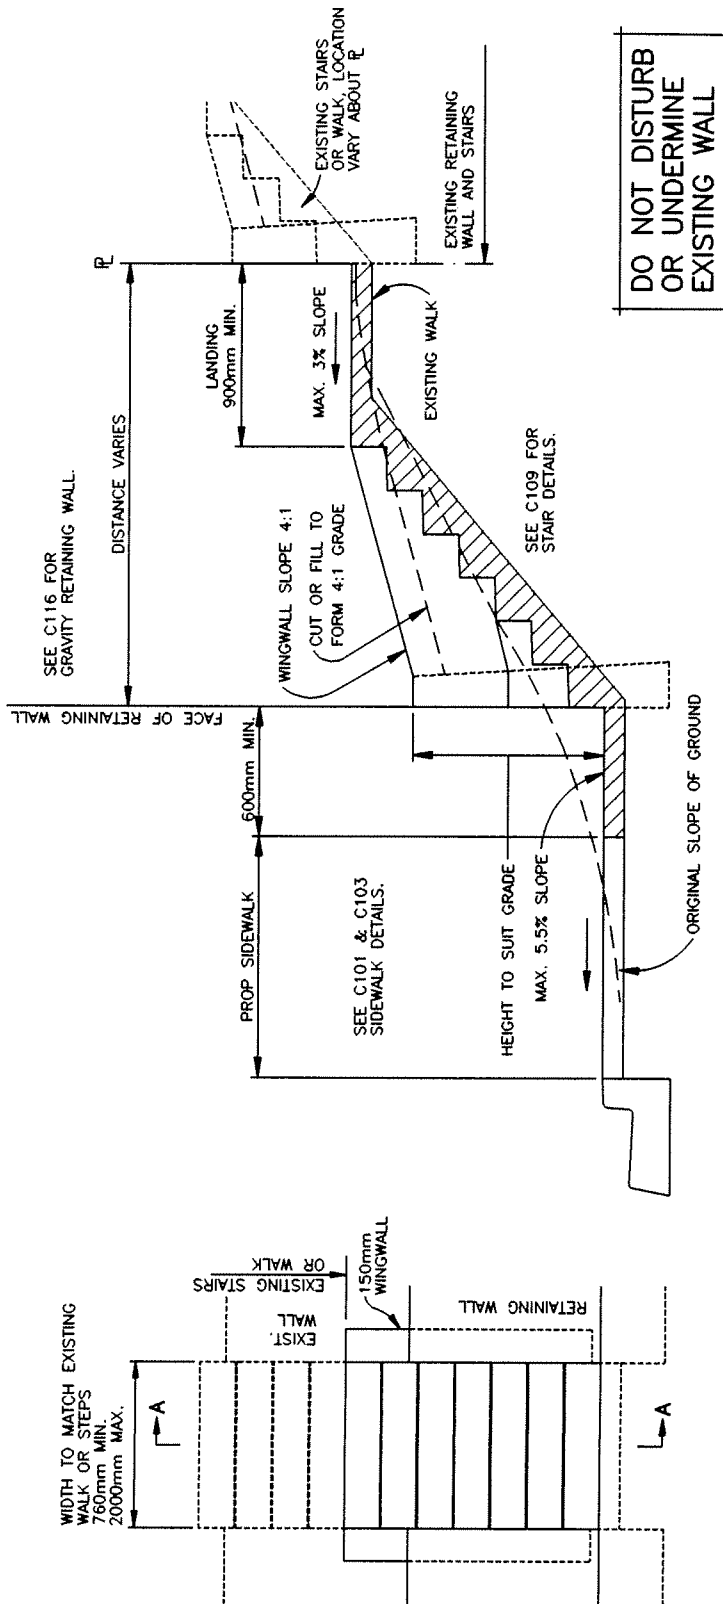

- NOTES:
1. VARY THE NUMBER OF RISERS AS REQUIRED BY THE DIFFERENCE IN ELEVATIONS.
 2. ALL STEPS TO BE IN ONE FLIGHT.
 3. FIRST RISER BEGINS AT FACE OF RETAINING WALL.
 4. WING WALLS ARE REQUIRED WHERE 4:1 CUT OR FILL SLOPE RISES ABOVE INNER CORNER OF TREAD.
 5. WHERE HEIGHT OF WING WALLS EXCEED 600mm USE GRAVITY RETAINING WALL C116 OR REINFORCED WALL AS SPECIFIED.

ANY VARIATIONS FROM THIS STANDARD MUST RECEIVE APPROVAL OF THE INSPECTOR BEFORE COMMENCING CONST. OF WALKS AND/OR STEPS.

1	97/01	GENERAL REVISION (L1495)	JK
NO.	DATE	REVISION	APP'D BY



City of
Burnaby
ENGINEERING DEPARTMENT

STANDARD ARRANGEMENT OF CONNECTOR WALKS AND STEPS TO PROPERTIES ABOVE STREET LEVEL WHERE RETAINING WALL IS REQUIRED AND WALL EXISTS AT P.L.

DRAWN BY: SCALE: N.T.S.
APPRV'D BY: DATE: AUG 73

BBY- C114




**City of
Burnaby**
ENGINEERING DEPARTMENT

1	97/01	GENERAL REVISION (L1496)	JK
NO.	DATE	REVISION	APP'D BY

**STANDARD ARRANGEMENT OF CONNECTOR WALKS AND
STEPS TO PROPERTIES BELOW STREET LEVEL WHERE
RETAINING WALL IS REQUIRED AND WALL EXISTS AT P.L.**

DRAWN BY:	SCALE: N.T.S.
APPRV'D BY:	DATE: AUG 73

BBY- C115

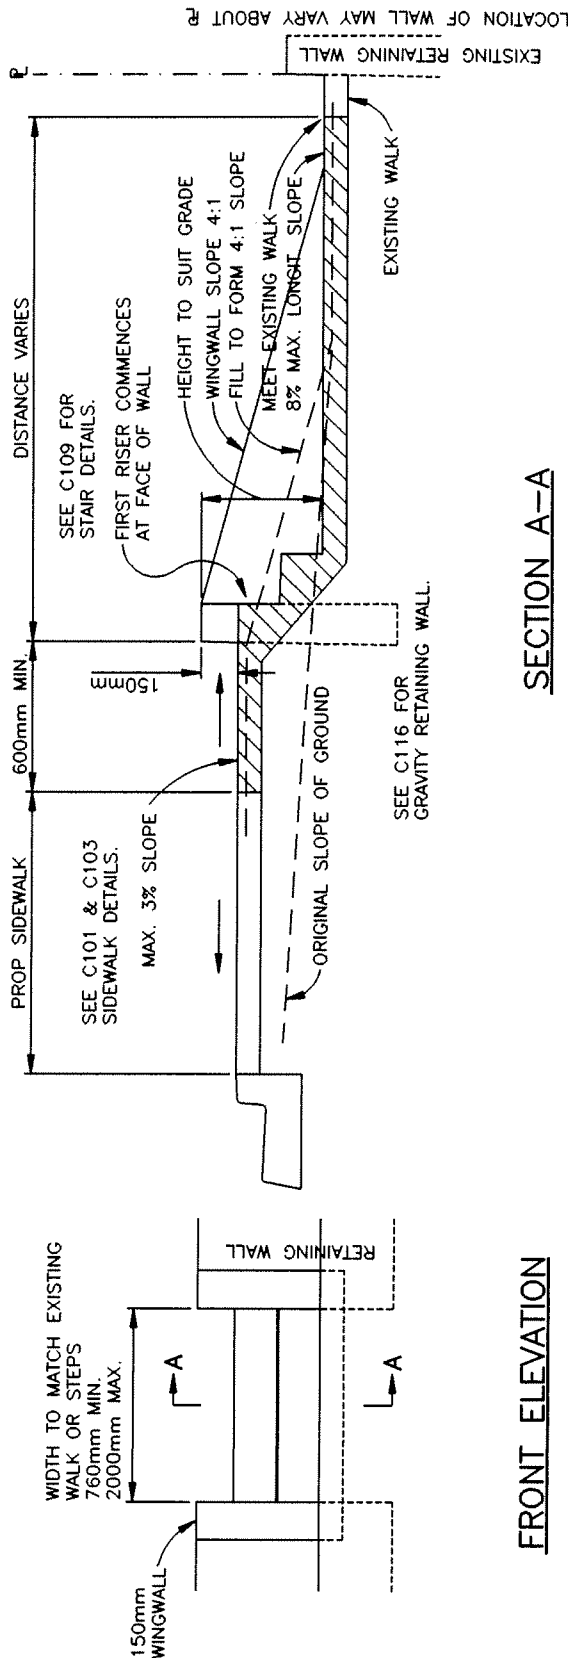

FRONT ELEVATION

SECTION A-A

**ANY VARIATIONS FROM THIS STANDARD
MUST RECEIVE APPROVAL OF THE
INSPECTOR BEFORE COMMENCING CONST.
OF WALKS AND/OR STEPS.**

- NOTES:**
1. VARY THE NUMBER OF RISERS AS REQUIRED BY DIFFERENCE IN ELEVATIONS.
 2. ALL STEPS TO BE IN ONE FLIGHT.
 3. COMMENCE TOP RISER AT FACE OF RETAINING WALL.
 4. WING WALLS ARE REQUIRED WHERE 4:1 CUT OR FILL SLOPE RISES ABOVE INNER CORNER OF TREAD.

LOCATION OF WALL MAY VARY ABOUT P


WITHOUT SURCHARGE

H	B	VOL. OF CONCRETE
METERS	METERS	CU. M. PER METER
1.0	.6	.40
1.25	.7	.56
1.5	.8	.75
1.75	.9	.96
2.0	1.0	1.20
2.25	1.1	1.46
2.5	1.3	1.88
2.75	1.4	2.20
3.0	1.6	2.70
3.25	1.7	3.09

WITH SURCHARGE


H	B	VOL. OF CONCRETE
METERS	METERS	CU. M. PER METER
1.0	.6	.40
1.25	.7	.56
1.5	.9	.83
1.75	1.1	1.14
2.0	1.2	1.40
2.25	1.3	1.69
2.5	1.5	2.13
2.75	1.8	2.75
3.0	2.0	3.30
3.25	2.3	4.06

SURCHARGE APPLICATION
WHERE GROUND RISES ABOVE
TOP OF WALL EXCEEDING 4:1
SLOPE OR TRAFFIC LOADING.

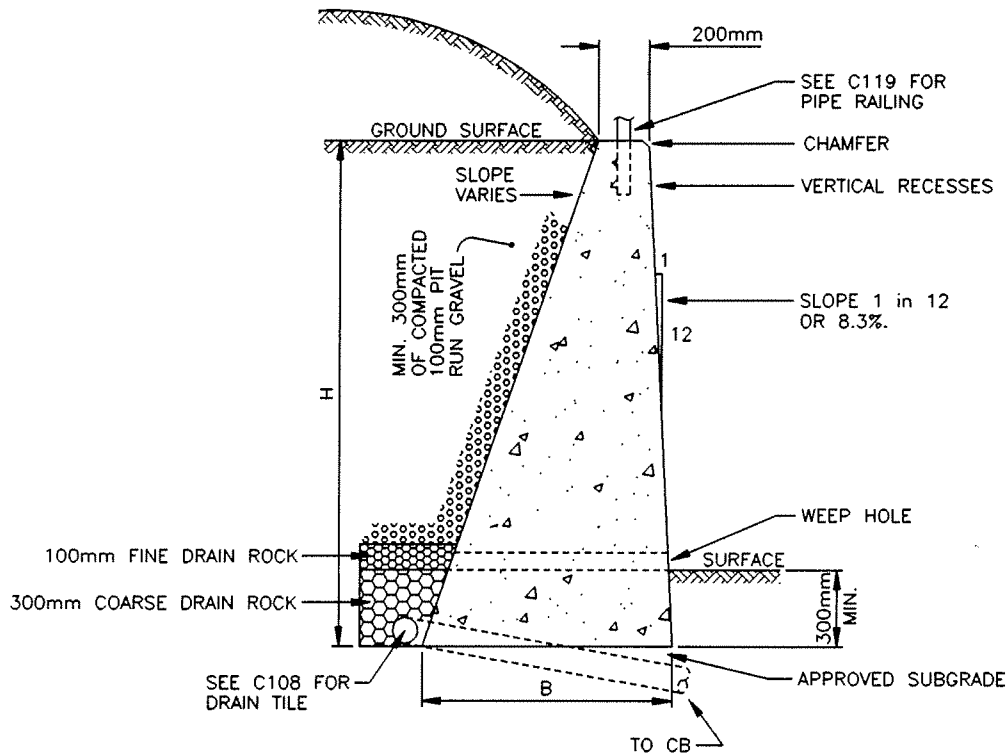

NOTES:

1. MIN. 32Mpa CONCRETE.
2. WALL FRONT FACE SHALL HAVE A RUBBED FINISH.
3. CHAMFER ALL EXTERNAL CORNERS 25mm x 25mm.
4. INSTALL VERTICAL RECESSES IN FRONT FACE OF WALL
④ 300mm C/C.
5. LOCATE JOINTS AT PROPERTY LINE OR MAXIMUM
15m INTERVAL.
6. JOINTS SHALL HAVE A 50mm x 150mm WIDE KEY.
7. INSTALL 6mm STYROFOAM IN JOINT, SEAL WITH GREY
COLOUR SIKAFLEX-15LM OR EQUAL.
8. CONNECT DRAIN TILE TO EACH ADJOINING CATCH BASIN.
9. WEEP HOLES MIN. 100mm Ø PVC SMOOTH PROFILE DR35
PIPE ④ 5.0m C/C AS REQUIRED BY CONSTRUCTION
ENGINEER.
10. SEE C110, C111, C112, C113, C114, & C115 FOR
CONNECTOR WALK, STAIRS ARRANGEMENT.

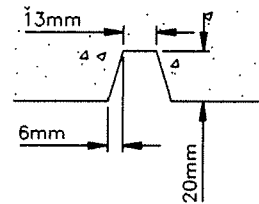

DETAIL: VERTICAL RECESSES

1	97/01	GENERAL REVISION (L602)	JK
NO.	DATE	REVISION	APP'D BY





GRAVITY RETAINING WALLS

DRAWN BY:	SCALE: N.T.S.
APPRV'D BY:	DATE: APR 66

BBY- C116

BOTTOM ROW OF STONES APPROX.
300mm THICKNESS, DECREASING
IN SUCCESSIVE ROWS TO A
MINIMUM OF 200mm THICKNESS

WEEP HOLE MIN. 100mm Ø PVC
SMOOTH PROFILE DR35 PIPE

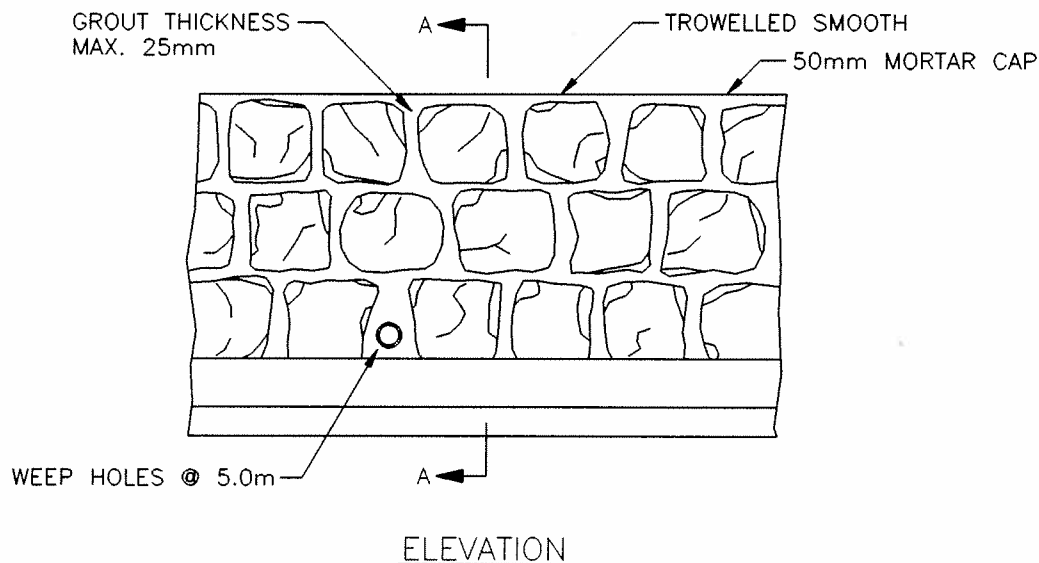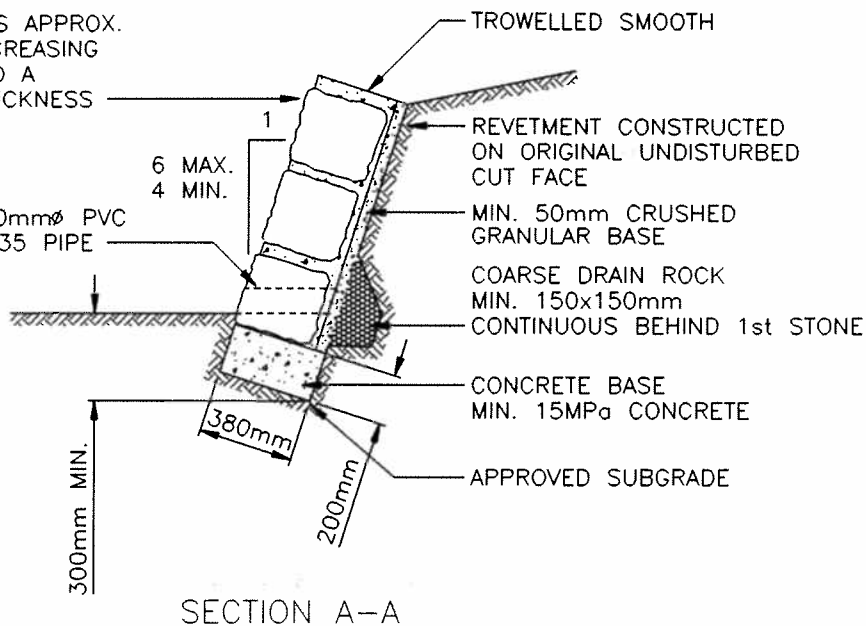

NOTES:

1. MAX. WALL HEIGHT 1.0m ABOVE GRADE.
2. DRAIN TILE BEHIND WALL AS REQUIRED BY CONSTRUCTION ENGINEER (SEE C108).
3. STONES SHALL BE A SPLIT GRANITE ROCK UNIFORM IN COLOUR.
4. STONES SHALL HAVE A MIN. 4 SPLIT FACES.
5. WALL FRONT FACE SHALL ALWAYS BE A SPLIT FACE WITH NO VISIBLE DRILL HOLES.
6. STONES SHALL HAVE AN AVERAGE FRONT FACE OF 0.06m² OR GREATER.
7. RECTANGULAR STONES SHALL BE SET WITH THE GREATEST LENGTH PARALLEL TO THE GROUND.
8. STAGGER STONES TO AVOID CONTINUOUS VERTICAL SEAMS.
9. GROUT/MORTAR SHALL BE A 3:1 SAND TO CEMENT MIXTURE WITH WATER TO PRODUCE A STIFF MIX.
10. LOCATE JOINTS AT PROPERTY LINE OR MAXIMUM 15m INTERVALS.

1	97/01	GENERAL REVISION (L1247)	JK
NO.	DATE	REVISION	APP'D BY



**City of
Burnaby**
ENGINEERING DEPARTMENT

SPLIT STONE REVETMENT



DRAWN BY:

SCALE: N.T.S.

APPRV'D BY:

DATE: SEP 73

BBY- C118

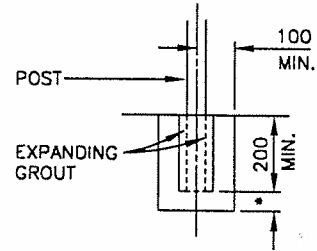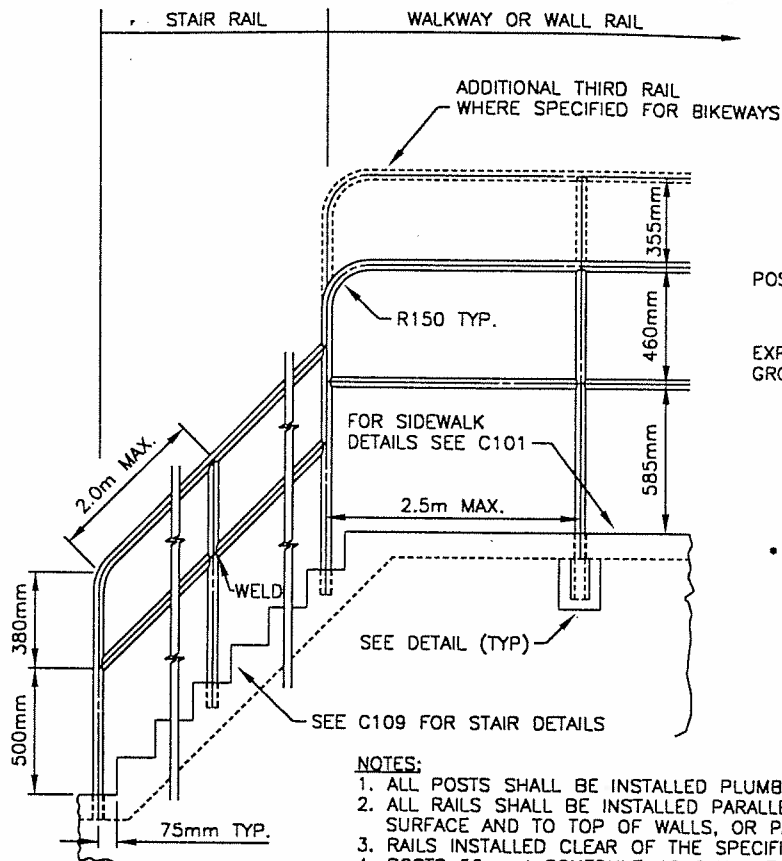

300mm MIN. IMBEDMENT WHERE THIRD RAIL SPECIFIED


* MIN. 50mm CONCRETE BELOW BOTTOM OF RAIL INSERT

DETAIL
N.T.S.

NOTES:

1. ALL POSTS SHALL BE INSTALLED PLUMB.
2. ALL RAILS SHALL BE INSTALLED PARALLEL TO THE WALKWAY SURFACE AND TO TOP OF WALLS, OR PARALLEL TO STAIR INCLINE.
3. RAILS INSTALLED CLEAR OF THE SPECIFIED WALK WIDTH.
4. POSTS 50mmØ SCHEDULE 40 GALVANIZED PIPE.
5. RAILS MIN 40mmØ SCHEDULE 40 GALVANIZED PIPE.
6. ALL JOINTS MITRED, WELDED ALL AROUND AND SMOOTHED.
7. HEIGHT OF POSTS SHALL VARY WHERE RAIL IS INSTALLED IN STAIR WING WALLS. HEIGHT OF RAIL REMAINS CONSTANT TO THE STAIRS.
8. FIELD WELDS SHALL BE PAINTED WITH 2 COATS OF "GALVACON" OR EQUAL.
9. FIRST AND LAST SPANS SHALL BE EQUAL AS PER BELOW.
10. FOR RAILINGS IMBEDDED IN EARTH SEE C106 FOR STANDARD APPLICATION AND MMCD C13 FOR THIRD RAIL APPLICATION.

CALCULATION FOR DETERMINING POST SPACING FOR PIPE RAILING

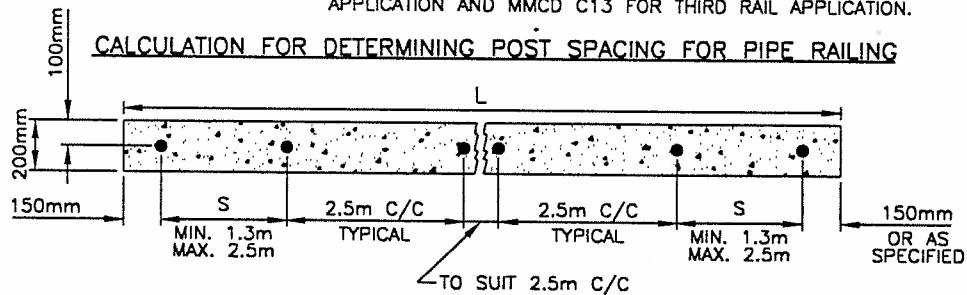

L = LENGTH OF WALL IN M.
N = NO. OF WHOLE 2.5m SPANS
S = LENGTH OF FIRST AND LAST SPAN

TO CALCULATE S, FIRST CALCULATE N IN WHOLE NUMBERS

$$N = \frac{L - 3}{2.5}$$

$$S = \frac{(L - 3) - (N \times 2.5)}{2}$$

IF S IS LESS THAN 1.2m ADD 1.25m REDUCE NO. WHOLE 2.5m SPANS BY 1

(EXAMPLE)

L = 20 METERS

$$N = \frac{20 - 3}{2.5} = \frac{19.7}{2.5} = 7.88$$

DROP DECIMAL

$$S = \frac{(20 - 3) - (7 \times 2.5)}{2} = \frac{19.7 - 17.5}{2} = \frac{2.2}{2} = 1.1m$$

BUT 1.1 IS LESS THAN 1.2

THEREFORE $S = 1.1 + \frac{2.5}{2} = 2.35$

1	97/01	GENERAL REVISION (L1505)	JK
NO.	DATE	REVISION	APP'D BY




PIPE RAILING DETAIL

DRAWN BY:
APPRV'D BY:

SCALE: N.T.S.
DATE: NOV 73

BBY- C119

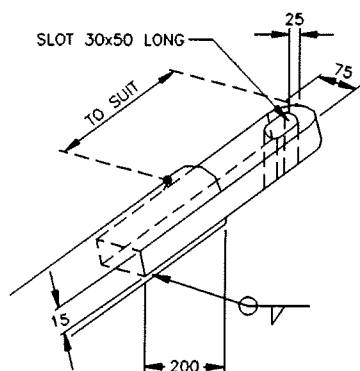


DETAIL A
N.T.S.

1. ALL GATE COMPONENTS SHALL BE A36 MILD STEEL
2. ALL PIPE SHALL BE STANDARD WALL THICKNESS
3. ALL COMPONENTS SHALL HAVE PRIME COAT & TWO COATS OF WHITE ENAMEL PAINT
4. ALL POSTS SHALL BE INSTALLED PLUMB AND GATE SWING LEVEL
5. ALL DIMENSIONS IN mm.




City of
Burnaby
ENGINEERING DEPARTMENT

BBY- C120

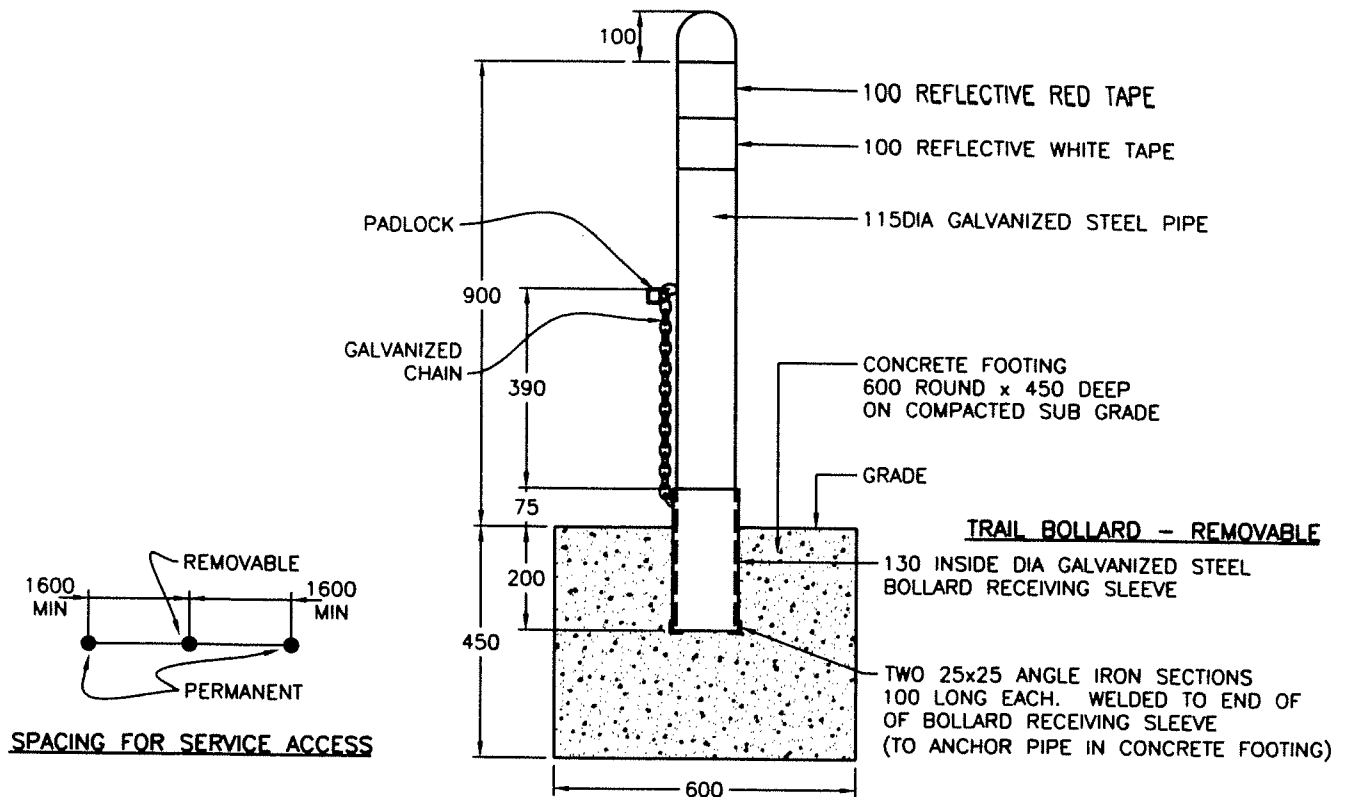

NOTE:

1. ALL DIMENSIONS ARE IN MILLIMETERS.
2. A SINGLE REMOVABLE BOLLARD WILL BE PLACED IN THE CENTRE OF THE TRAIL, ON EITHER SIDE OF DRIVEWAYS.
3. A SINGLE REMOVABLE BOLLARD WILL BE PLACED IN THE CENTRE OF THE TRAIL BETWEEN TWO PERMANENT BOLLARDS, TO PREVENT MOTOR VEHICLES FROM ACCESSING THE TRAIL WHERE THE TRAIL PROVIDES A SHORT CUT IN THE ROAD NETWORK.
4. BOLLARDS WILL BE SET BACK A MINIMUM 4.0m FROM ANY INTERSECTION OR URBAN TRAIL
5. AN AMBER REFLECTIVE PAVEMENT MARKER IS TO BE PLACED 2.0m IN FRONT AND BEHIND EACH BOLLARD
6. POST TO BE SCHEDULE 40 GALVANIZED PIPE

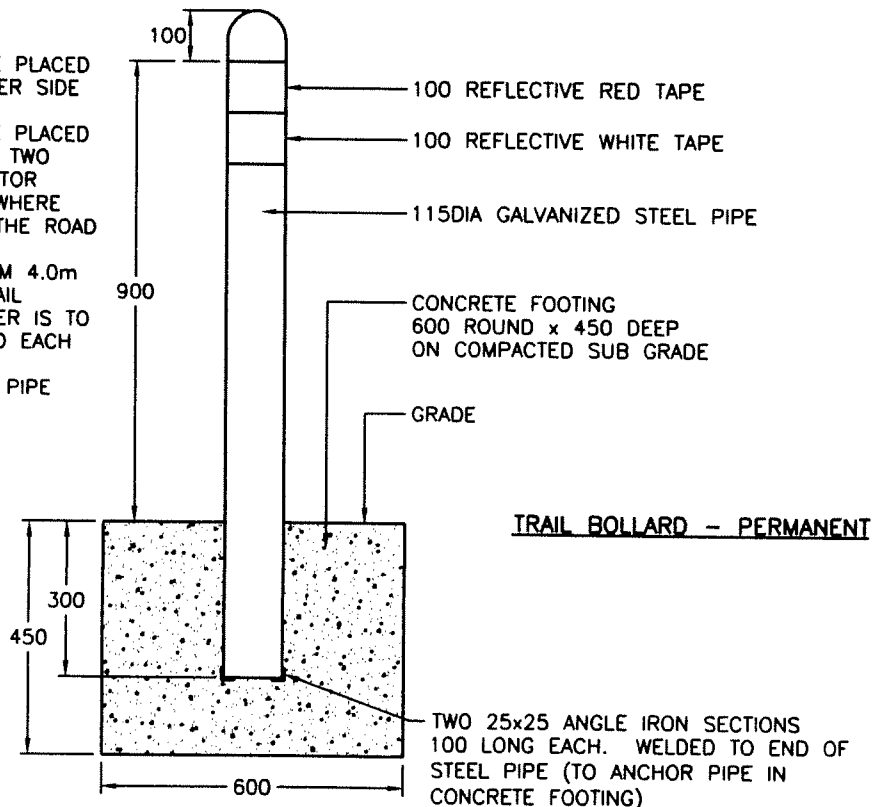

2	2006/09	CHANGES TO STEEL BOLLARD		HL
1	97/01	GENERAL REVISION		JK
NO.	DATE	REVISION	APP'D	BY



TRAIL BOLLARD


DRAWN BY: J. KO

SCALE: N.T.S.


APPRV'D BY:

DATE: 1996-06-05


BBY- C121

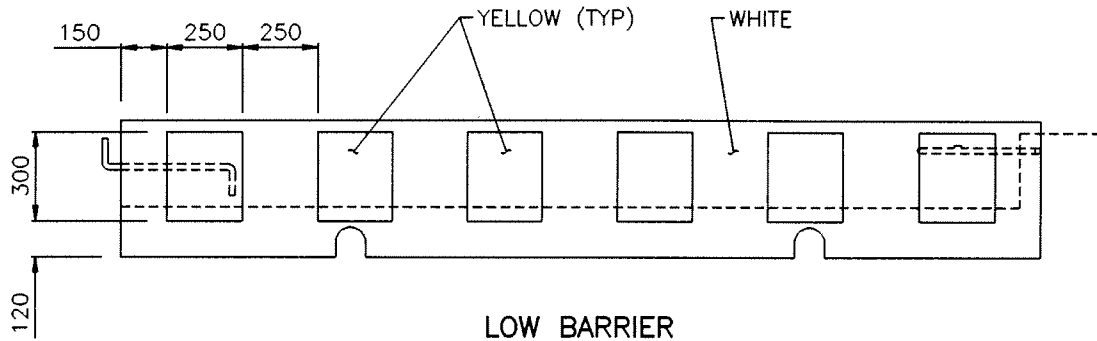

LOW BARRIER

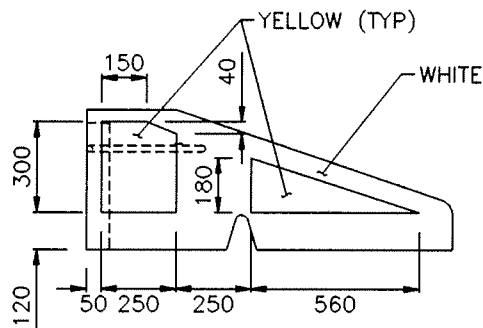

BULL-NOSE

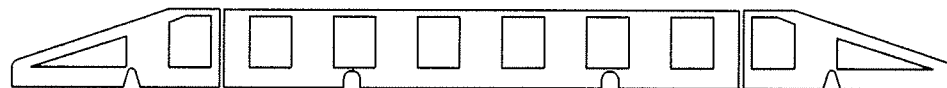

TYPICAL ARRANGEMENT

NOTES:

1. PRECAST CONCRETE BULL-NOSE (CBN-1) AND LOW BARRIER (CLB-1) SHALL BE MANUFACTURED TO MINISTRY OF TRANSPORTATION AND HIGHWAYS STANDARD SPECIFICATIONS SP323.
2. BULL-NOSE AND LOW BARRIER SHALL HAVE MESH TYPE REINFORCING.
3. BULL-NOSE SHALL BE EITHER HOOK OR EYE SECTIONS AS REQUIRED.
4. PAINT SHALL BE TO CGSB 1-GP-74M ALKYD TRAFFIC PAINT.
5. PAINT COLOURS SHALL BE TO CGSB 1-GP-12C
YELLOW 505-308
WHITE 513-301


1	97/09	GENERAL REVISION (L1654)	JK
NO.	DATE	REVISION	APP'D BY



PRECAST REINFORCED CONCRETE BARRIER

DRAWN BY: SCALE: N.T.S.
APPRV'D BY: DATE:

BBY- C122

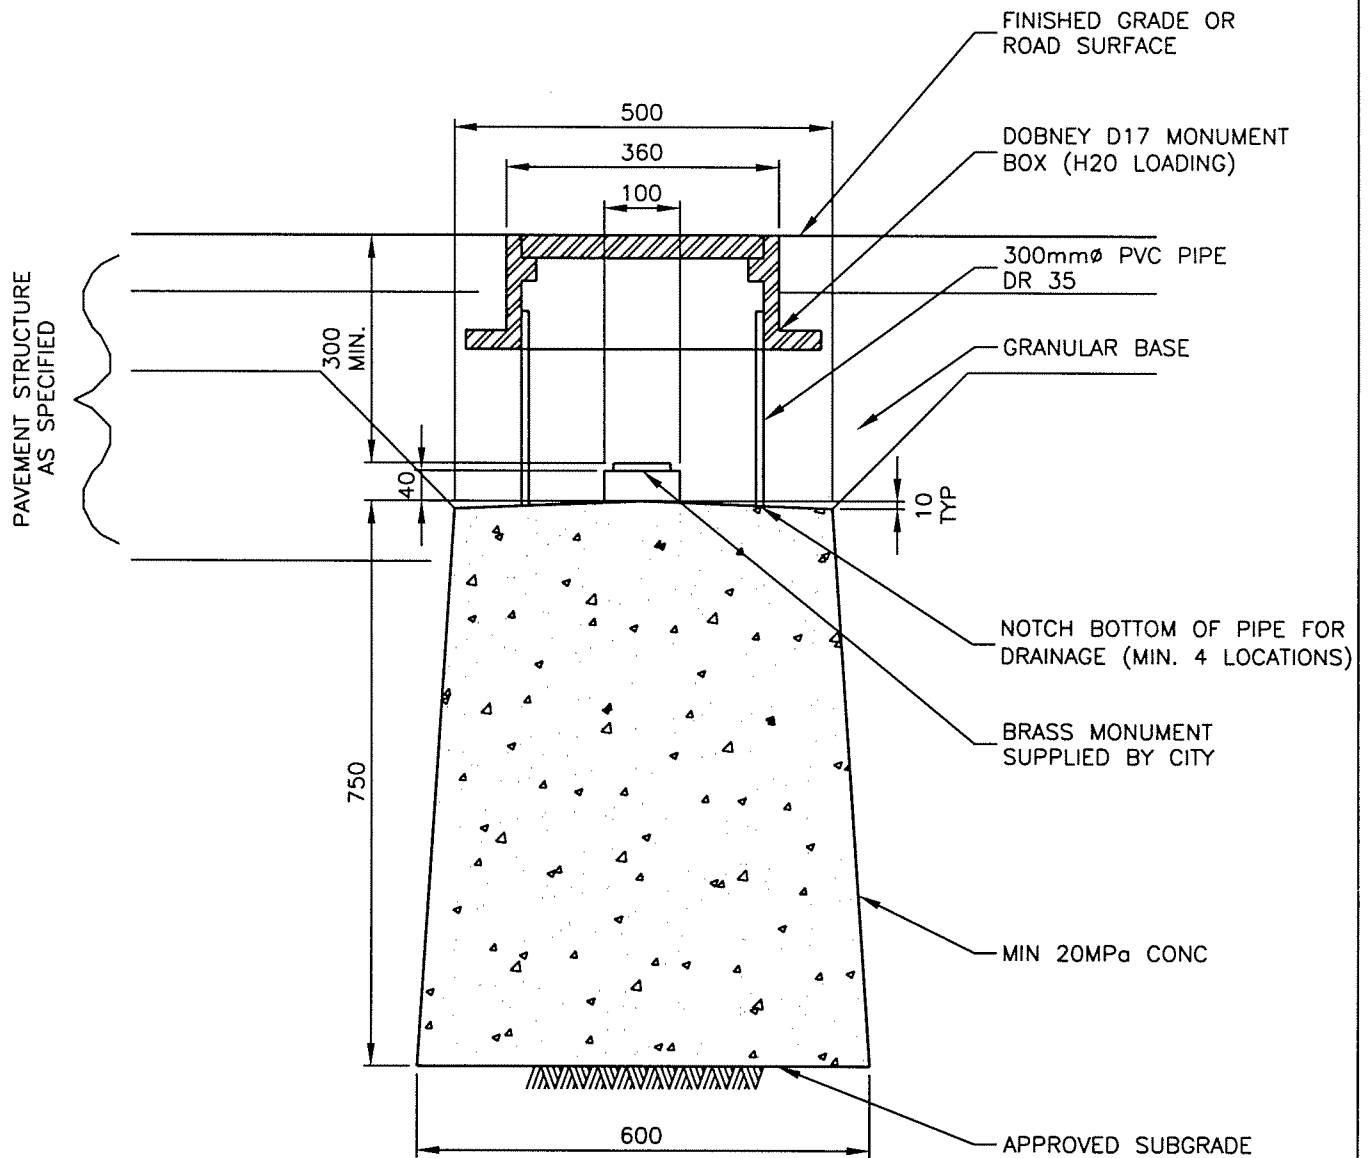

NOTES:

1. USE OF BELL OR JOINT END OF PIPE NOT ALLOWED
2. REST PVC PIPE ON CONCRETE MONOLITH
3. MIN. 40mm CLEARANCE BETWEEN PVC PIPE AND MONUMENT BOX LID FLANGE
4. NO GRANULAR BASE INSIDE MONUMENT BOX OR PVC PIPE
5. MONOLITH SQUARE OR CIRCULAR
6. SLOPE MONUMENT PINNACLE TO MONOLITH ON 2 SIDES
7. CONTACT SURVEY DEPT. MIN. 48hrs PRIOR TO WORK TO OBTAIN POSITIONING AND BRASS MONUMENT

NO.	DATE	REVISION	APP'D	BY



**City of
Burnaby**
ENGINEERING DEPARTMENT

SURVEY MONUMENT

DRAWN BY: HLOUIE

SCALE: N.T.S.


APPRV'D BY: *[Signature]*

DATE: 99-02-09

BBY- C123

ROADWORKS DETAILS

BBY-R101	Typical Lane Crown Section [L878]
BBY-R102	Typical Lane Cross-Fall Section [L880]
BBY-R103	Typical Cross Section of Finished Paved Street with Curb & Gutter & Abutting Sidewalks (Residential) [L173]
BBY-R104	Typical Cross Section of Finished Paved Street with Curb & Gutter & Abutting Sidewalks (Collector) [L1184]
BBY-R105	Typical Cross Section of Finished Paved Street with Curb & Gutter & Abutting Sidewalks (Commercial or Industrial) [L1185]
BBY-R106	Typical Cross Section for Interim Paved Street [L167]
BBY-R107	Typical Cross Sections for Elimination of Ditches & Construction of Swales [L1442]
BBY-R108	Urban Trail
BBY-R109	Median/Island Installation

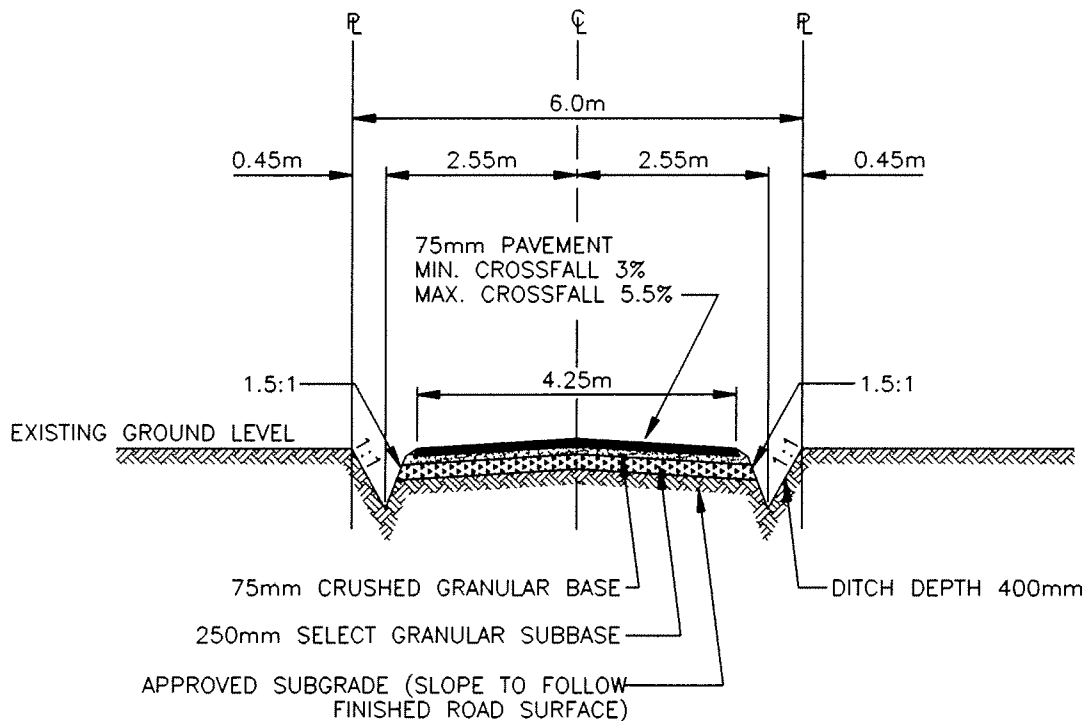

NOTE:

1. THIS SECTION IS APPLICABLE WHERE THE PROPERTIES ON BOTH SIDES ARE TO BE SERVED WITH A DITCH FOR DRAIN TILE DISPOSAL.
2. TWO DITCH-TYPE (I OR II) C.B.'S ARE TO BE PROVIDED WHEN THE LANE INTERSECTS A STORM SEWER ON A STREET OR AN EASEMENT. IF THE OPEN DITCHES ARE NOT OF EXCESSIVE LENGTH, A 250mm CULVERT MAY BE INSTALLED FROM ONE DITCH INTO THE C.B. BARREL IN THE OTHER DITCH.


1	97/01	GENERAL REVISION (L878)	<i>BBY</i>	JK
NO.	DATE	REVISION	APP'D	BY




TYPICAL LANE CROWN SECTION

DRAWN BY: SCALE: N.T.S.
APPRV'D BY: DATE: FEB 68

BBY- R101

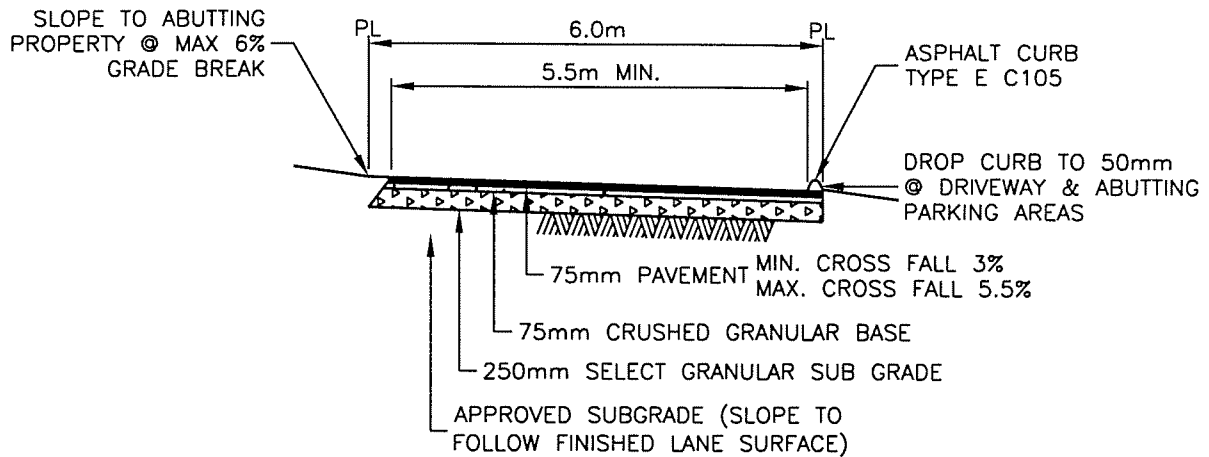

COMMERCIAL LANE

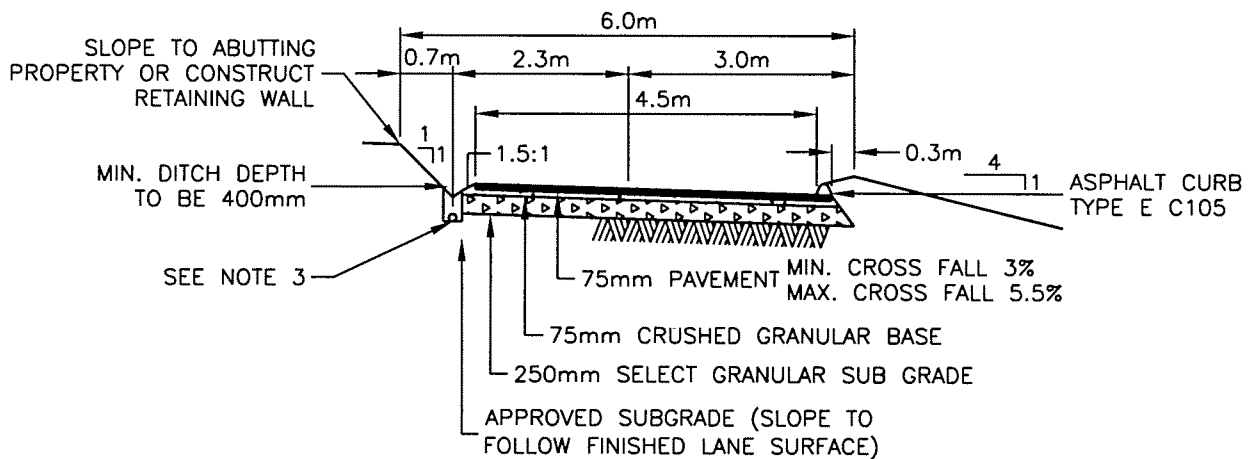

WHERE DEVELOPER CONTROLS ABUTTING PROPERTIES, BOULEVARD SLOPES (CUT OF FILL) ARE TO BE MADE OUTSIDE OF THE LANE ALLOWANCE

RESIDENTIAL LANE

NOTE: RESIDENTIAL LANE

1. SECTION IS APPLICABLE WHERE THE PROPERTIES ON THE HIGH SIDE REQUIRED A DITCH FOR DRAIN TILE DISCHARGES
2. A DITCH TYPE (I OR II) CB AND A TYPE V CB ARE TO PROVIDED WHEN THE LANE INTERSECTS A STORM SEWER ON A STREET OR AN EASEMENT. IF THE OPEN DITCH IS NOT OF EXCESSIVE LENGTH, A 250mm CULVERT MAY BE TAPPED INTO THE BARREL OF THE TYPE V CB
3. DITCH MAY BE REPLACED WITH DRAIN TILE (C108) WHERE PROPERTY DRAINS ARE CONNECTED TO A STORM SEWER SYSTEM


2	99/02	COMMERCIAL SECTION ADDED	HL
1	97/01	GENERAL REVISION (L880)	JK
NO.	DATE	REVISION	APP'D BY



TYPICAL LANE CROSS FALL SECTION

DRAWN BY: HLOUIE SCALE: N.T.S.
APPRV'D BY: *BAD* DATE: 99-02-24

BBY- R102

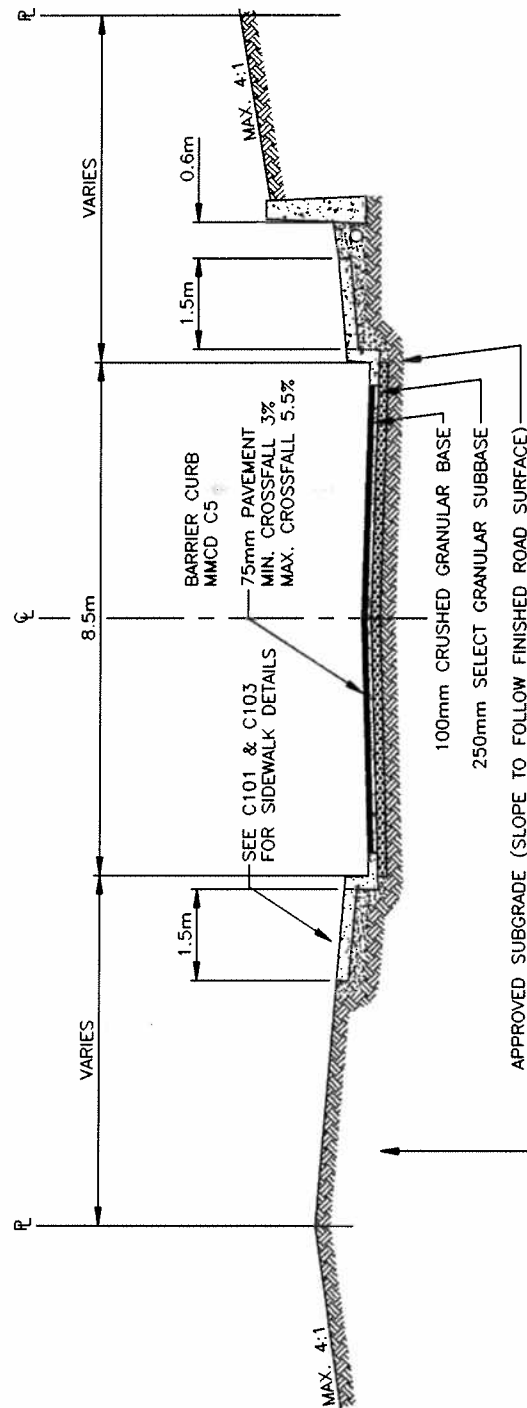

- NOTE:
1. WHERE DEVELOPMENT ABUTS EXISTING PROPERTIES, SIDEWALK GRADE EXTENDED TO 0.6m BACK OF WALK THEN 4:1 SLOPE AND/OR RETAINING WALL TO MEET EXISTING GRADE AT PROPERTY LINE.
 2. WHEN PAVING UNDERTAKEN IN TWO LIFTS
LOWER COURSE MIN. 50mm
UPPER COURSE MIN. 35mm
 3. SEE C108 FOR DRAIN TILE APPLICATIONS.

NOTE:
WHERE DEVELOPER CONTROLS ABUTTING PROPERTIES, SIDEWALK GRADE EXTENDED TO PROPERTY LINE THEN 4:1 SLOPE.
SEE DWGS C110,C111,C112,C113,C114,C115 FOR BOULEVARDS.

1	97/01	GENERAL REVISION (L173)	JK
NO.	DATE	REVISION	APP'D BY




City of
Burnaby
ENGINEERING DEPARTMENT

TYPICAL CROSS SECTION OF FINISHED PAVED STREET WITH CURB & GUTTER & ABUTTING SIDEWALKS (RESIDENTIAL)

DRAWN BY: SCALE: N.T.S.
APPRV'D BY: DATE: APR 70

BBY- R103

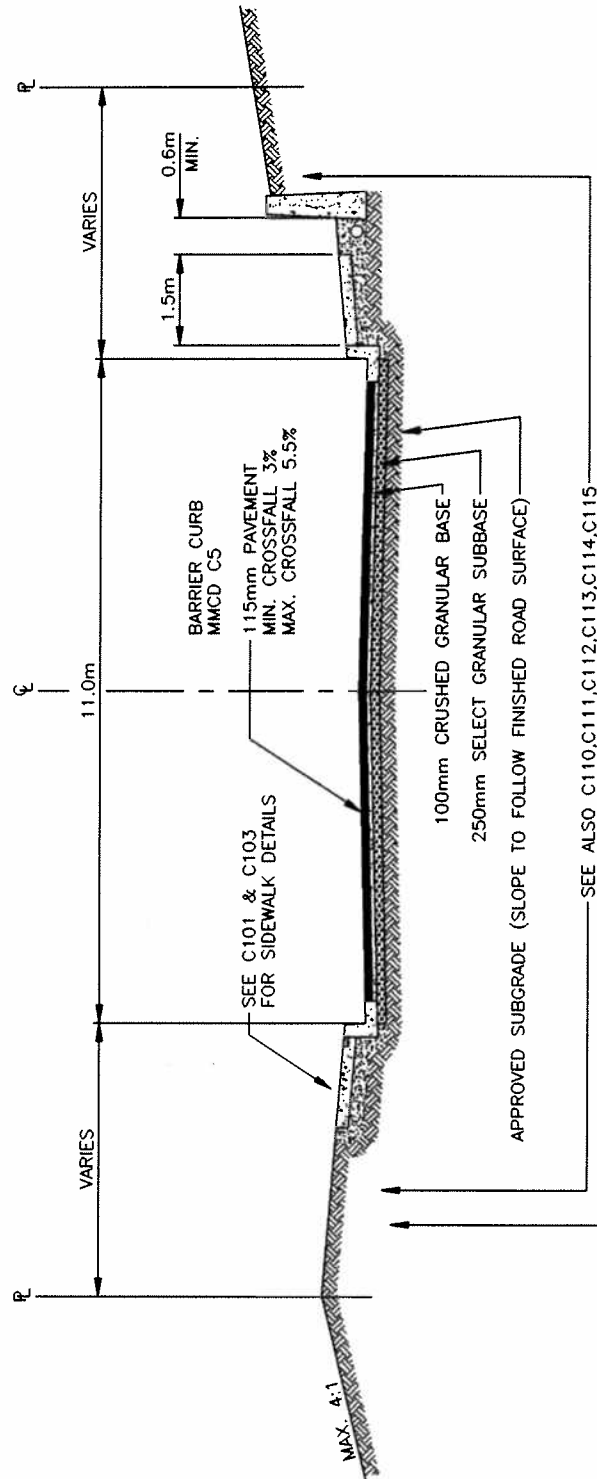

- NOTE:
- WHERE DEVELOPER CONTROLS ABUTTING PROPERTIES, SIDEWALK GRADE EXTENDED TO PROPERTY LINE THEN 4:1 SLOPE.
 - WHERE DEVELOPMENT ABUTS EXISTING PROPERTIES, SIDEWALK GRADE EXTENDED TO 0.6m BACK OF WALK THEN 4:1 SLOPE AND/OR RETAINING WALL TO MEET EXISTING GRADE AT PROPERTY LINE.
 - WHERE FINAL PAVING IS TO BE DELAYED UNTIL AFTER COMPLETION OF DEVELOPMENT LOWER COURSE MIN. 75mm UPPER COURSE MIN. 50mm
 - SEE C108 FOR DRAIN TILE APPLICATIONS.
 - PARABOLIC BONDING SECTIONS REQUIRED PRIOR TO FINAL PAVING.


1	97/01	GENERAL REVISION (L1184)	JK
NO.	DATE	REVISION	APP'D BY



TYPICAL CROSS SECTION OF FINISHED PAVED STREET WITH CURB & GUTTER & ABUTTING SIDEWALKS (COLLECTOR)

DRAWN BY: SCALE: N.T.S.
APPRV'D BY: DATE: MAR 71

BBY- R104

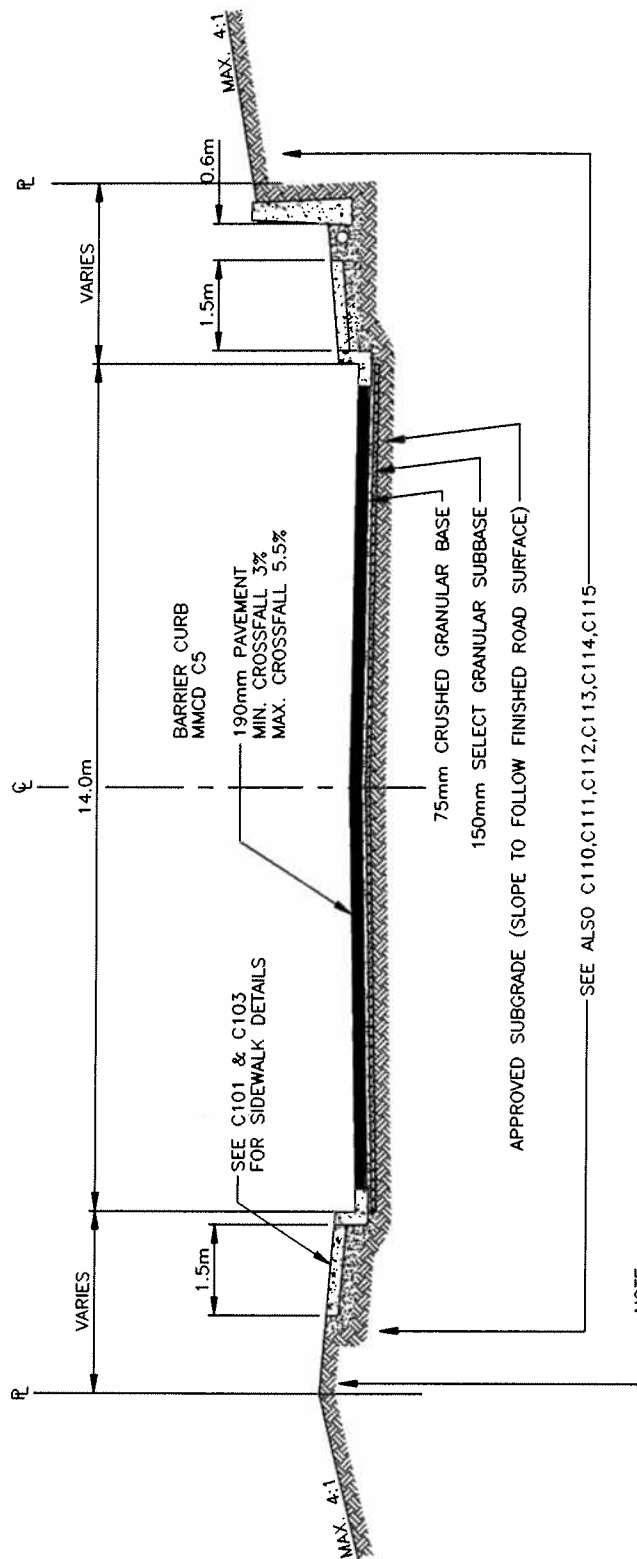

- NOTE:**
- WHERE DEVELOPMENT ABUTS EXISTING PROPERTIES, SIDEWALK GRADE EXTENDED TO 0.6m BACK OF WALK THEN 4:1 SLOPE AND/OR RETAINING WALL TO MEET EXISTING GRADE AT PROPERTY LINE.
 - ALTERNATE PAVEMENT STRUCTURE IF SPECIFIED:
140mm PAVEMENT
100mm CRUSHED GRANULAR BASE
300mm SELECT GRANULAR SUBBASE
 - SEE C108 FOR DRAIN TILE APPLICATIONS.
 - PARABOLIC BONING SECTIONS REQUIRED PRIOR TO FINAL PAVING.

NOTE: WHERE DEVELOPER CONTROLS ABUTTING PROPERTIES, SIDEWALK GRADE EXTENDED TO PROPERTY LINE THEN 4:1 SLOPE.

SEE ALSO C110,C111,C112,C113,C114,C115

1	97/01	GENERAL REVISION (L1185)	JK
NO.	DATE	REVISION	APP'D BY




**City of
Burnaby**
ENGINEERING DEPARTMENT

TYPICAL CROSS SECTION OF FINISHED PAVED STREET WITH CURB & GUTTER & ABUTTING SIDEWALKS (COMMERCIAL OR INDUSTRIAL)

DRAWN BY: SCALE: N.T.S.
APPRV'D BY: DATE: MAR 71

BBY- R105

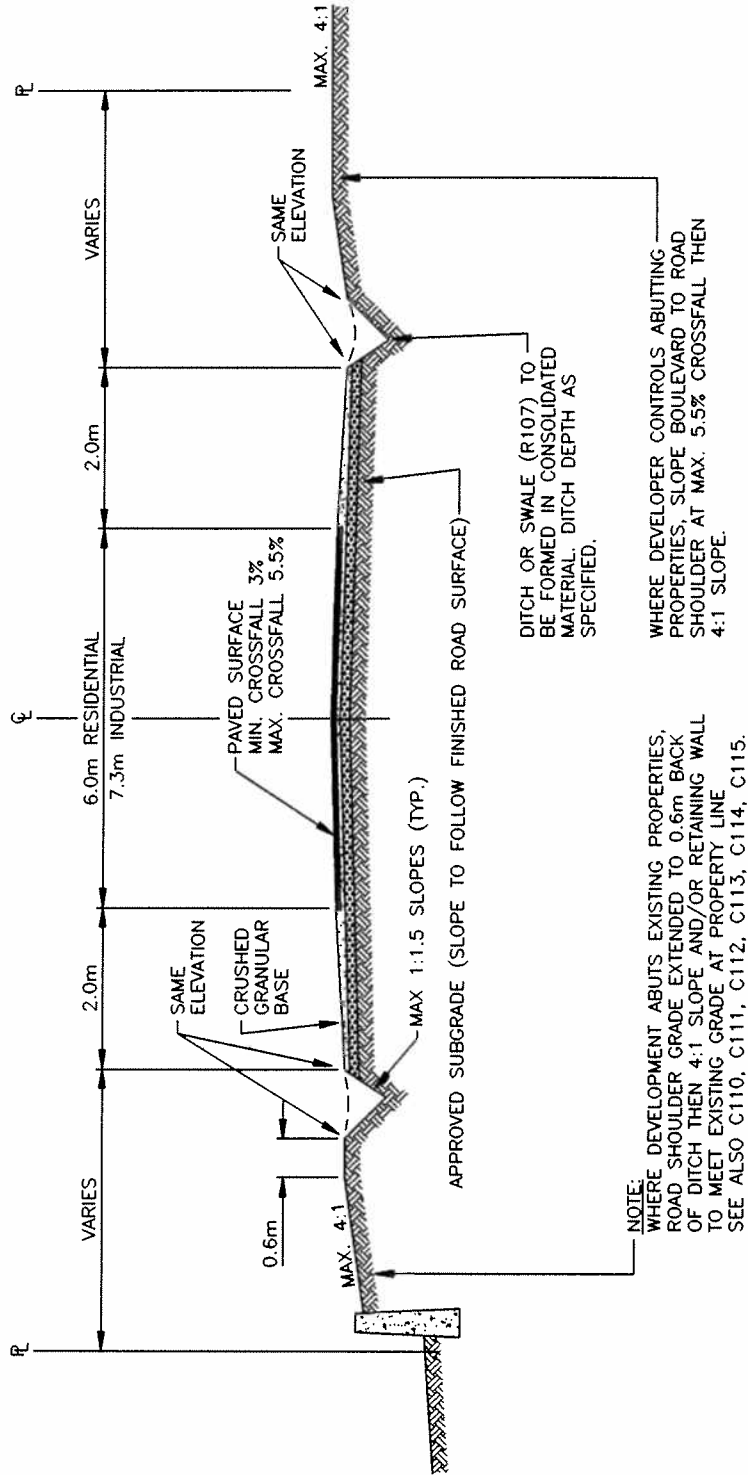

- NOTES:
1. PAVEMENT STRUCTURE AS PER CLASSIFICATION USE SEE R103, R104, R105.
 2. DITCHES MAY BE ELIMINATED WHEN TYPE 'E' ASPHALT CURBS C105 ARE INSTALLED TO CONTROL DRAINAGE. ASPHALT WIDTH INCREASED TO ACCOMMODATE CURBS.
 3. WHEN CURBS ARE USED, PLACE CRUSHED GRANULAR BASE OR TOPSOIL TO TOP OF CURB AS SPECIFIED.

1	97/10	GENERAL REVISION (L167)		JK
NO.	DATE	REVISION	APP'D	BY




City of
Burnaby
ENGINEERING DEPARTMENT

TYPICAL CROSS SECTION FOR INTERM PAVED STREET

DRAWN BY: R.G.R. SCALE: N.T.S.
APPRV'D BY: DATE: MAY 70


BBY- R106

NOTE:
ALL EXISTING CBs IN DITCHES TO BE
RAISED TO NEW SWALE DRAINAGE GRADE.

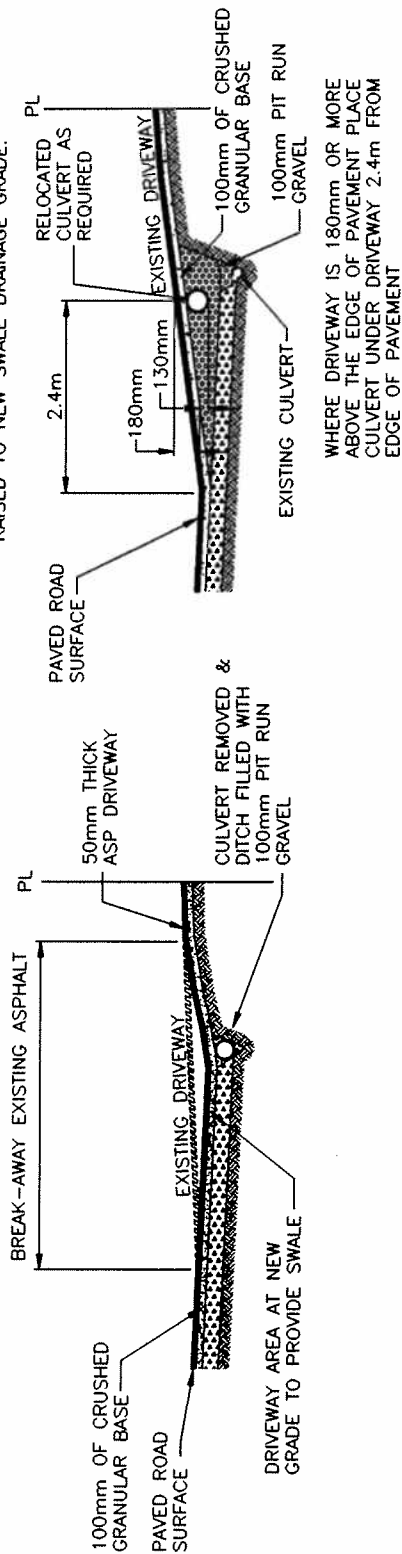

TYPICAL WHERE DRIVEWAY CANNOT
BE LOWERED & SWALED

TYPICAL WHERE DRIVEWAY CAN
BE LOWERED & SWALED

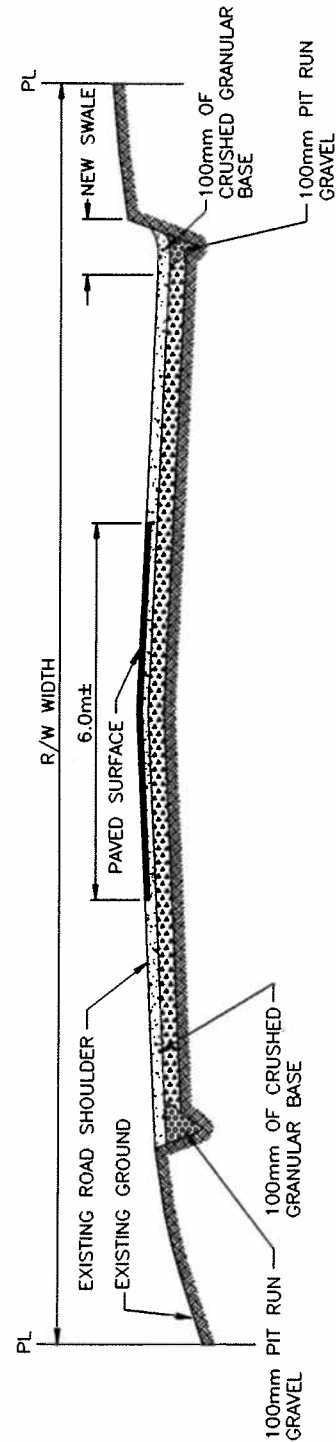

TYPICAL FOR DITCH ELIMINATION


1	97/01	GENERAL REVISION (L1442)	<i>BD</i>	JK
NO.	DATE	REVISION	APP'D	BY




TYPICAL CROSS SECTIONS FOR ELIMINATION OF DITCHES & CONSTRUCTION OF SWALES

DRAWN BY: SCALE: N.T.S.
APPRV'D BY: DATE: APR 73

BBY- R107

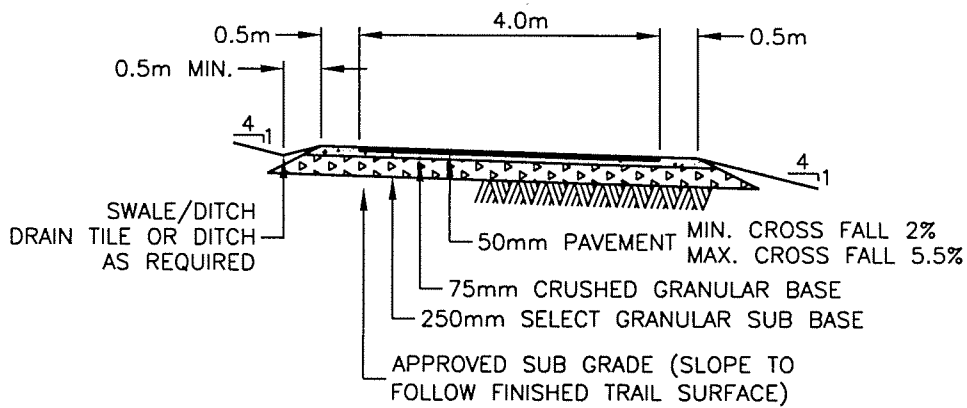

COMBINED URBAN TRAIL

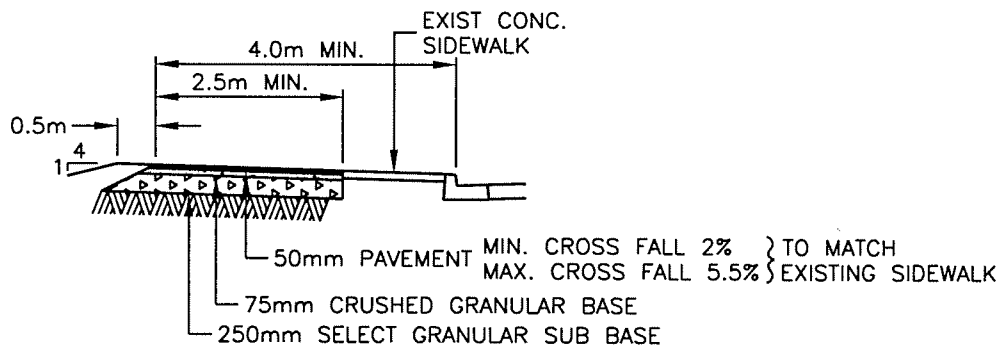

BIKE TRAIL/SIDEWALK

NOTES:

1. USE BIKEWAY PIPE RAILING C119 FOR WALLS ADJACENT TRAIL
2. 0.5m MIN. HANDLE BAR CLEARANCE BETWEEN EDGE OF PAVED SURFACE AND RAILING OR FENCE
FOR SINGLE POINT OBSTRUCTION 0.3m MIN. CLEARANCE REQUIRED.
3. WHERE STREET LIGHTS OR ADVISORY SIGNS ARE LOCATED IN THE SIDEWALK THE 4.0m WIDTH IS MEASURED FROM THE BACK OF THE STREET LIGHT OR SIGN
4. WHERE A NEW SIDEWALK IS CONSTRUCTED WITH A BIKE TRAIL THE FULL BASE STRUCTURE IS CONTINUOUS UNDER THE SIDEWALK

NO.	DATE	REVISION	APP'D	BY



**City of
Burnaby**
ENGINEERING DEPARTMENT

URBAN TRAIL


DRAWN BY: HLOUIE

SCALE: N.T.S.


APPRV'D BY:

DATE: 99-02-23


BBY- R108

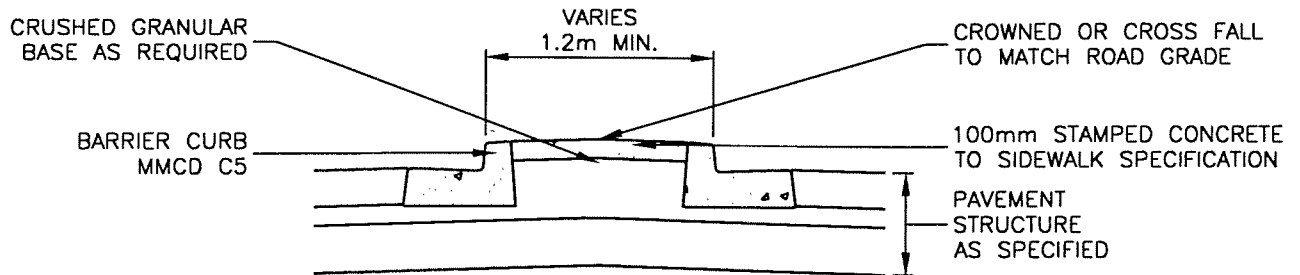

NARROW MEDIAN/ISLAND

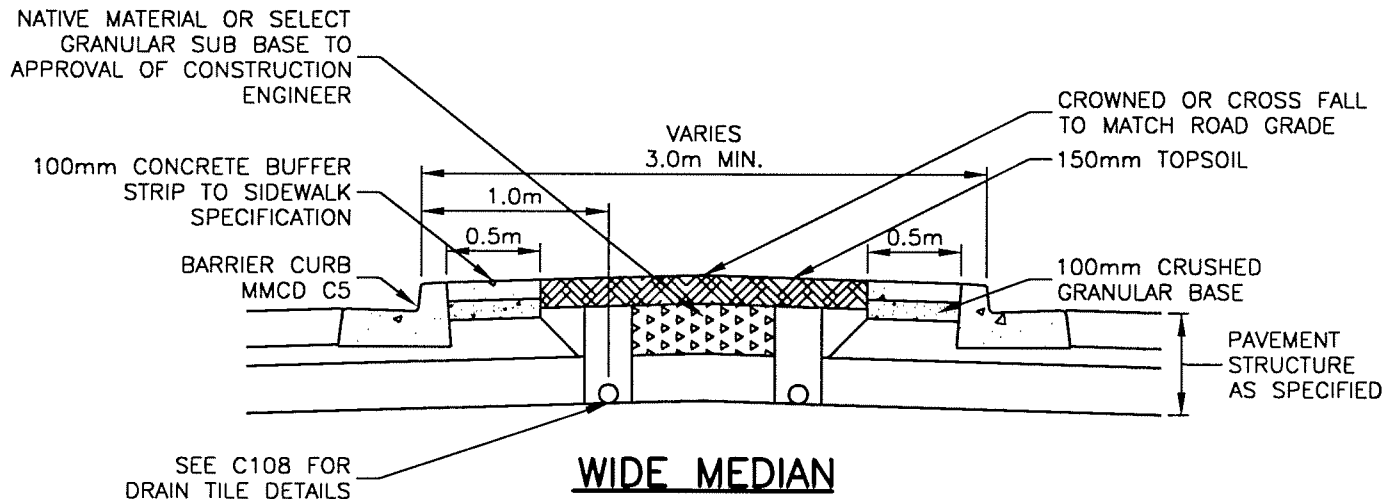

WIDE MEDIAN

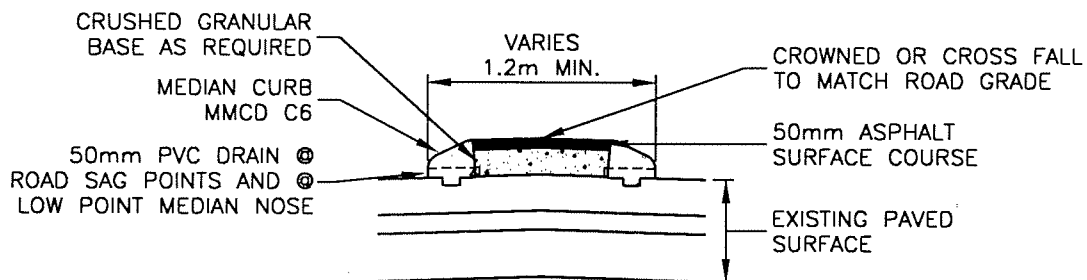

TEMPORARY MEDIAN/ISLAND

NOTES:

1. CURB & GUTTER (MMCD C5) REQUIRED FOR ALL MEDIAN/ISLAND ON NEW ROAD CONSTRUCTION & EXISTING ROADS WHERE PAVEMENT REMOVAL AND BASE REGRADING IS REQUIRED
2. MEDIAN CURB (MMCD C6) ONLY USED WHERE ADDING A MEDIAN/ISLAND ON TOP OF AN EXISTING PAVED ROADWAY
3. FULL CONCRETE INFILL BETWEEN THE CURBS EXTENDED TO THE POINT WHERE MEDIAN WIDTH BECOMES 3.0m
4. CONCRETE BUFFER STRIPS REQUIRED ADJACENT TO CURB ON BOTH SIDES FOR ALL MEDIANS EXCEEDING 3.0m IN WIDTH
5. ASPHALT INFILL ONLY ALLOWED FOR TEMPORARY MEDIAN/ISLAND AS APPROVED BY THE CITY ENGINEER
6. WHEELCHAIR RAMPS REQUIRED AT MEDIANS/ISLANDS FOR DESIGNATED CROSSWALKS. WHEELCHAIR RAMP & CONNECTION WALKS BETWEEN RAMPS TO BE CONCRETE SIDEWALK, WITH INFILL AREAS TO BE STAMPED CONCRETE
7. ONLY SINGLE MEDIAN DRAIN TILE REQUIRED FOR CROSS FALL ROADWAYS & WHERE SUBGRADE GRADING CREATES A SINGLE LOW POINT AS APPROVED BY CONSTRUCTION ENGINEER
8. TOPSOIL REQUIREMENTS TO PARKS SPECIFICATIONS FOR DESIGNATED TREE PLANTING AREAS
9. STAMPED CONCRETE TO BE USED BRICK, BASKET WEAVE PATTERN, BOCA PINK(D106) IN COLOUR WITH A SANDSTONE RELEASE AGENT AND SEALER. HIGH GLOSS SEALERS NOT ACCEPTABLE FOR PEDESTRIAN AREAS
10. FULL CURB HEIGHT CONCRETE INFILL REQUIRED FOR MEDIAN NOSE.

1	2000/01	DRAIN & NOTE ADDED	JK
NO.	DATE	REVISION	APP'D BY




MEDIAN/ISLAND INSTALLATION

DRAWN BY: HLOUIE	SCALE: N.T.S.	BBY- R109
APPRV'D BY:	DATE: 99-02-22	

ELECTRICAL DETAILS

BBY-E101	Conduit Trench Construction [L833]
BBY-E102	Location of Street Lighting Poles [L806]
BBY-E115	Pedestrian Head Clamshell Mounting Details [L2288]
BBY-E116	Illuminated Bus Shelter Connection Details
BBY-E117	Typical Combined Street Lighting & Receptacle Service Panel
E1.6-Rev.1	Type C4 & C5 Spread Footing Concrete Bases
E1.11-Rev.1	Types F1, L1 & S1 Spread Footing Shape Concrete Bases
E5.21-Rev.1	Service Base
E7.3-Rev.1	Pedestrian Push Button Post
E8.2-Rev.1	Service Panel in Service Base (Mounting Details)
E8.3-Rev.1	Service Panel in Service Base (Mounting Details)
E8.5-Rev.1	60A (120/240V) Street Lighting Service Panel in Service Base (Wiring Diagram)
E8.6-Rev.1	100A (120/240V) Traffic Signal/Street Lighting Service Panel in Service Base (Wiring Diagram)
E8.9-Rev.1	100A (120/240V) Traffic Signal/Street Lighting Service Panel (Wiring Diagram)
E8.10-Rev.1	Service Ground Plate (Installation Detail)
E8.12-Rev.1	Signal Cable Wiring in Pole Handhole
E8.13-Rev.1	Signal Cable Colour Code Sample
E8.15-Rev.1	Pole Mounted Receptacle
E9.4-Rev.1	Detector Loop to Shielded Cable Splices

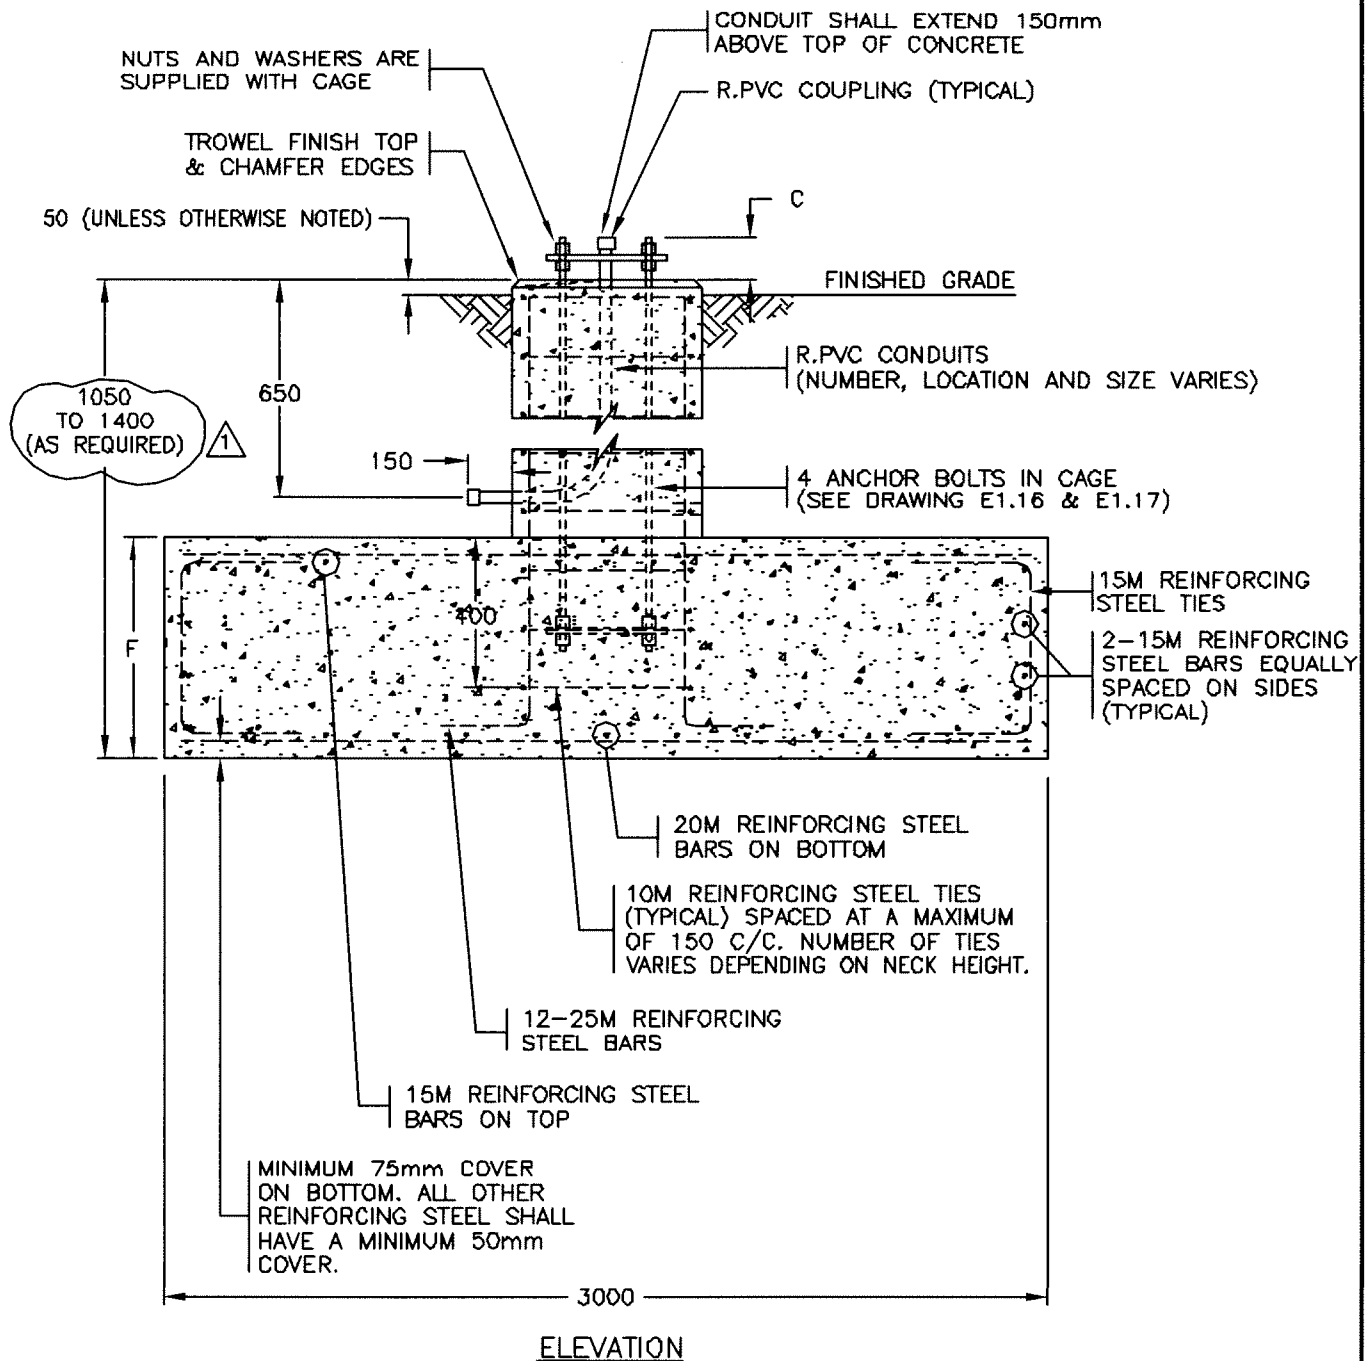

SEE E1.10 FOR NOTES AND ADDITIONAL DETAILS


NOT TO SCALE

 TYPES F1, L1 & S1 SPREAD FOOTING
 SHAPE CONCRETE BASES

DRAWING NUMBER:



E1.11-Rev.1

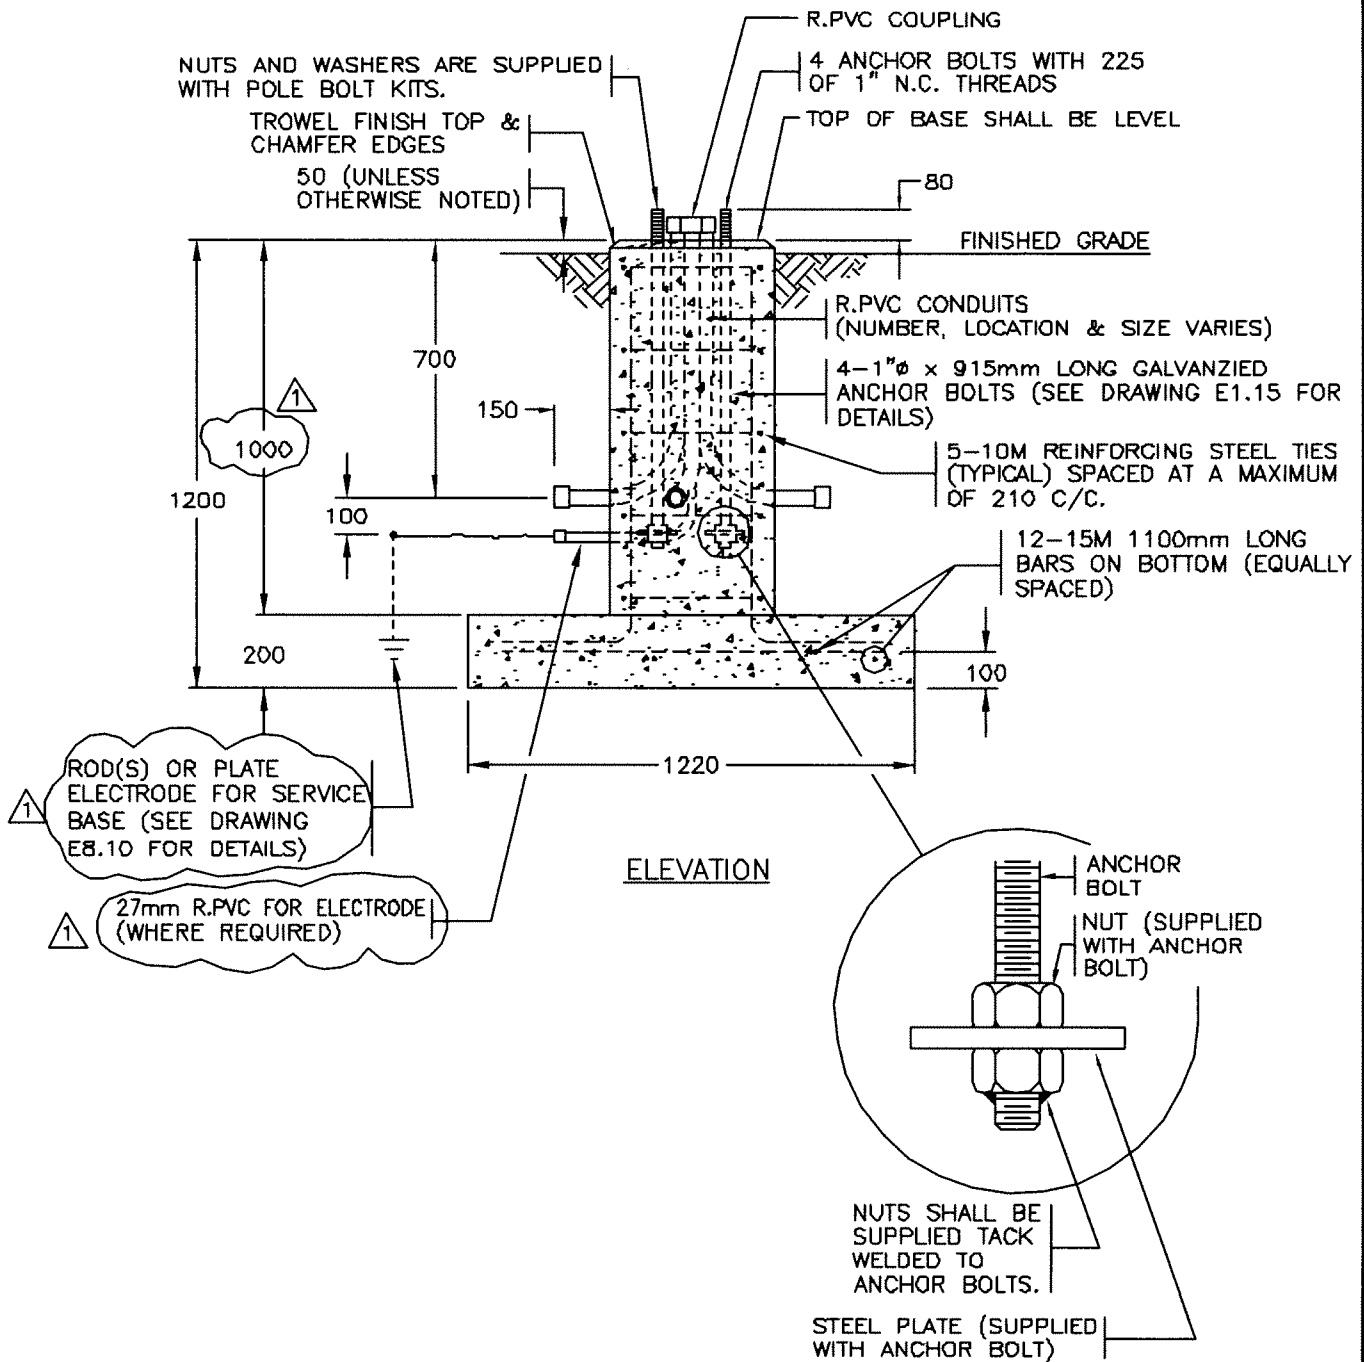


SEE DRAWING E1.5 FOR NOTES AND ADDITIONAL DETAILS

NOT TO SCALE


TYPE C4 & C5 SPREAD FOOTING
CONCRETE BASESDRAWING NUMBER: Δ

E1.6-Rev.1


**A. TYPICAL TRENCH CONSTRUCTION
BEHIND EXISTING CURB OR SIDEWALK.**

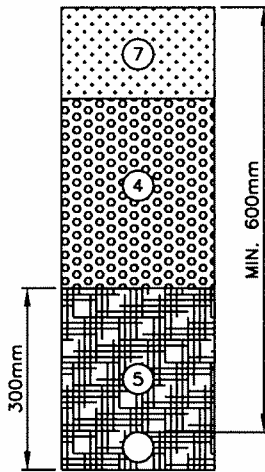

**B. TYPICAL TRENCH CONSTRUCTION
ON UNFINISHED ROADWAYS, GRAVEL
SHOULDERS OR UNPAVED AREAS.
PRIOR TO CURB OR SIDEWALK
CONSTRUCTION.**

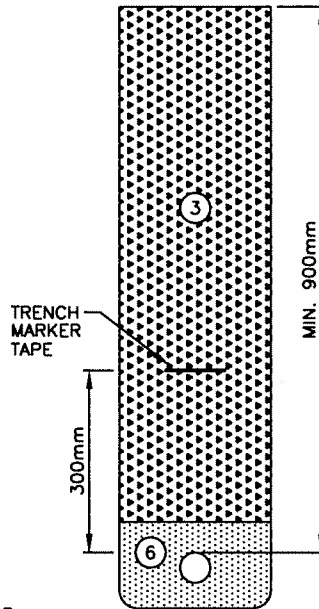

**C. TYPICAL TRENCH CONSTRUCTION
OF ROADWAYS OR COMMERCIAL
DRIVEWAYS CROSSINGS.**

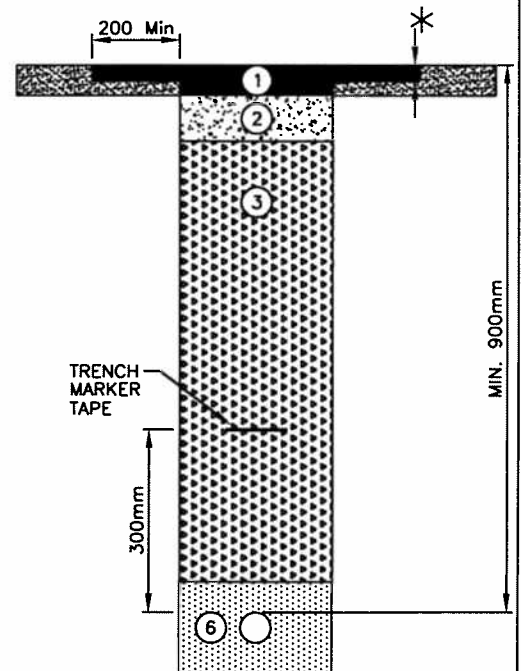

1. ASPHALT OR CONCRETE THICKNESS TO EQUAL THAT WHICH IS REMOVED OR A MINIMUM COMPACTED THICKNESS OF 75mm OF ASPHALT OR 100mm OF CONCRETE.

2. GRANULAR BASE COMPACTED DEPTH OF 100mm OF CRUSHED GRANULAR BASE MATERIAL.

3. GRANULAR SUBBASE SELECT GRANULAR SUBBASE MATERIAL TO BE PLACED IN UNIFORM LAYERS NOT EXCEEDING 300mm COMPACTED THICKNESS.

4. MACHINE PLACED BACKFILL EITHER NATIVE EXCAVATED OR BORROW MATERIAL FREE OF ROOTS WITH NO STONES OR OTHER MATERIAL GREATER THAN 200mm IN LARGEST DIMENSION.

5. HAND PLACED & HAND TAMPED UNCLASSIFIED MATERIAL OBTAINED FROM EXCAVATION OR OTHER SOURCE, FREE OF ROOTS, WOOD, BOULDERS, CINDERS, ASH OR FROZEN MATERIAL. THE MAXIMUM SIZE OF THE STONES SHALL NOT EXCEED 50mm IN ITS LARGEST DIMENSION.

6. CONDUIT BEDDING A 50mm BED OF CRUSHED GRANULAR BASE MATERIAL AND THE CONDUIT COVERED WITH A FURTHER 50mm OF CRUSHED GRANULAR BASE.

7. TOP SOIL 150mm THICKNESS FOR GRASSED AREAS OR AREAS AS REQUIRED BY CONSTRUCTION ENGINEER.

8. NUMBER AND SIZE OF CONDUITS MAY VARY.

9. SURFACE RESTORATION TO MATCH EXISTING OR AS SPECIFIED ON CONTRACT DRAWINGS.

* 35mm FOR 8.5m ROAD WIDTH
50mm FOR 11m OR GREATER
ROAD WIDTH


3	2003/01	PAVEMENT RESTORATION AMENDED	GF
2	99/04	TOPSOIL DEPTH INCREASED	HL
1	97/01	GENERAL REVISION (L833)	JK
NO.	DATE	REVISION	APP'D BY




CONDUIT TRENCH CONSTRUCTION

DRAWN BY: SCALE: N.T.S.
APPRV'D BY: DATE: APR 70


BBY- E101

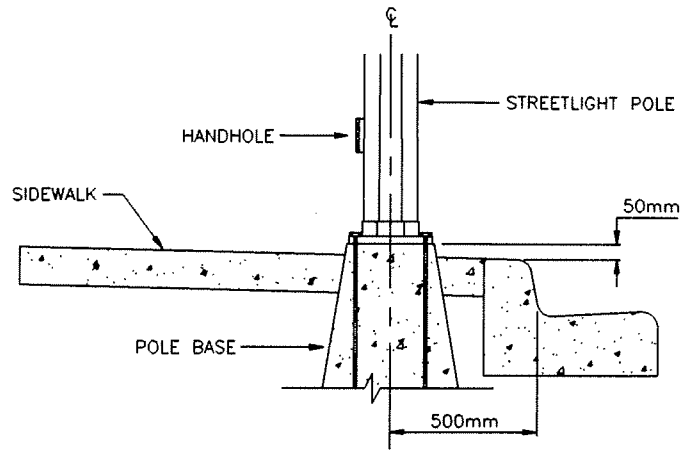

CLASSIFICATION A FOR STREETS 14m AND GREATER IN WIDTH

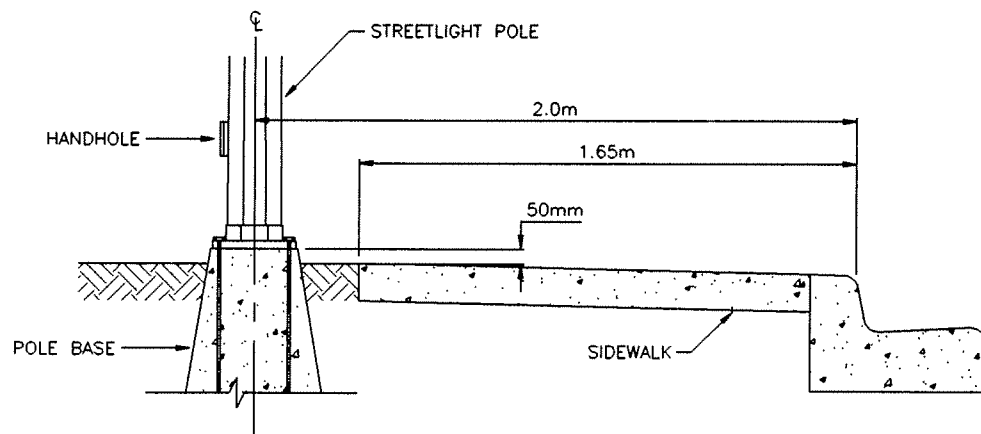

CLASSIFICATION B FOR STREETS WITH ABUTTING WALKS OR STREETS 11m AND LESS IN WIDTH

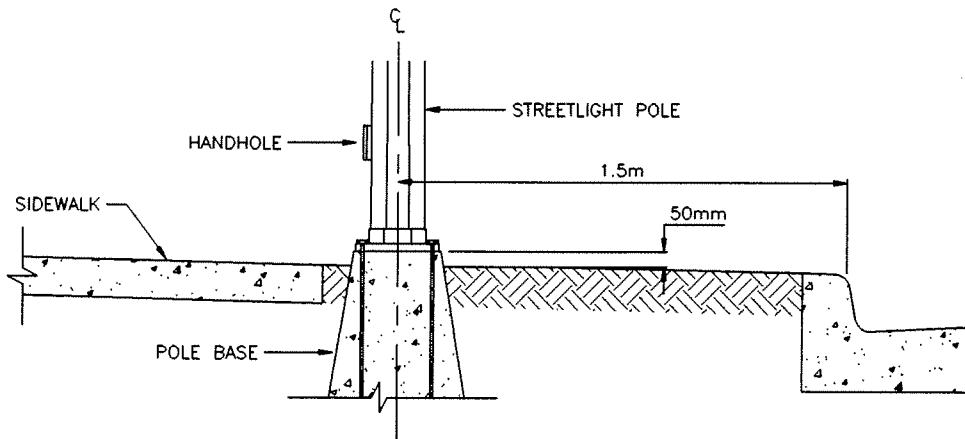

CLASSIFICATION C FOR STREETS WITH SEPARATED SIDEWALKS

1	97/09	GENERAL REVISION (L806)	JK
NO.	DATE	REVISION	APP'D BY




City of
Burnaby
ENGINEERING DEPARTMENT


LOCATION OF STREET LIGHTING POLES

DRAWN BY: SCALE: N.T.S.
APPRV'D BY: DATE: APR 70

BBY- E102

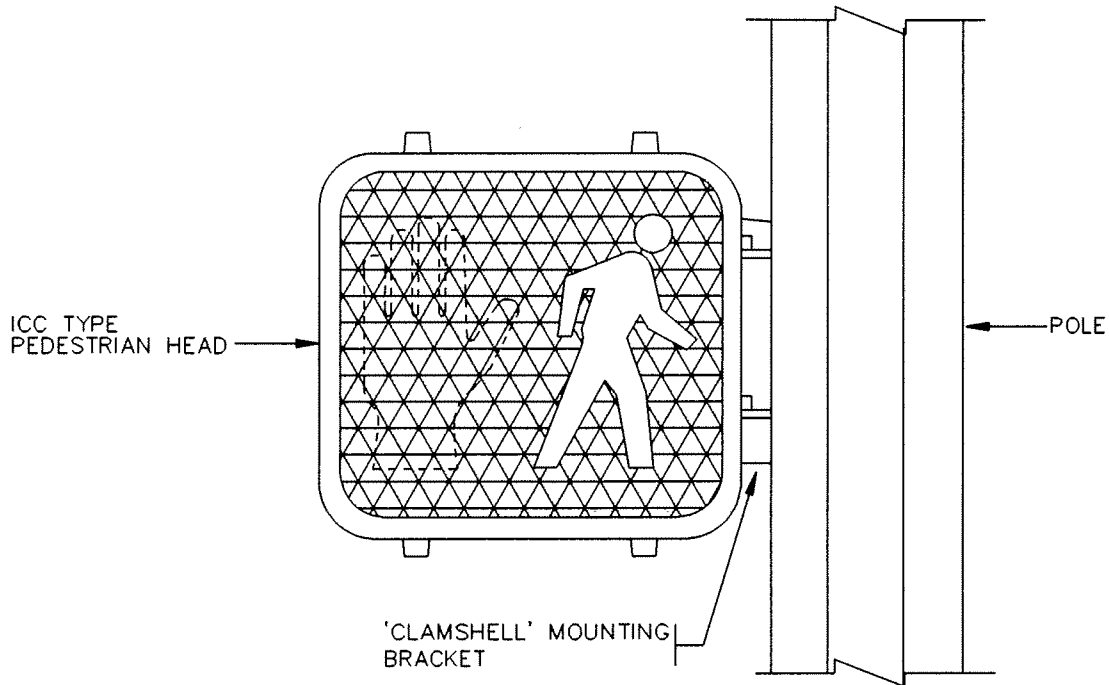

PEDESTRIAN HEAD

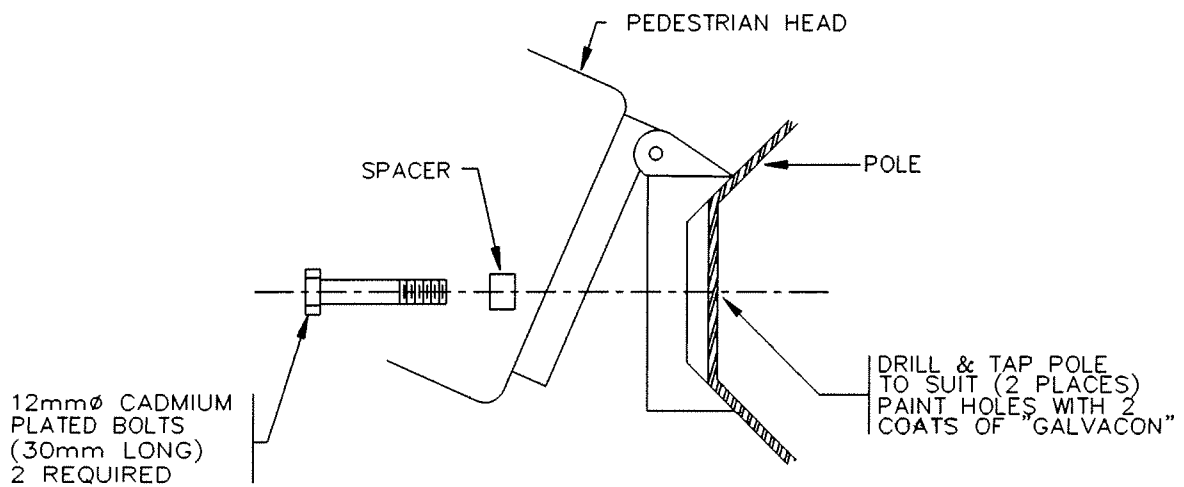

PLAN

1	97/01	GENERAL REVISION (L2288)	JK
NO.	DATE	REVISION	APP'D BY



City of
Burnaby
ENGINEERING DEPARTMENT

PEDESTRIAN HEAD CLAMSHELL MOUNTING DETAILS


DRAWN BY: RF

SCALE: N.T.S.

APPRV'D BY:

DATE: 92-03-09

BBY- E115

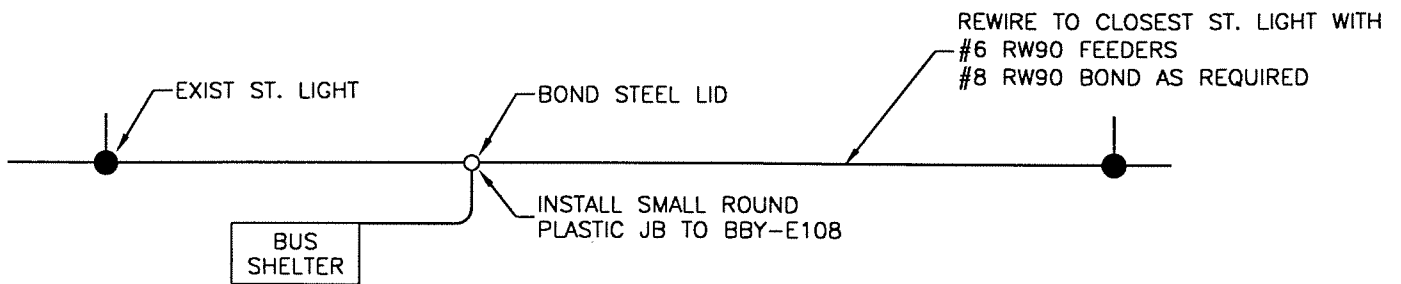


ARRANGEMENT SCHEMATIC

NOTES:

1. CONTACT BURNABY BUILDING DEPT. FOR ELECTRICAL PERMIT & INSPECTION
2. CONTACT BURNABY ENGINEERING DEPT. (TRAFFIC) FOR LOCATION & PERMIT APPROVAL
3. INSTALL JB IN SINGLE SIDEWALK PANEL. SAW CUT PANEL ONLY ON JOINT LINES
4. INSTALL TEMPORARY SIDEWALK REPAIR IN ASPHALT FINAL CONCRETE REPAIR BY BURNABY

NOTES: FOR ENGINEERING PERMIT APPROVAL REQUIREMENT

1. SKETCH SHOWING SITE LOCATION WITH STREET NAMES & NORTH ARROW
2. SHOW OR GIVE SERVICE LOCATION & SERVICE VOLTAGE
3. GIVE WATTAGE'S OF PROPOSED FIXTURES
4. APPROVAL / PAYMENT TO BC HYDRO FOR POWER CONSUMPTION
5. PAYMENT FOR PERMANENT SIDEWALK REPAIRS

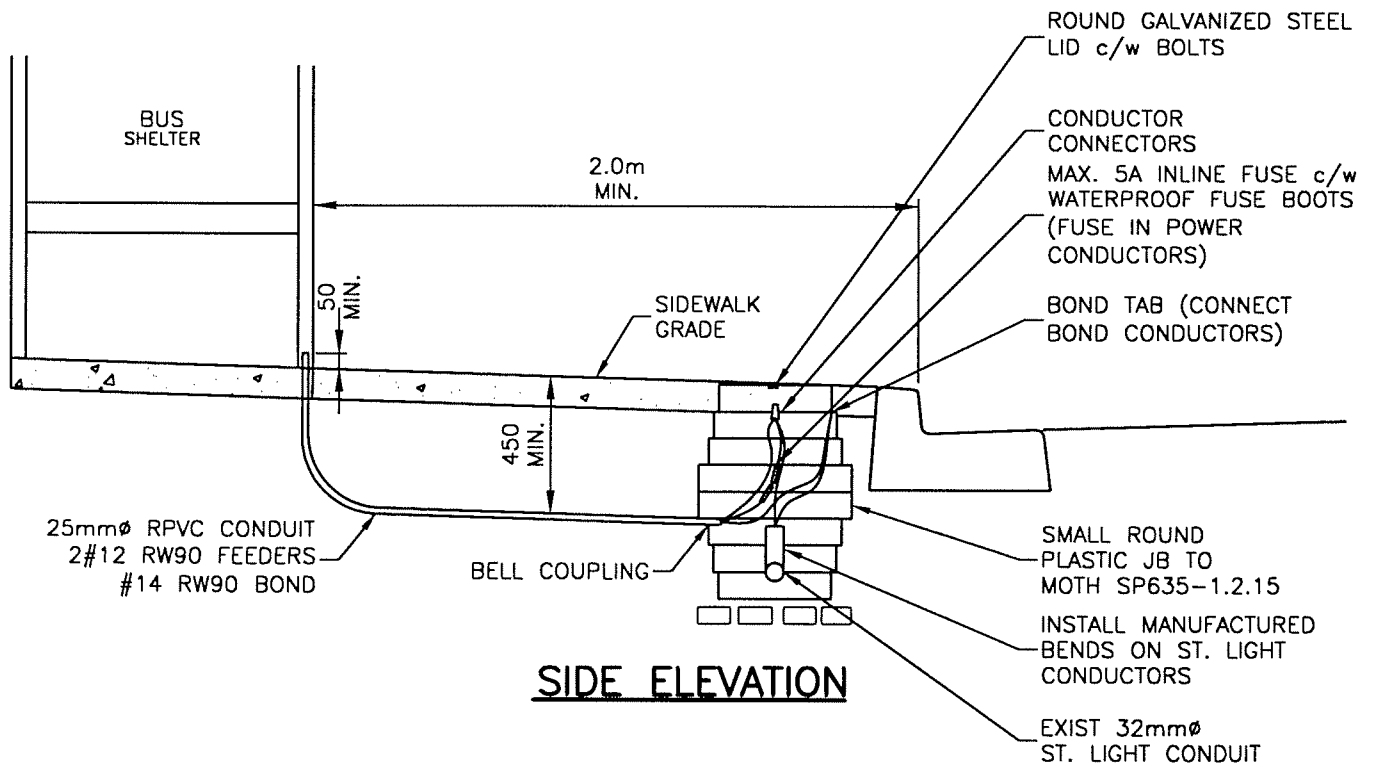

SIDE ELEVATION

1	2000/01	NEW MOTH REFERENCE		JK
NO.	DATE	REVISION	APP'D	BY



ILLUMINATED BUS SHELTER CONNECTION DETAILS


DRAWN BY: HLOUIE

SCALE: N.T.S.

APPRV'D BY:

DATE: 99-02-09

BBY- E116

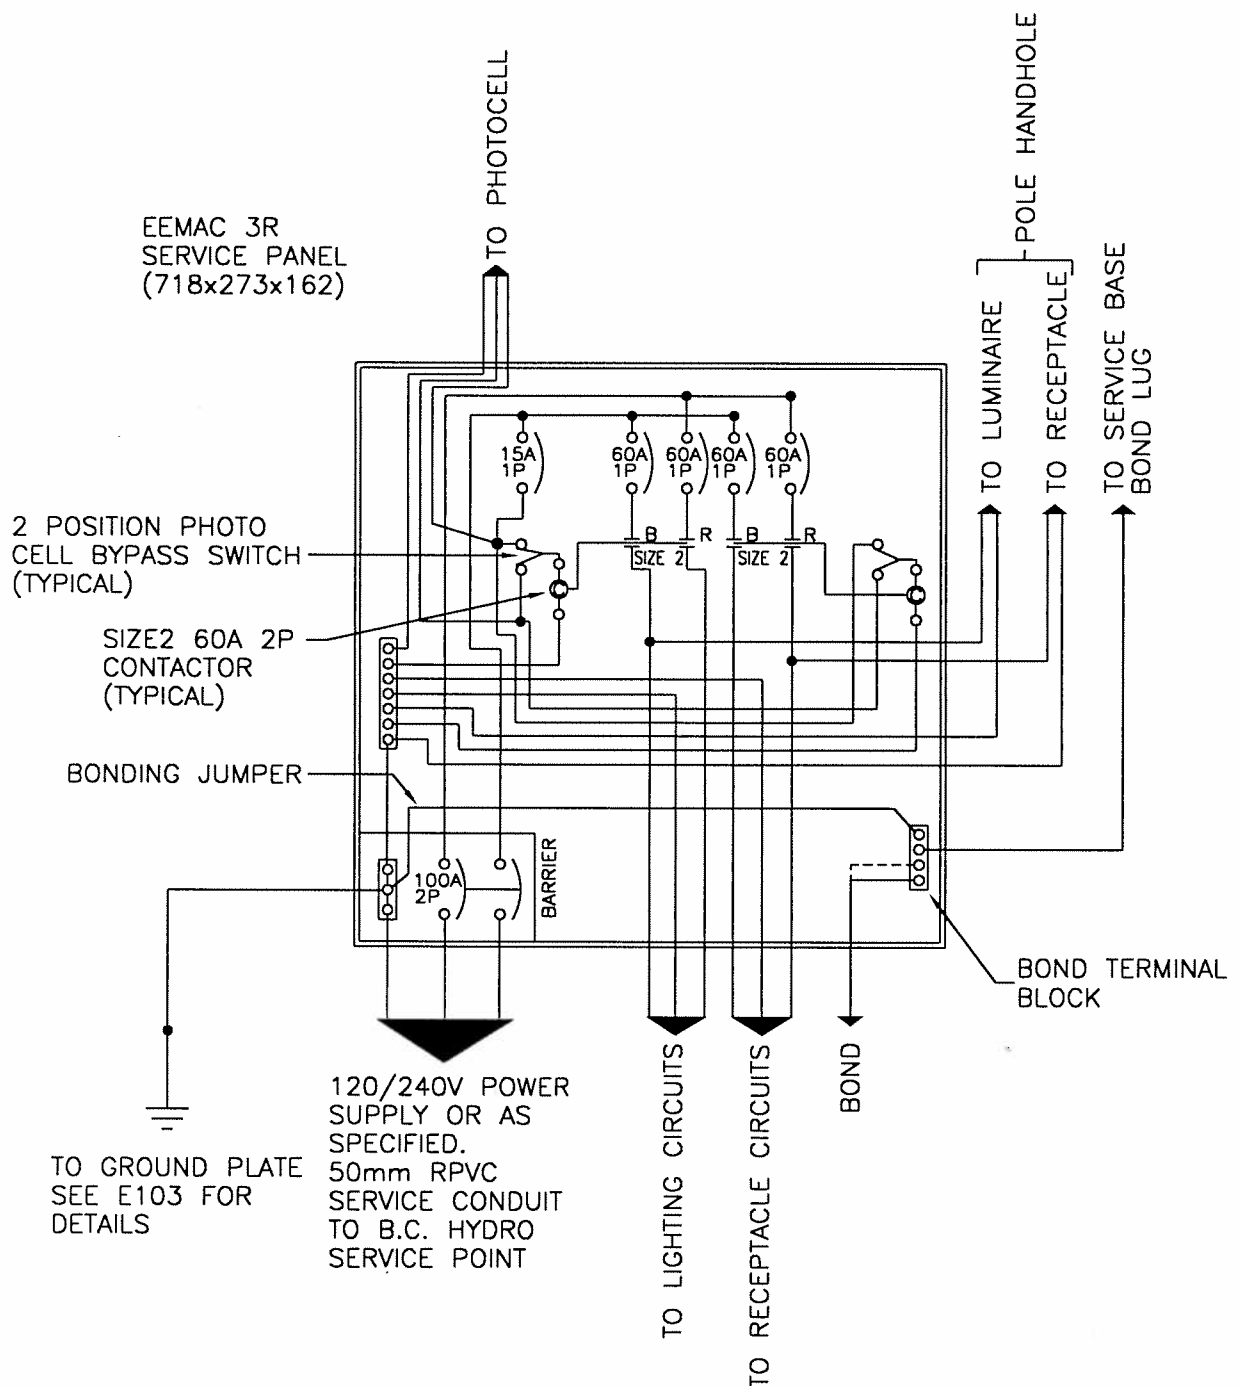

NOTE:

1. SEPARATE BOND REQUIRED FOR EACH CONDUIT.
2. MAXIMUM LOAD FOR EACH RECEPTACLE SHALL BE 400W.
3. MAXIMUM OF 14 RECEPTACLES PER CIRCUIT.

NO.	DATE	REVISION	APP'D	BY



City of
Burnaby
ENGINEERING DEPARTMENT

TYPICAL COMBINED STREET LIGHTING AND RECEPTACLE SERVICE PANEL

DRAWN BY:

J. KO


SCALE: N.T.S.

APPRV'D BY:

[Signature]

DATE: 2000-02-09

BBY- E117

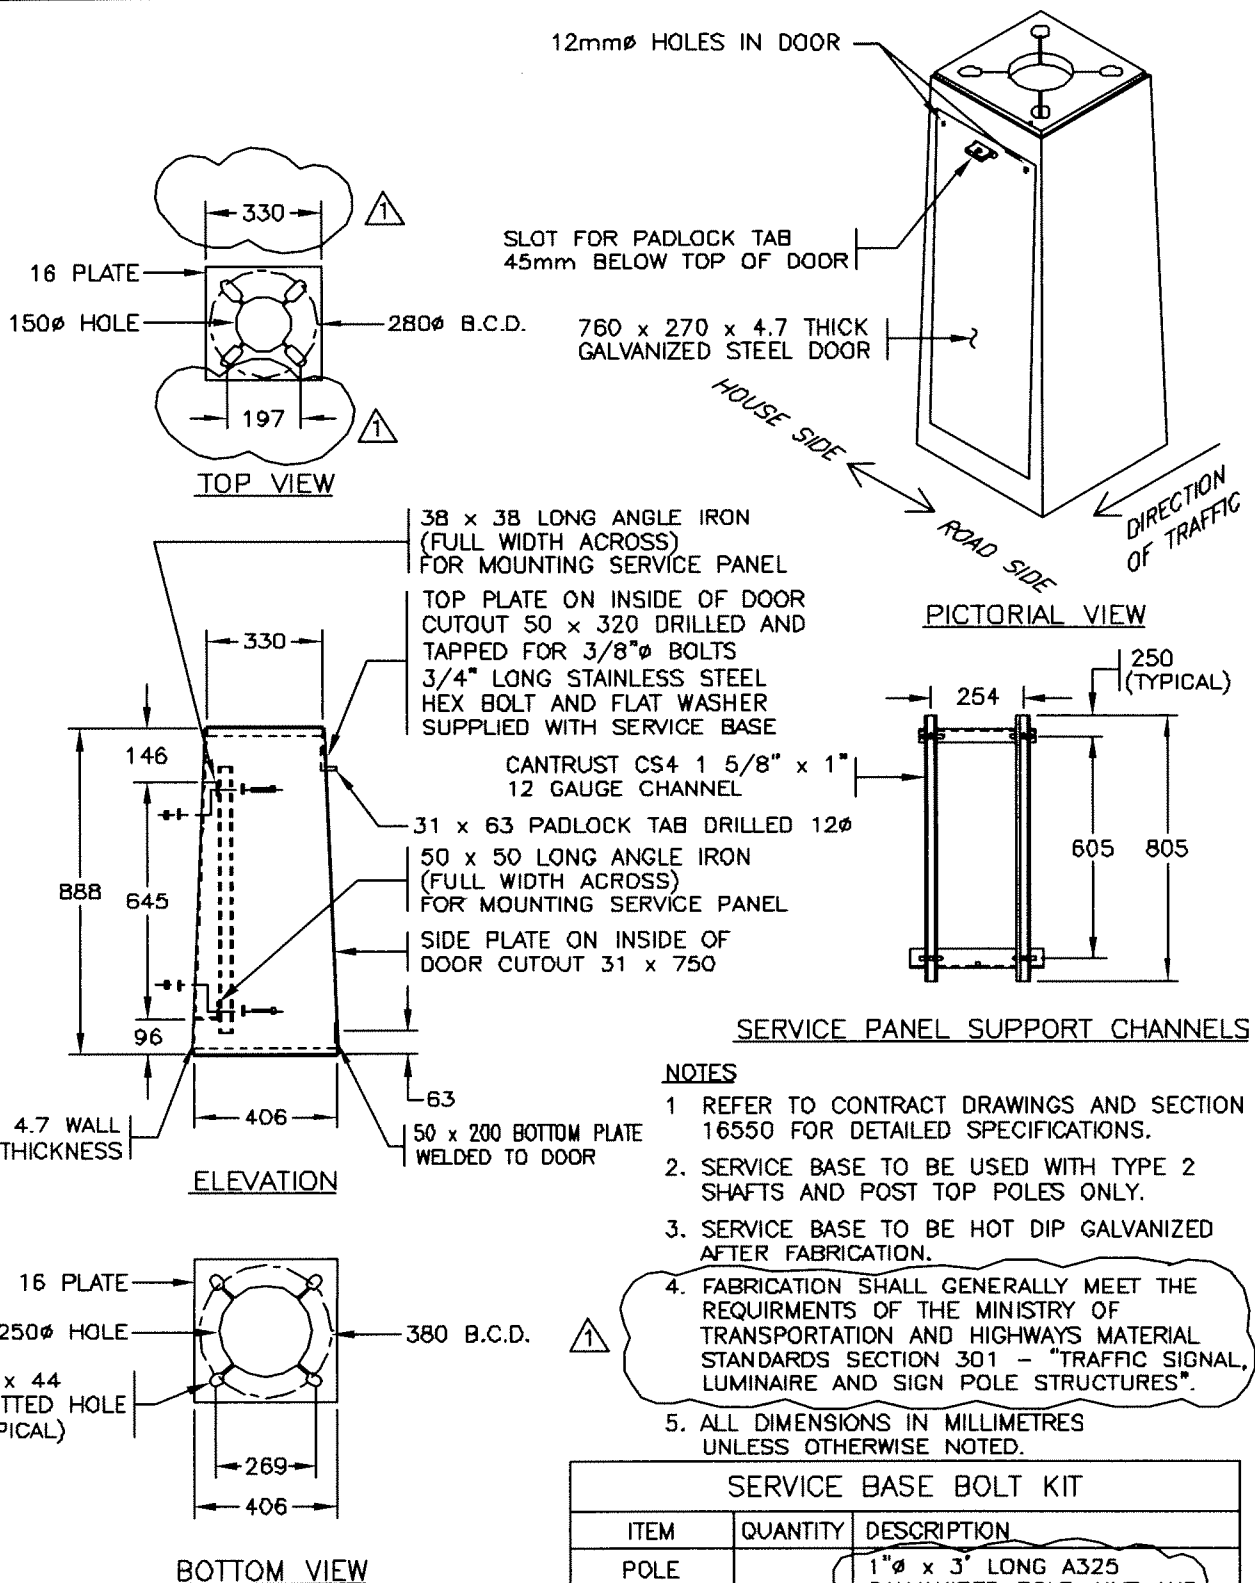

SERVICE BASE BOLT KIT


ITEM	QUANTITY	DESCRIPTION
POLE CONNECTION BOLTS	4	1" ϕ x 3' LONG A325 GALVANIZED BOLT, NUT AND 2 WASHERS.

NOT TO SCALE

SERVICE BASE

DRAWING NUMBER: Δ

E5.21-Rev.1

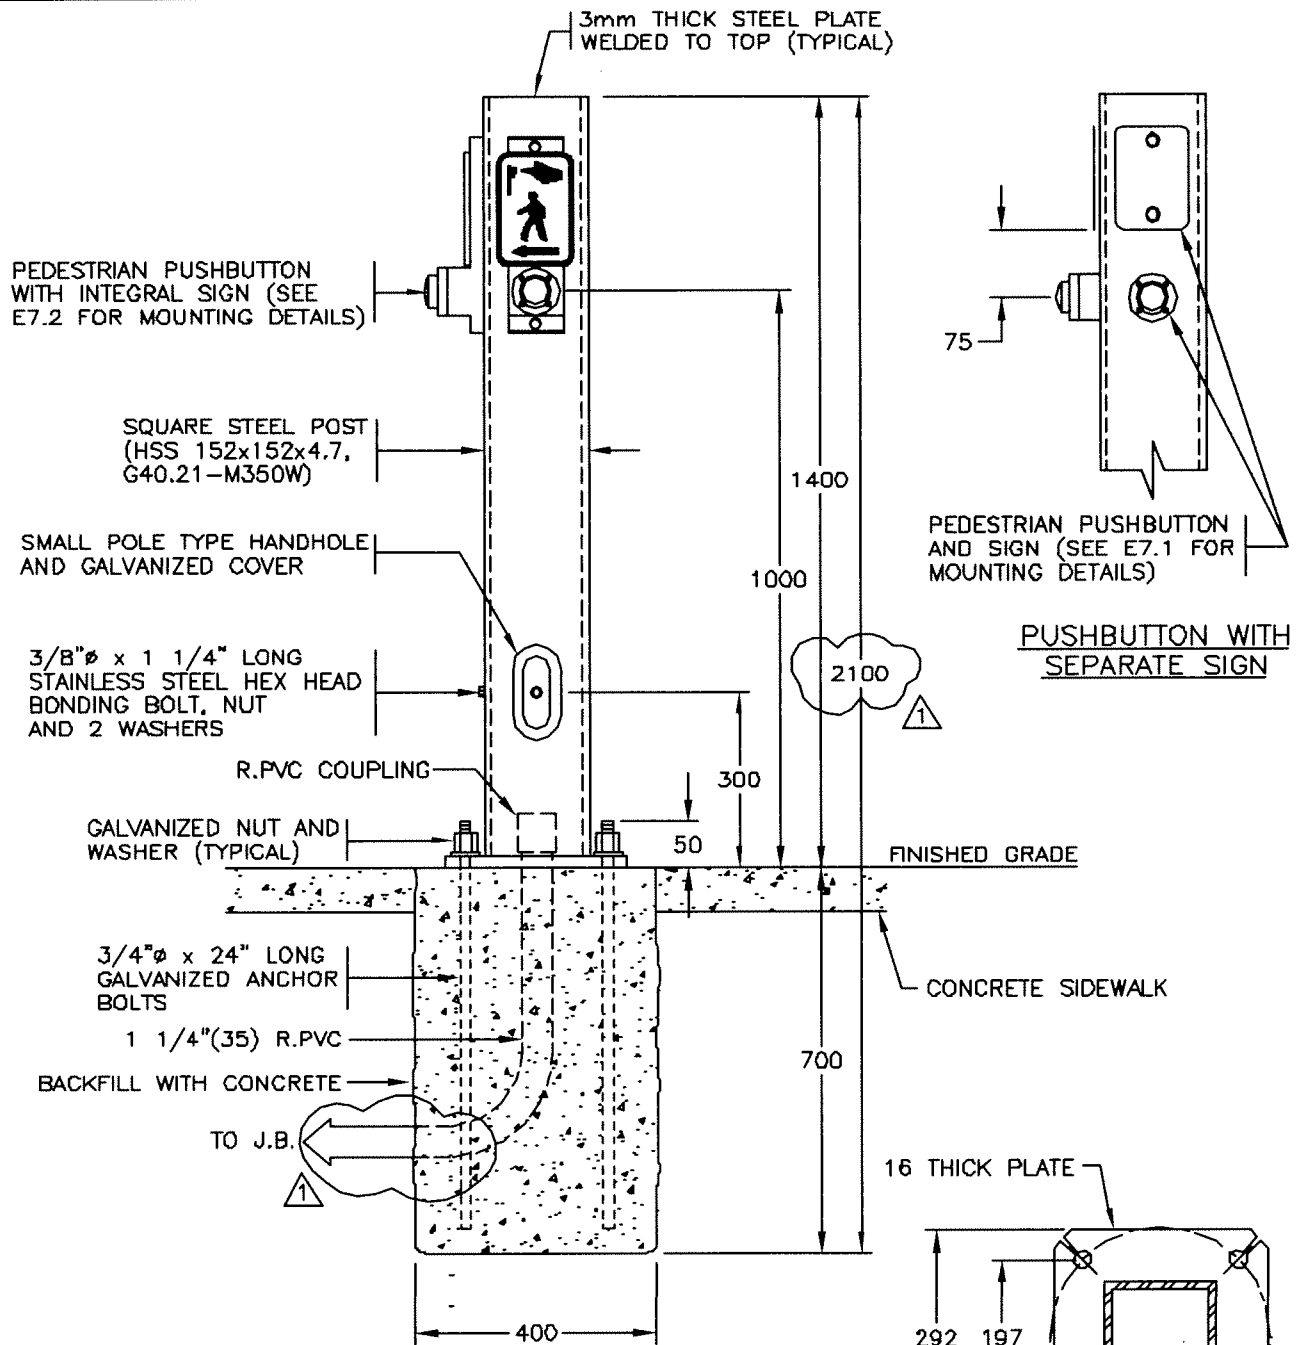

NOTES


1. REFER TO CONTRACT DRAWINGS AND SECTION 16550 FOR DETAILED SPECIFICATIONS.
2. ALL DIMENSIONS IN MILLIMETRES UNLESS OTHERWISE NOTED.
3. POST TO BE HOT DIP GALVANIZED AFTER FABRICATION.
4. POST FABRICATION TO MEET REQUIREMENTS OF MINISTRY OF TRANSPORTATION AND HIGHWAYS MATERIAL STANDARDS SECTION 301 - TRAFFIC SIGNAL, LUMINAIRES AND SIGN POLE STRUCTURES.

NOT TO SCALE

PEDESTRIAN PUSHBUTTON POST

DRAWING NUMBER:

E7.3-Rev.1

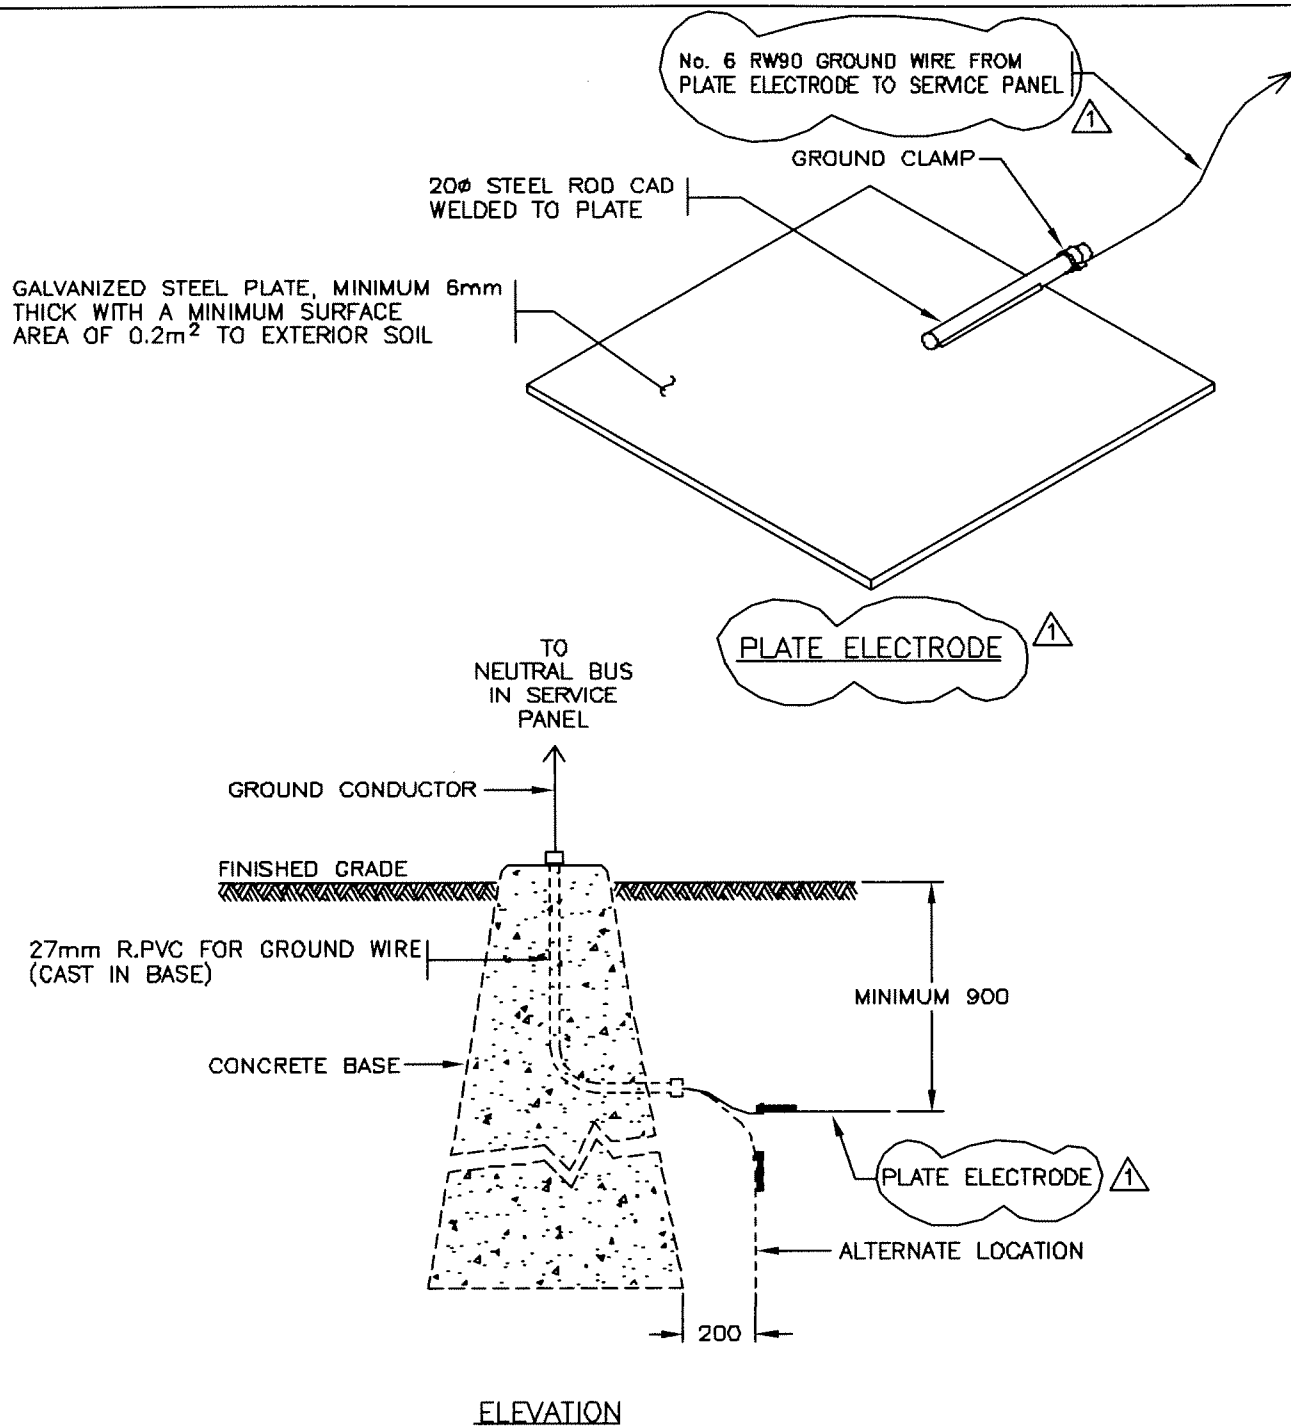**NOTES**


1. REFER TO CONTRACT DRAWINGS AND SECTION 16550 FOR DETAILED SPECIFICATIONS.
2. ALL DIMENSIONS ARE IN MILLIMETRES UNLESS OTHERWISE NOTED.

NOT TO SCALE

SERVICE GROUND PLATE
INSTALLATION DETAIL

DRAWING NUMBER: 1

E8.10-Rev.1

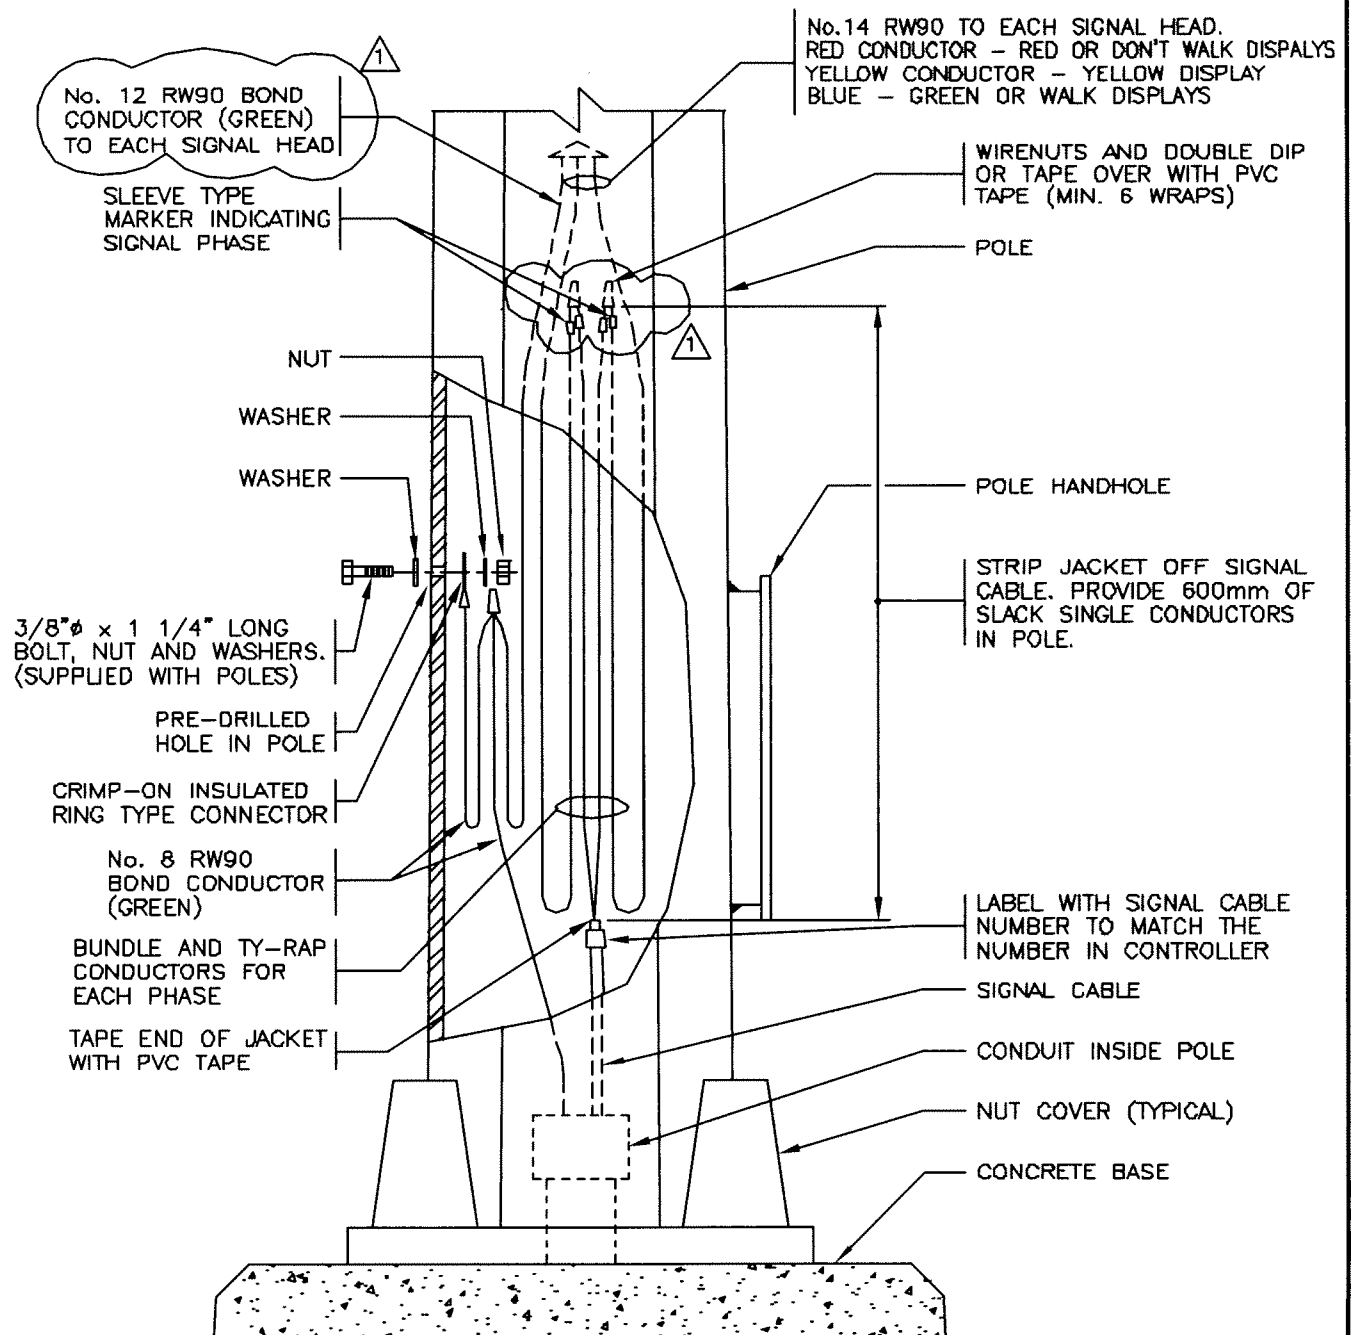

ELEVATION

NOTES

1. REFER TO CONTRACT DRAWINGS AND SECTION 16550 FOR DETAILED SPECIFICATIONS.

NOT TO SCALE

SIGNAL CABLE WIRING
IN POLE HANDHOLE

DRAWING NUMBER:


1

E8.12-Rev.1

COLOUR CODING (19 CONDUCTOR SIGNAL CABLE)

CONDUCTOR No.	SIGNAL ASSIGNMENT	LETTERING	CONDUCTOR COLOUR
1	NEUTRAL	WHITE ONE	WHITE
2	PB RETURN	WHITE TWO	WHITE
3	PRIMARY PB	—	BLACK
4	SECONDARY PB	—	ORANGE
5	PRIMARY RED	RED ONE	RED
6	SECONDARY RED	RED TWO	RED
7	SPARE	RED THREE	RED
8	PRIMARY PED DW	RED FOUR	RED
9	SECONDARY PED DW	RED FIVE	RED
10	PRIMARY AMBER	AMBER ONE	YELLOW
11	SECONDARY AMBER	AMBER TWO	YELLOW
12	PRIMARY LT AMBER	AMBER THREE	YELLOW
13	SECONDARY LT AMBER	AMBER FOUR	YELLOW
14	SECONDARY PED WALK	AMBER FIVE	YELLOW
15	PRIMARY GREEN	GREEN ONE	BLUE
16	SECONDARY GREEN	GREEN TWO	BLUE
17	PRIMARY LT GREEN	GREEN THREE	BLUE
18	SECONDARY LT GREEN	GREEN FOUR	BLUE
19	PRIMARY PED WALK	GREEN FIVE	BLUE

LT = LEFT TURN SIGNAL
 DW = DON'T WALK
 PB = PEDESTRIAN PUSHBUTTON

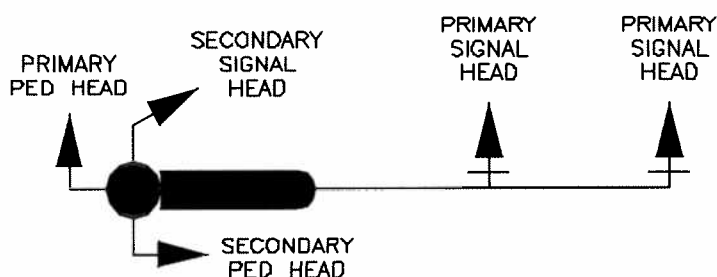

NOTES

1. REFER TO CONTRACT DRAWINGS AND SECTION 16550 FOR DETAILED SPECIFICATIONS.
2. CABLE TO BE POLYETHYLENE INSULATED POLYVINYL CHLORIDE JACKETED, RATED AT 600 VOLTS.
3. CONDUCTORS TO BE No.14 AWG STRANDED OR SOLID COPPER AS NOTED ON THE CONTRACT DRAWINGS.
4. REFERENCE TO CSA 22.2 No.239-97

SIGNAL CABLE COLOUR CODE SAMPLE


DRAWING NUMBER:



E8.13-Rev.1

MMCD

STANDARD DETAIL DRAWINGS

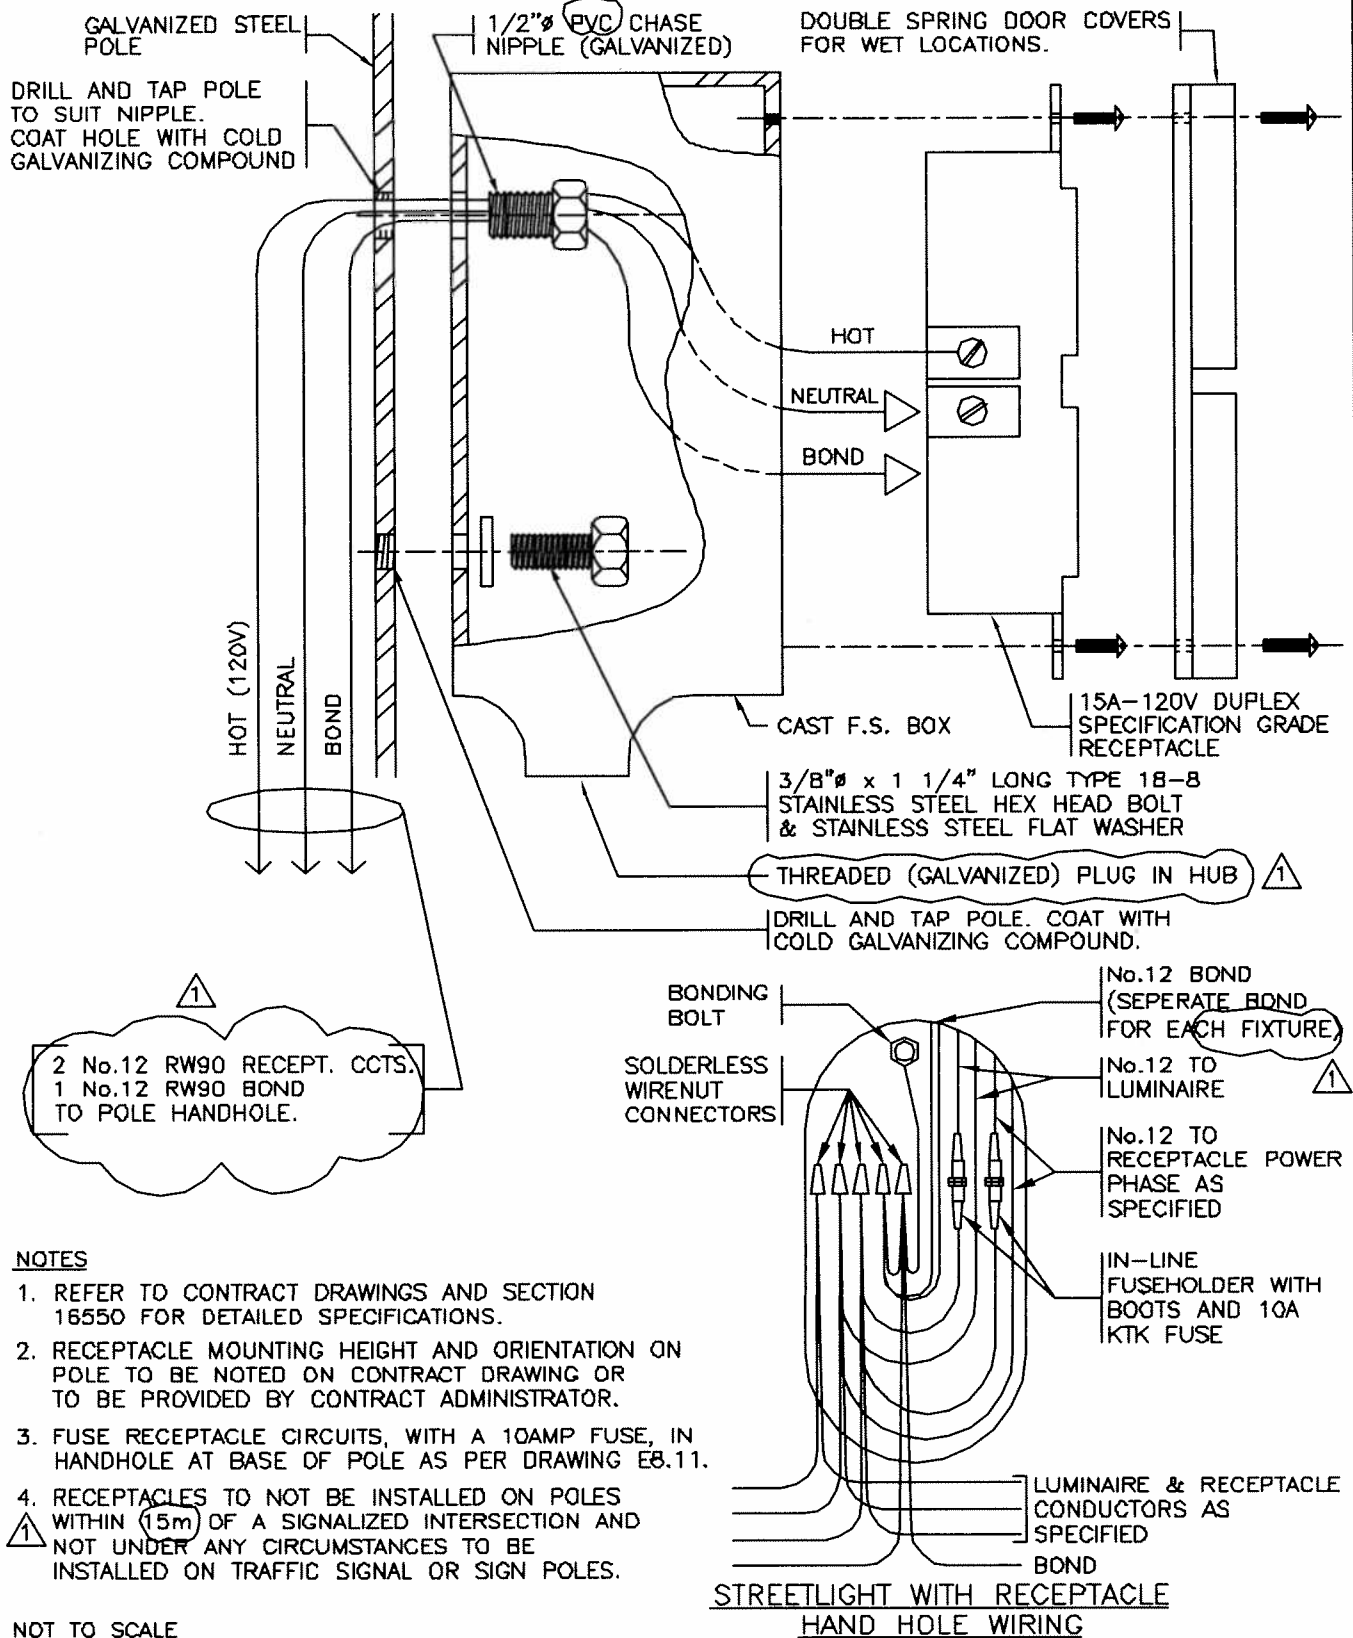

NOTES


1. REFER TO CONTRACT DRAWINGS AND SECTION 16550 FOR DETAILED SPECIFICATIONS.
2. RECEPTACLE MOUNTING HEIGHT AND ORIENTATION ON POLE TO BE NOTED ON CONTRACT DRAWING OR TO BE PROVIDED BY CONTRACT ADMINISTRATOR.
3. FUSE RECEPTACLE CIRCUITS, WITH A 10AMP FUSE, IN HANDHOLE AT BASE OF POLE AS PER DRAWING E8.11.
4. RECEPTACLES TO NOT BE INSTALLED ON POLES WITHIN 15m OF A SIGNALIZED INTERSECTION AND NOT UNDER ANY CIRCUMSTANCES TO BE INSTALLED ON TRAFFIC SIGNAL OR SIGN POLES.

NOT TO SCALE

POLE MOUNTED RECEPTACLE

DRAWING NUMBER:

E8.15-Rev.1

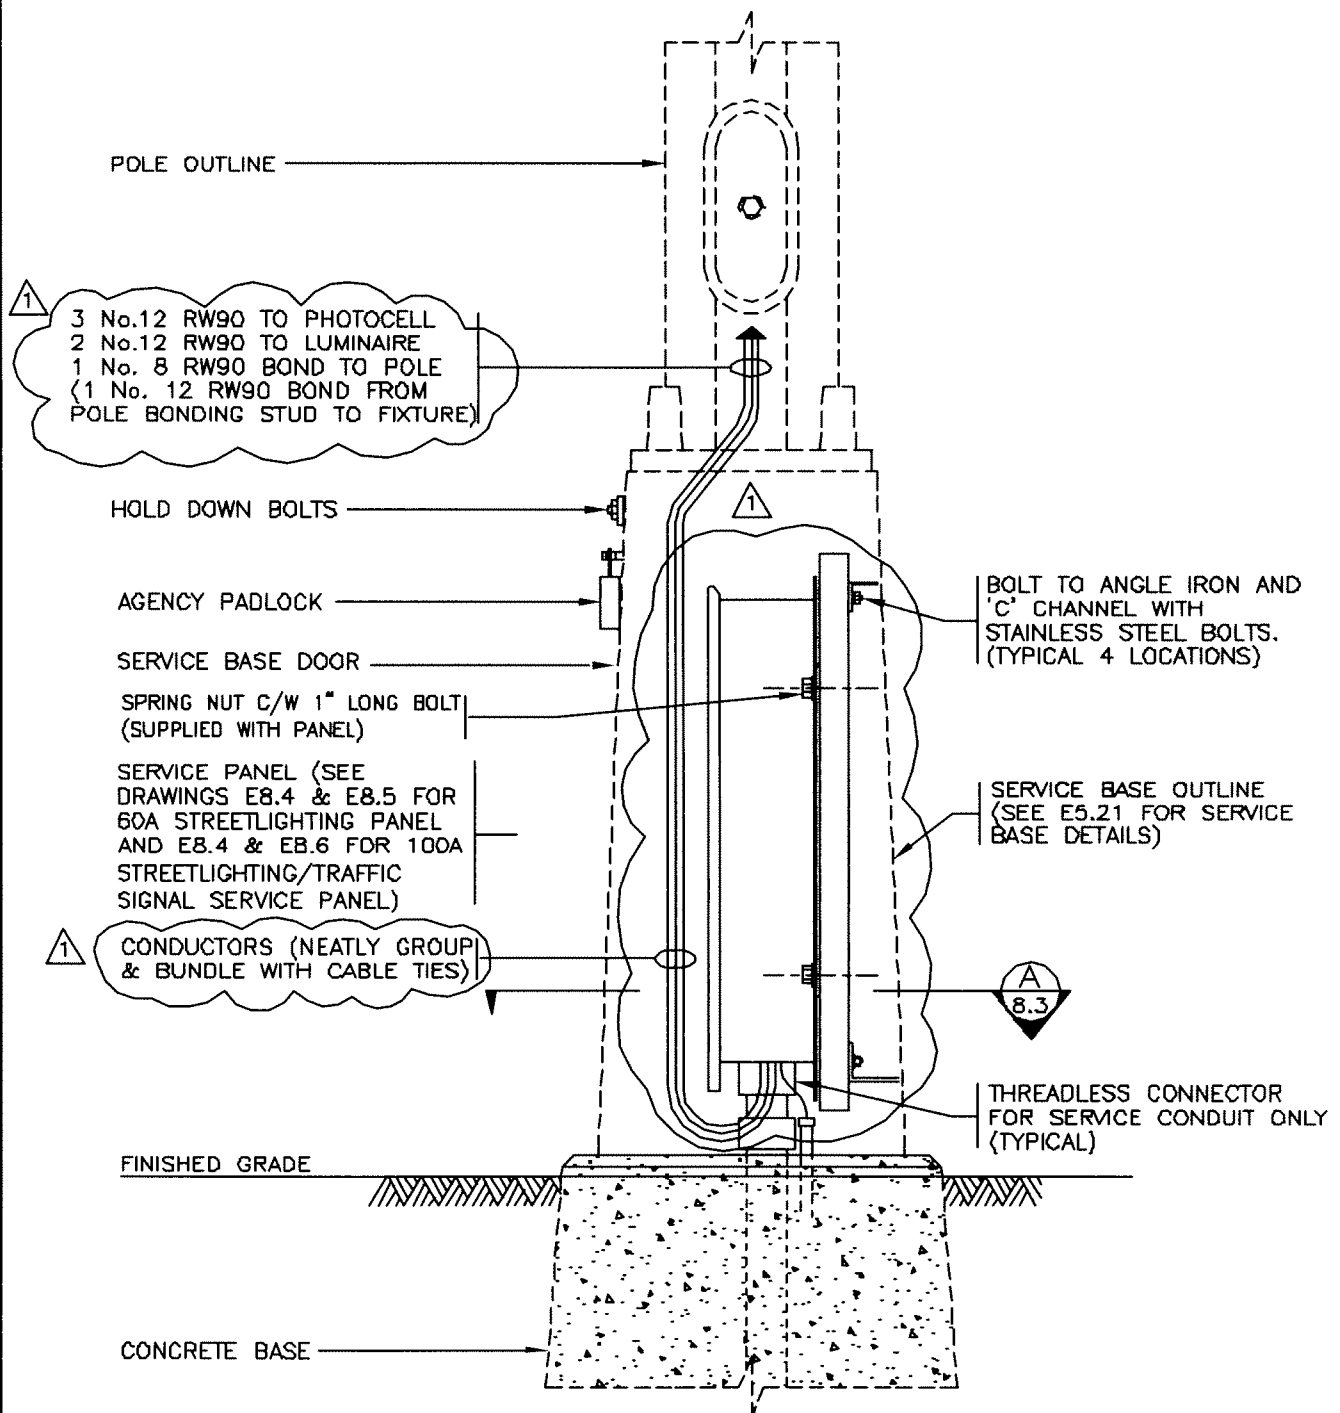

NOTES





1. REFER TO CONTRACT DRAWINGS AND SECTION 16550 FOR DETAILED SPECIFICATIONS.

NOT TO SCALE

SERVICE PANEL IN SERVICE BASE
(MOUNTING DETAILS)

DRAWING NUMBER: A

E8.2-Rev.1

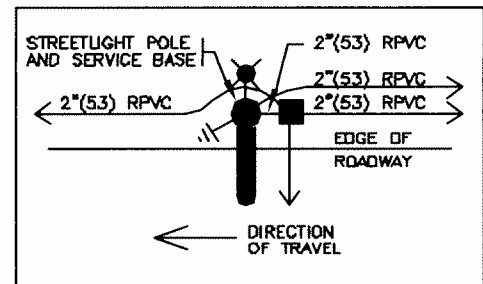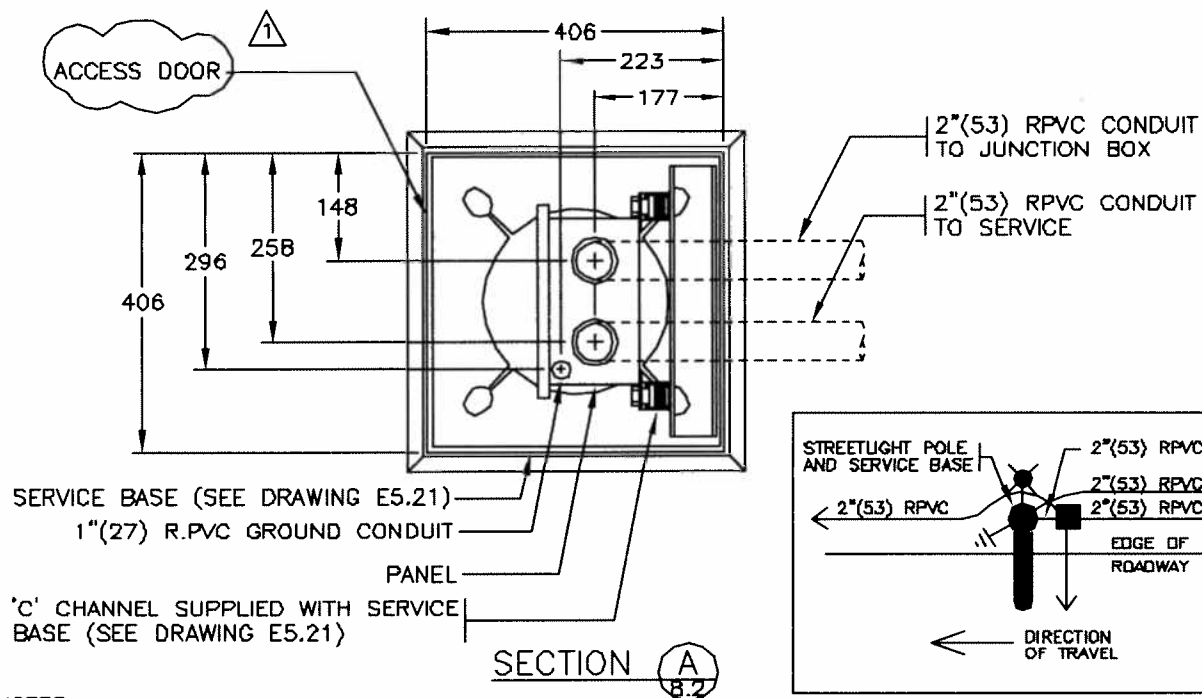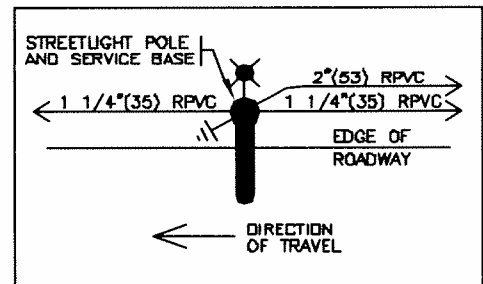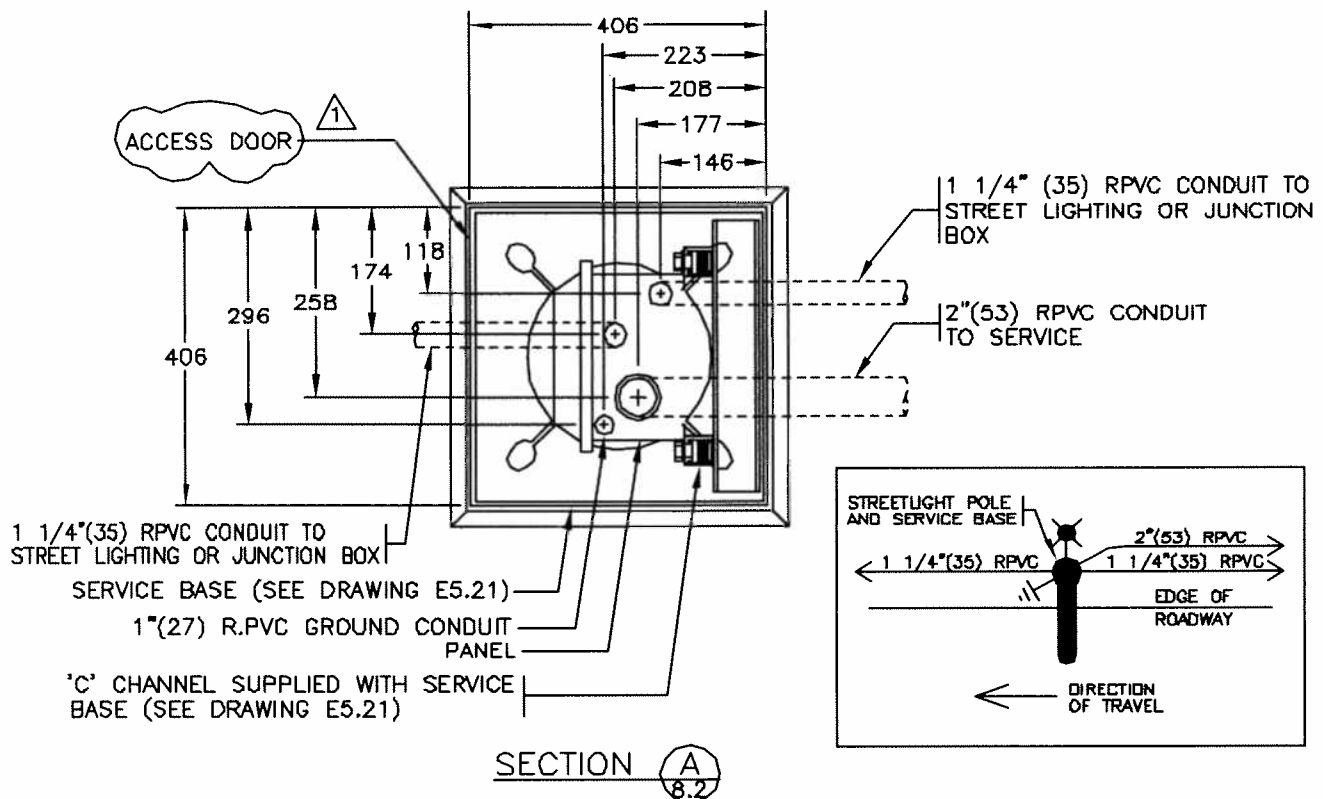

NOTES


1. REFER TO CONTRACT DRAWINGS AND SECTION 16550 FOR DETAILED SPECIFICATIONS.

SCALE 1:10

SERVICE PANEL IN SERVICE BASE
(MOUNTING DETAILS)


DRAWING NUMBER: A

E8.3-Rev.1

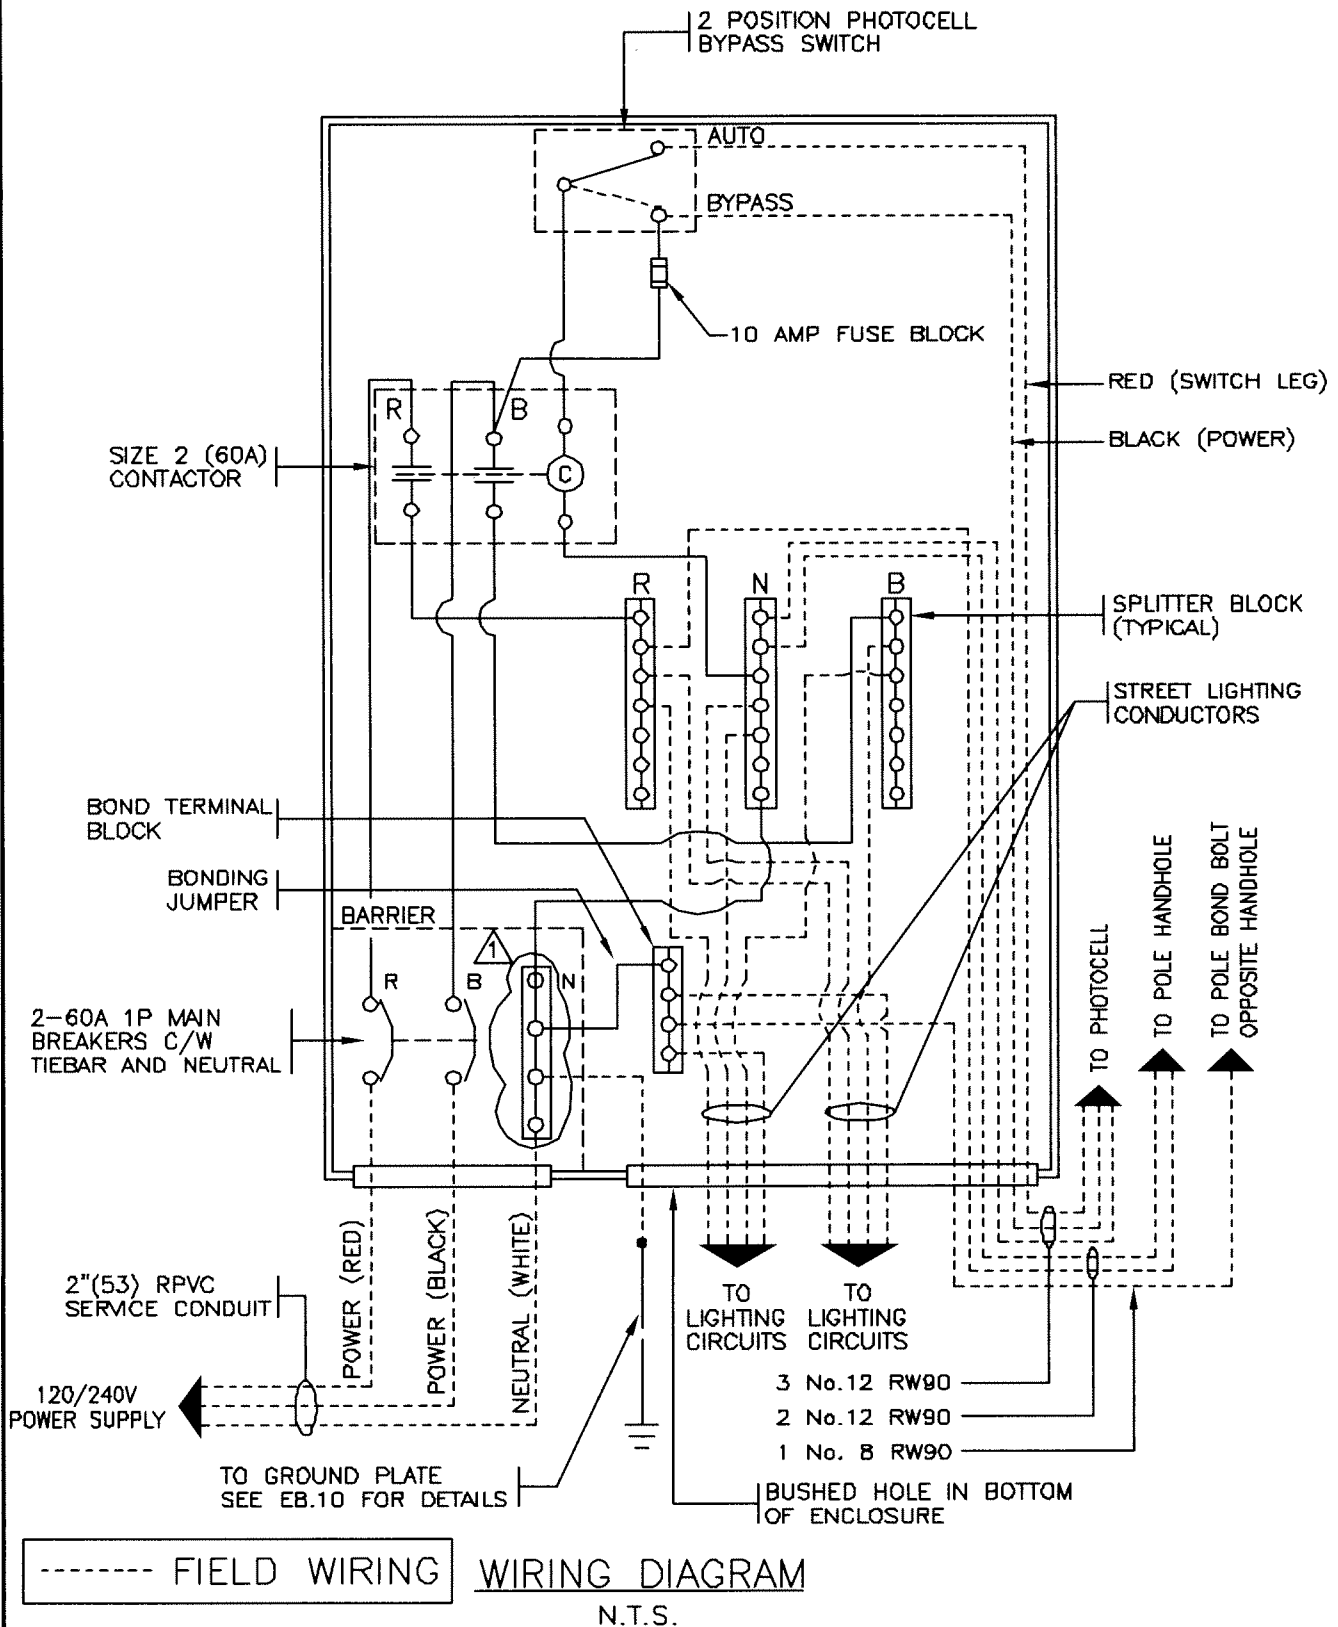


60A (120/240V) STREET LIGHTING SERVICE
PANEL IN SERVICE BASE (WIRING DIAGRAM)

DRAWING NUMBER: Δ
E8.5-Rev.1

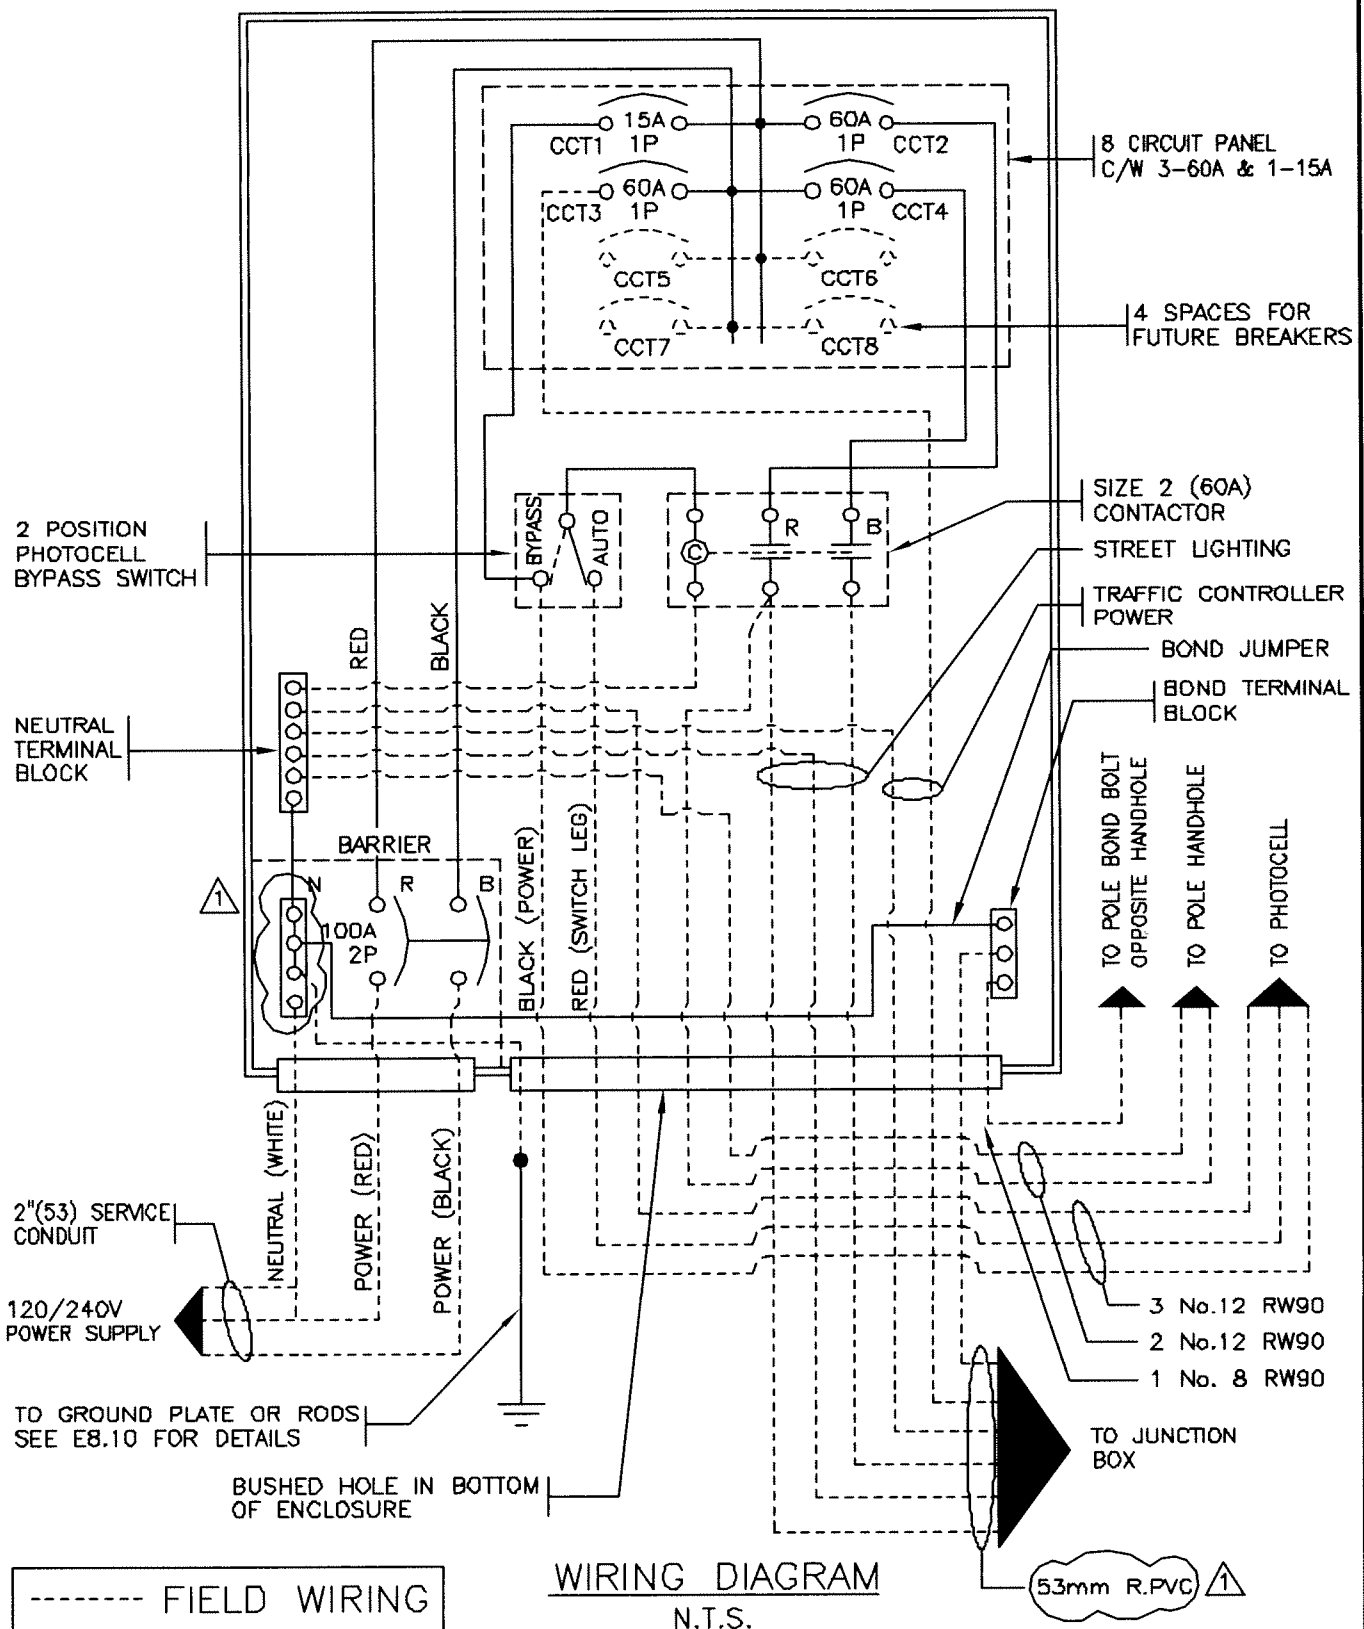

100A (120/240V) TRAFFIC SIGNAL/STREET LIGHTING
SERVICE PANEL IN SERVICE BASE (WIRING DIAGRAM)


DRAWING NUMBER: Δ
E8.6-Rev.1

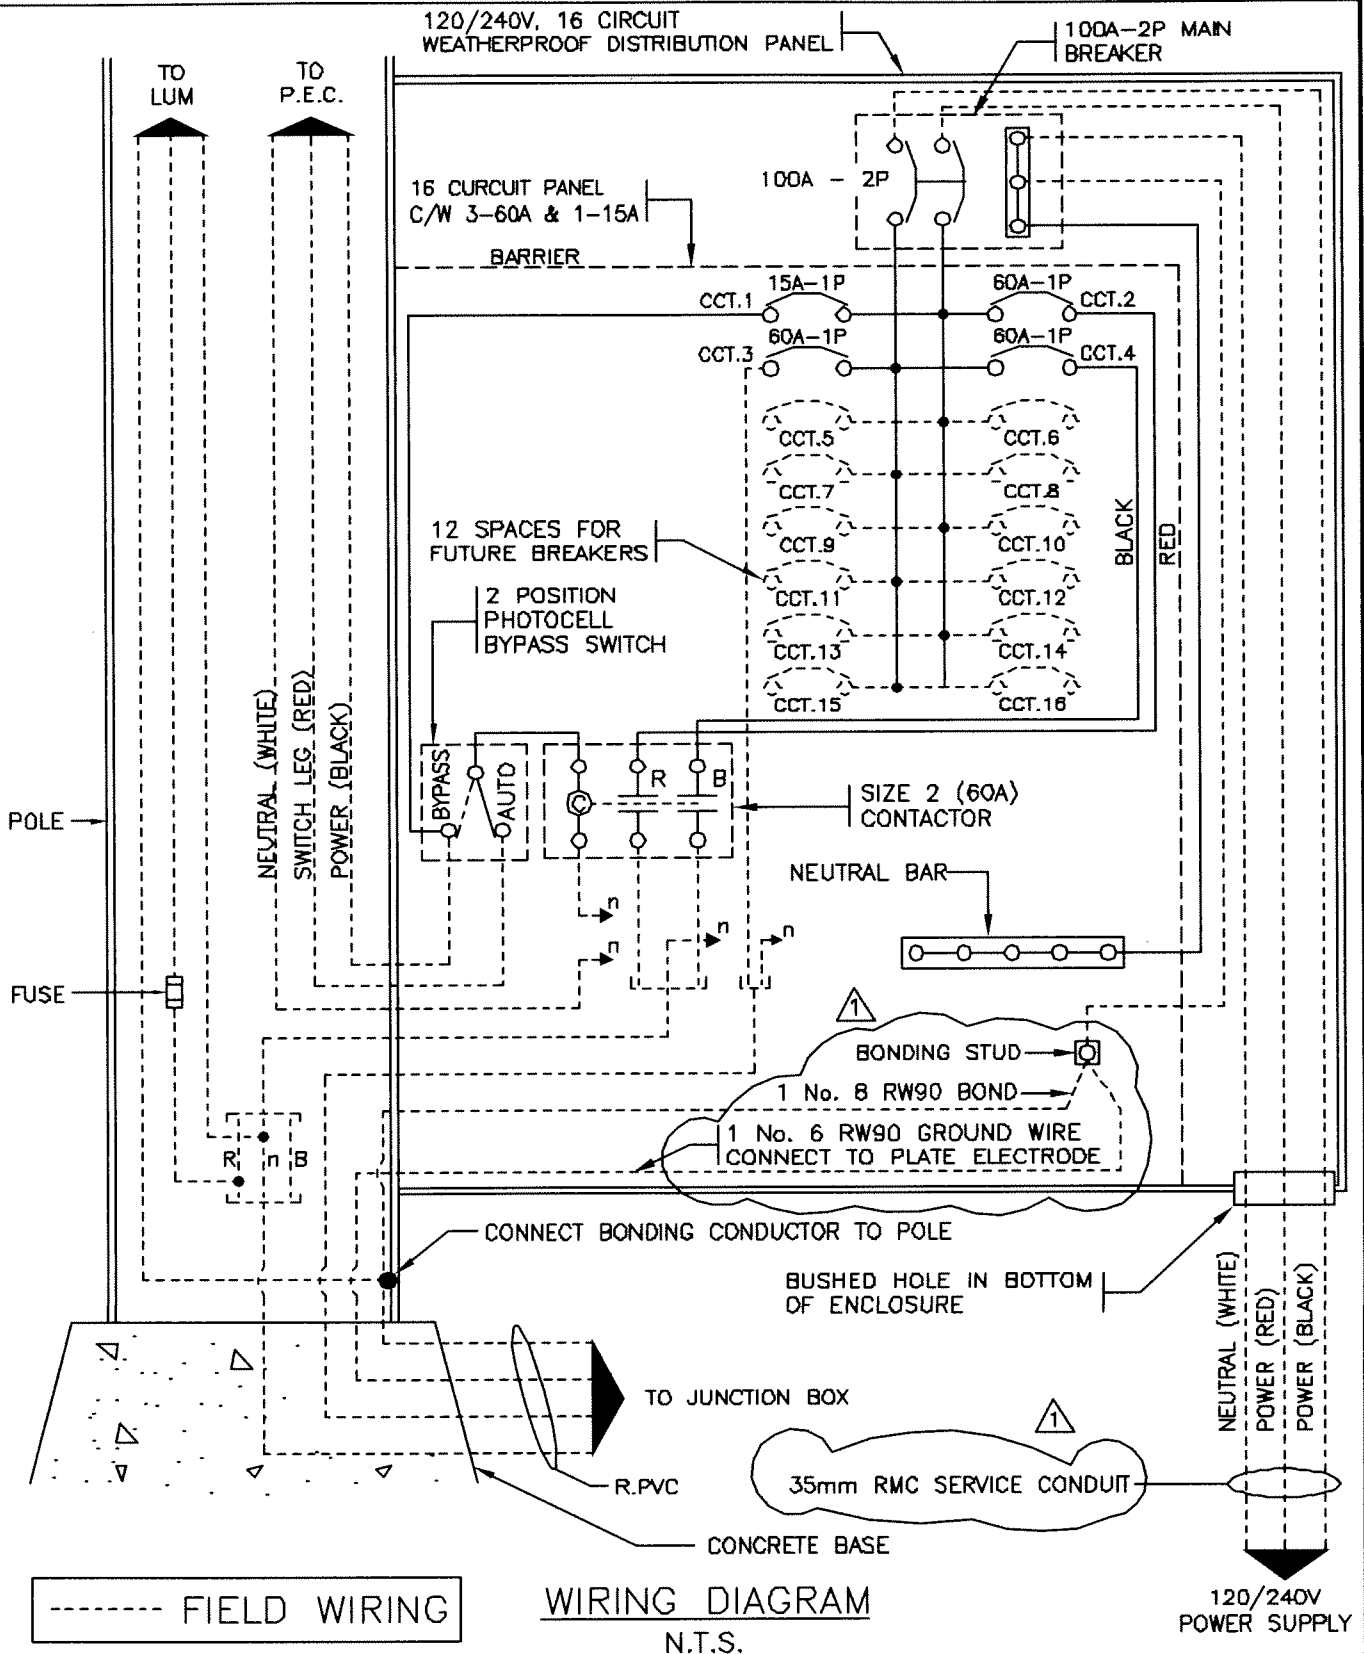


100A (120/240V) TRAFFIC SIGNAL/STREET LIGHTING SERVICE PANEL (WIRING DIAGRAM)

DRAWING NUMBER: Δ
E8.9-Rev.1


STEP 1. STRIP LOOP WIRES AND LEAD-IN CABLE
AND SLIDE ON HEAT SHRINKS

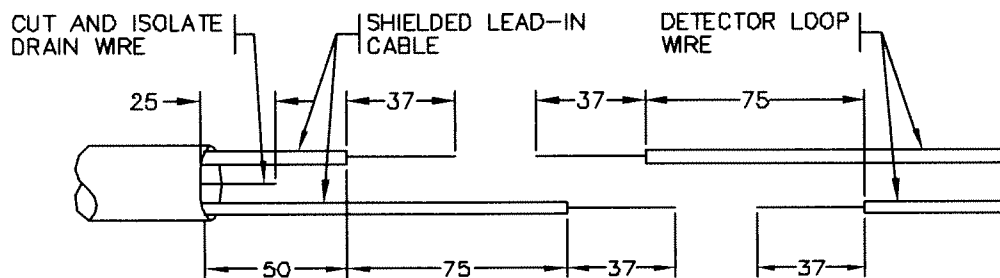


STEP 2. TWIST BARE CONDUCTORS TOGETHER AND SOLDER
WITH 60/40 (TIN/LEAD) RESIN SOLDER. ⚠

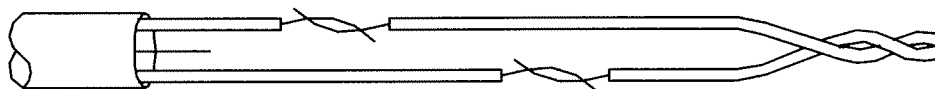

STEP 3. INSULATE EACH SOLDER JOINT SEPARATELY

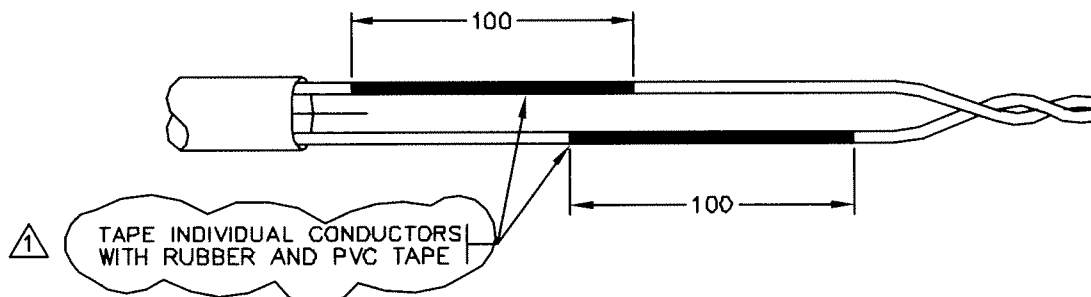

STEP 4. ENVIRONMENTALLY SEAL TOTAL SPLICE.

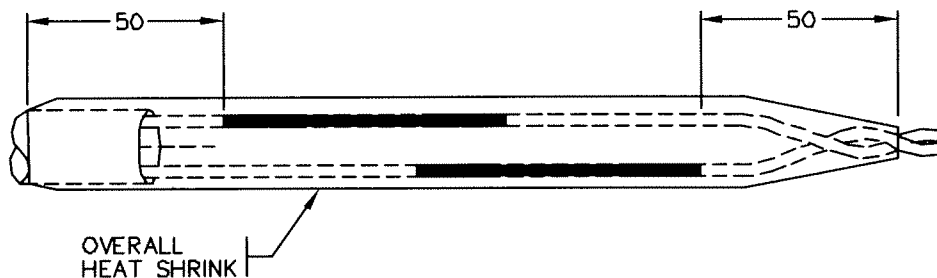

NOTES

1. REFER TO CONTRACT DRAWINGS AND SECTION 16650 FOR DETAILED SPECIFICATIONS.
2. ALL DIMENSIONS IN MILLIMETRES UNLESS OTHERWISE NOTED.

3. HEAT SHRINK SHALL BE T&B SHRINK-KON HS12-6L ⚠
INSTALL WITH T&B WT-1400 HEAT GUN.

NOT TO SCALE

DETECTOR LOOP TO SHIELDED
CABLE SPLICES

DRAWING NUMBER: ⚠

E9.4-Rev.1


LANDSCAPE DETAILS

BBY-L101	Boulevard Tree Planting Detail: 6cm Caliper Shade Specimen
BBY-L102	Boulevard Tree Planting Detail for Hardscapes: Single Pit 6cm Caliper Specimen Shade Tree

NOTES

This detail strives to illustrate as qualitative a growing environment as possible for trees planted in very stressful sites.

- * Backfill soil must be weed free and provide good water percolation and gas exchange.
- * Pit must be well drained. If adequate natural drainage does not occur additional measures must be provided to ensure adequate drainage. EG: drain rock at bottom of pit that collects water and disperses it from the pit via drain connected to storm, gutter, lower elevation or more permeable medium.
- * Ensure tree meets BC Landscape Standard, for selection, handling and planting.

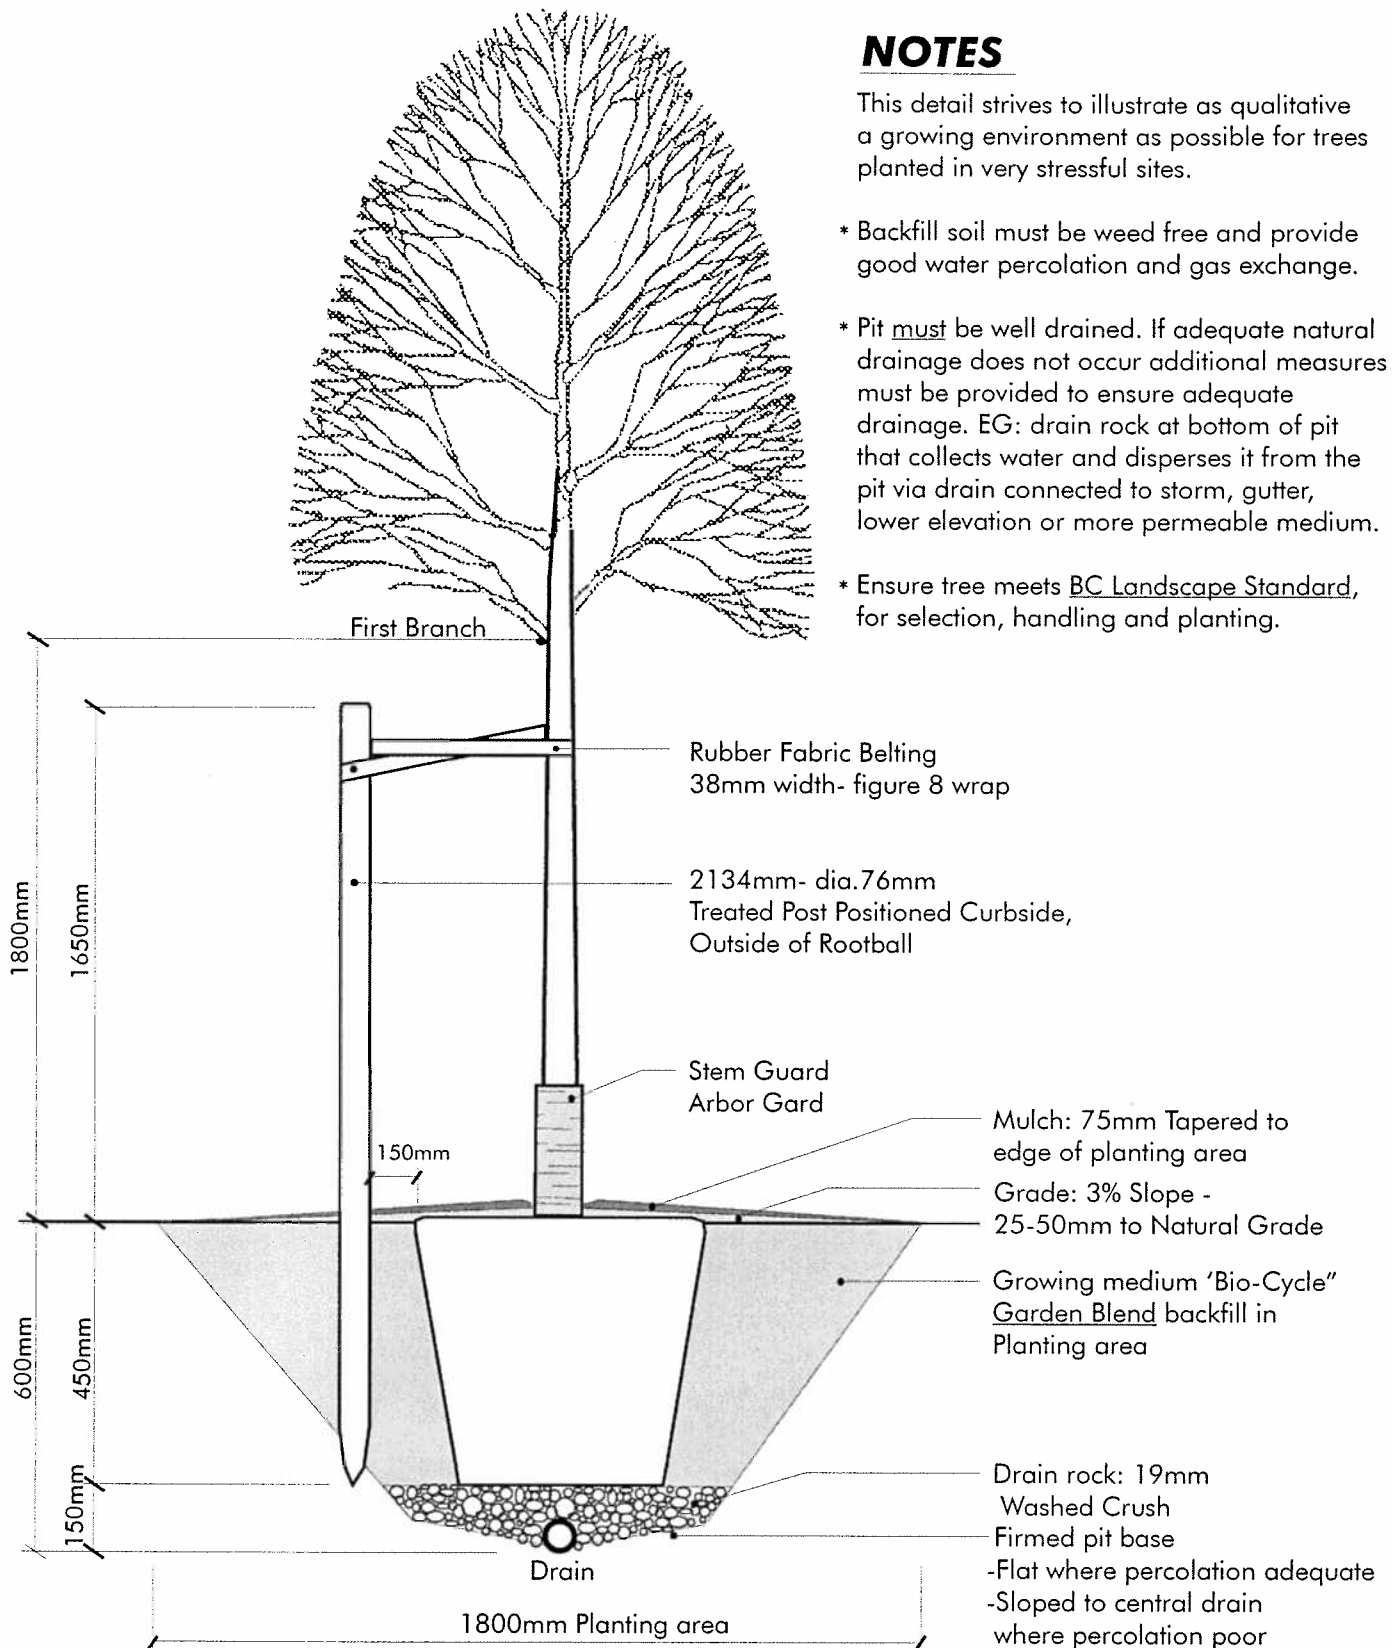

NO.	DATE	REVISION	APP'D	BY



BOULEVARD TREE PLANTING DETAIL: 6 CM CALIPER SHADE SPECIMEN


DRAWN BY: H.D. SCALE: N.T.S. /
APPV'D BY: B.R. DATE: 2000-02-14

BBY- L101

NOTES

This detail strives to illustrate as qualitative a growing environment as possible for trees planted in very stressful sites.

- * Backfill soil must be weed free and provide good water percolation and gas exchange.
- * Pit must be well drained. If adequate natural drainage does not occur additional measures must be provided to ensure adequate drainage. EG: drain rock at bottom of pit that collects water and disperses it from the pit via drain connected to storm, gutter, lower elevation or more permeable medium.
- * Ensure tree meets BC Landscape Standard, for selection, handling and planting.

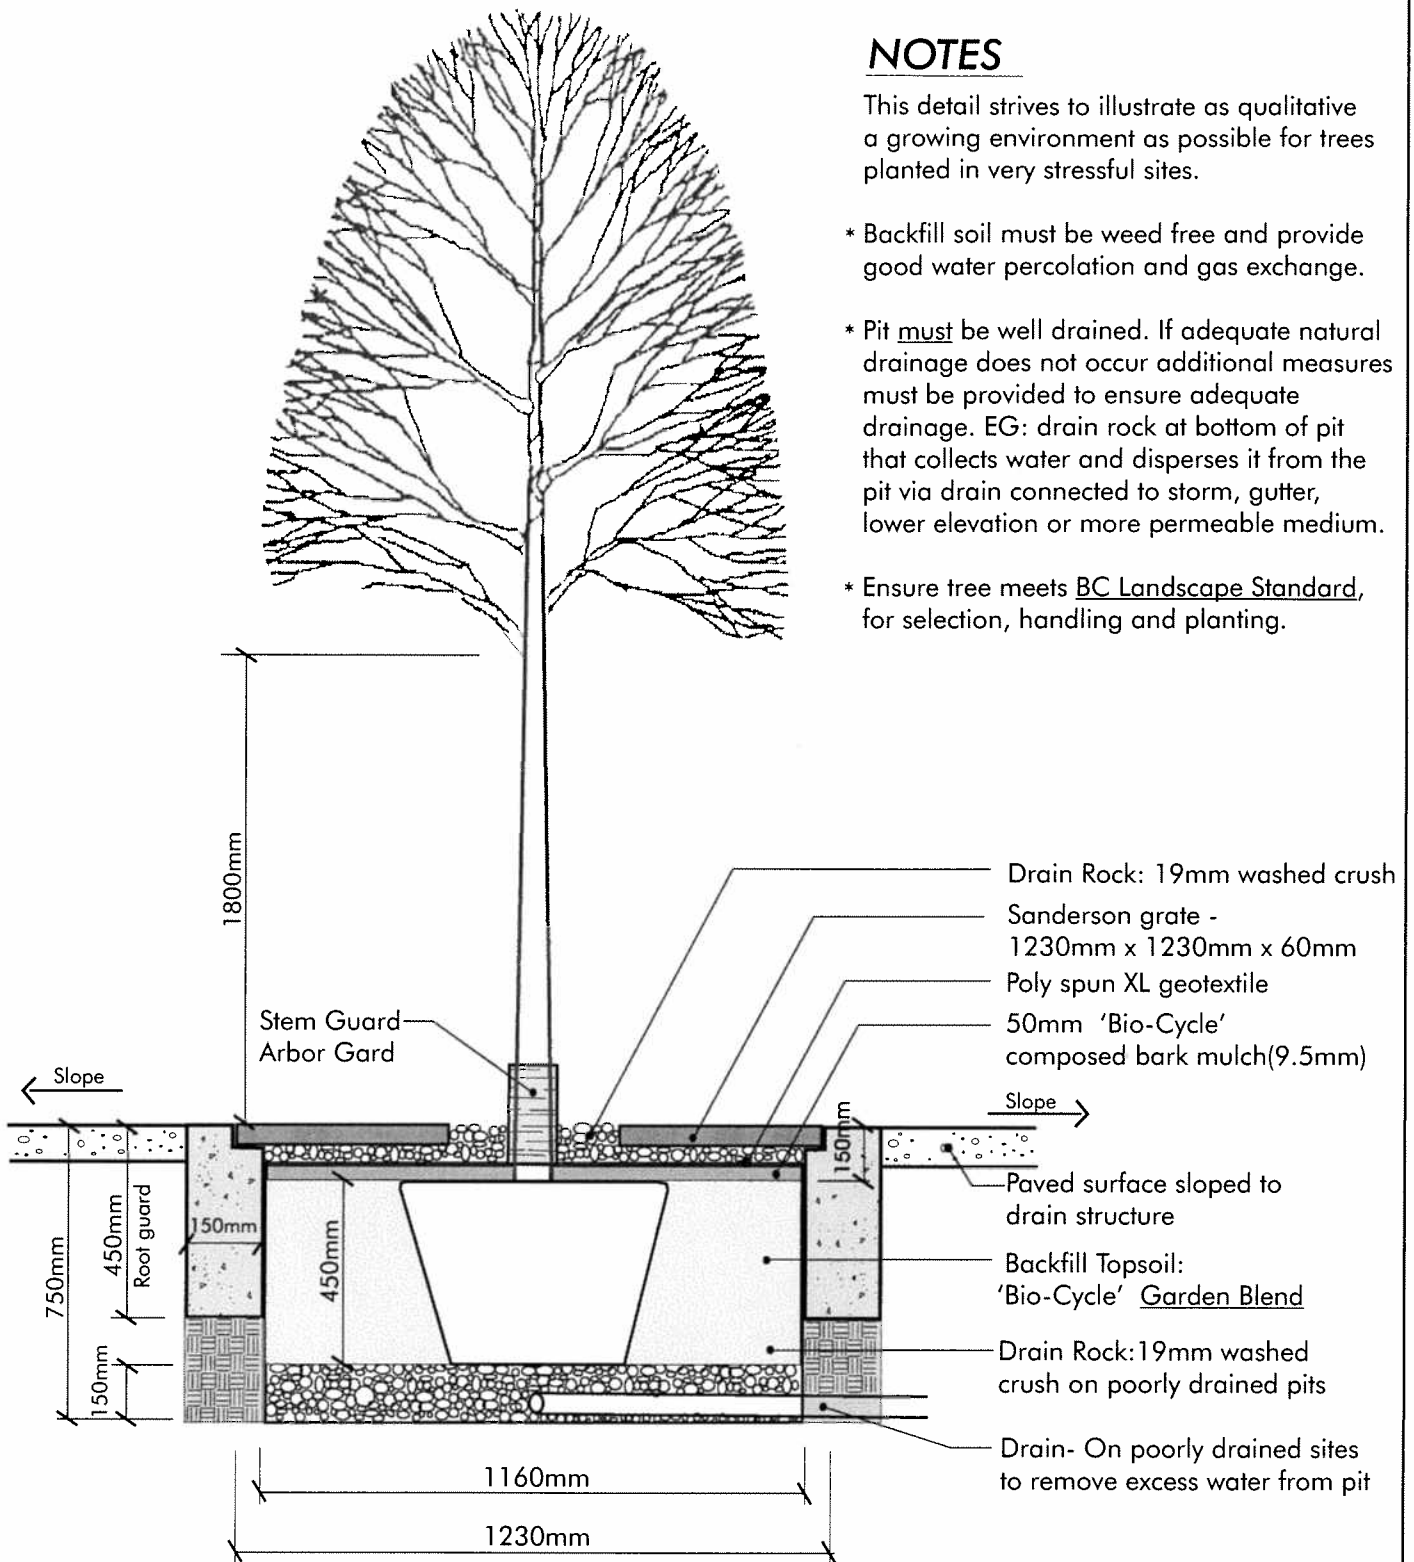

NO.	DATE	REVISION	APP'D	BY



BOULEVARD TREE PLANTING DETAIL FOR HARDSCAPES: SINGLE PIT 6 CM CALIPER SPECIMEN SHADE TREE


DRAWN BY: H. D.

SCALE: N.T.S.


APP'D BY: B.R.

DATE: 20-02-14

BBY - L102

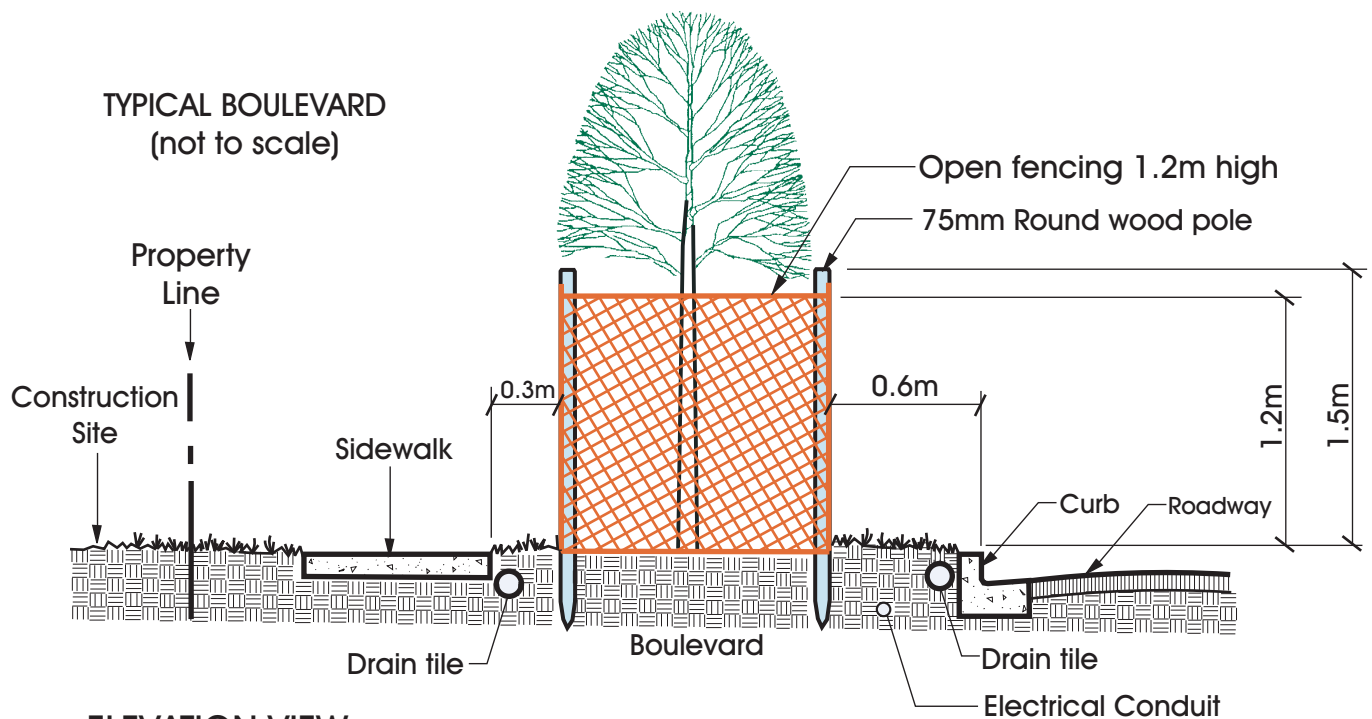

ELEVATION VIEW

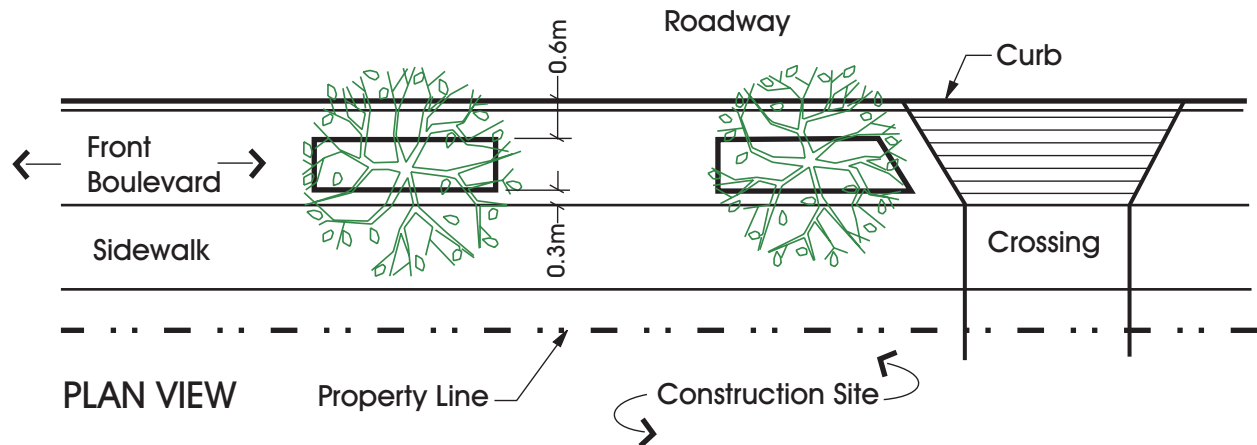

PLAN VIEW

BOULEVARD TREE PROTECTION REQUIREMENTS

All trees on public land adjacent to demolition/ construction sites must be protected from root, stem and crown damage.

Protection fencing must be:

- 1) heavy gauge orange "see through" snow fence
- 2) securely attached to 75mm diameter round wood stakes which should be separated by no more than 2m and extend to above the height of the snow fence
- 3) extent from ground level to 1.3m above ground level
- 4) extend to the drip-line of the tree canopy with the following exceptions:
 - be 0.6m from road curb
 - be 0.3m from edge of sidewalk
- 5) installed **prior to** demolition/ construction activity
- 6) must be retained in good condition for the full term of construction activity
- 7) must remain free of construction materials/debris

